
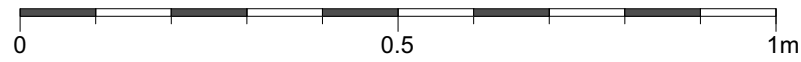
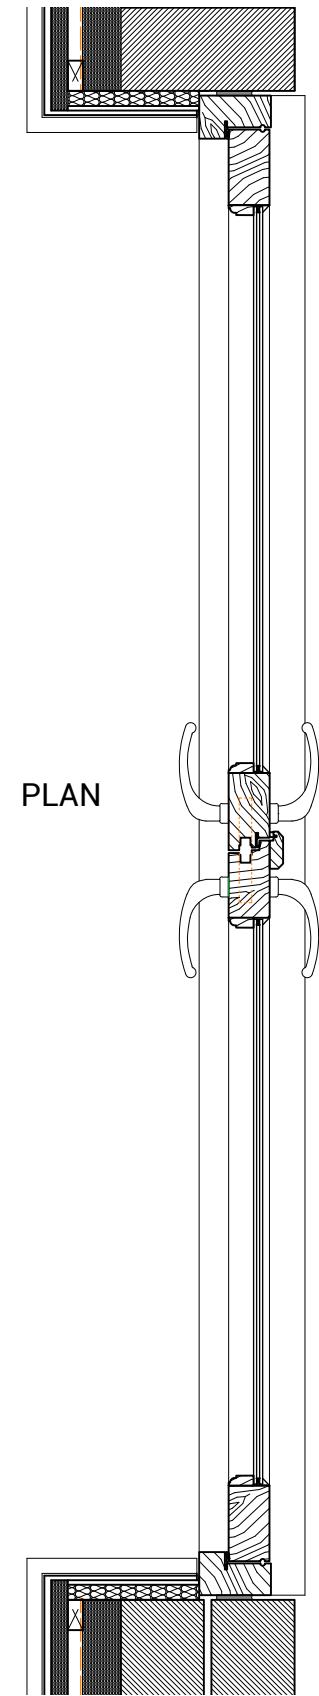


ELEVATION

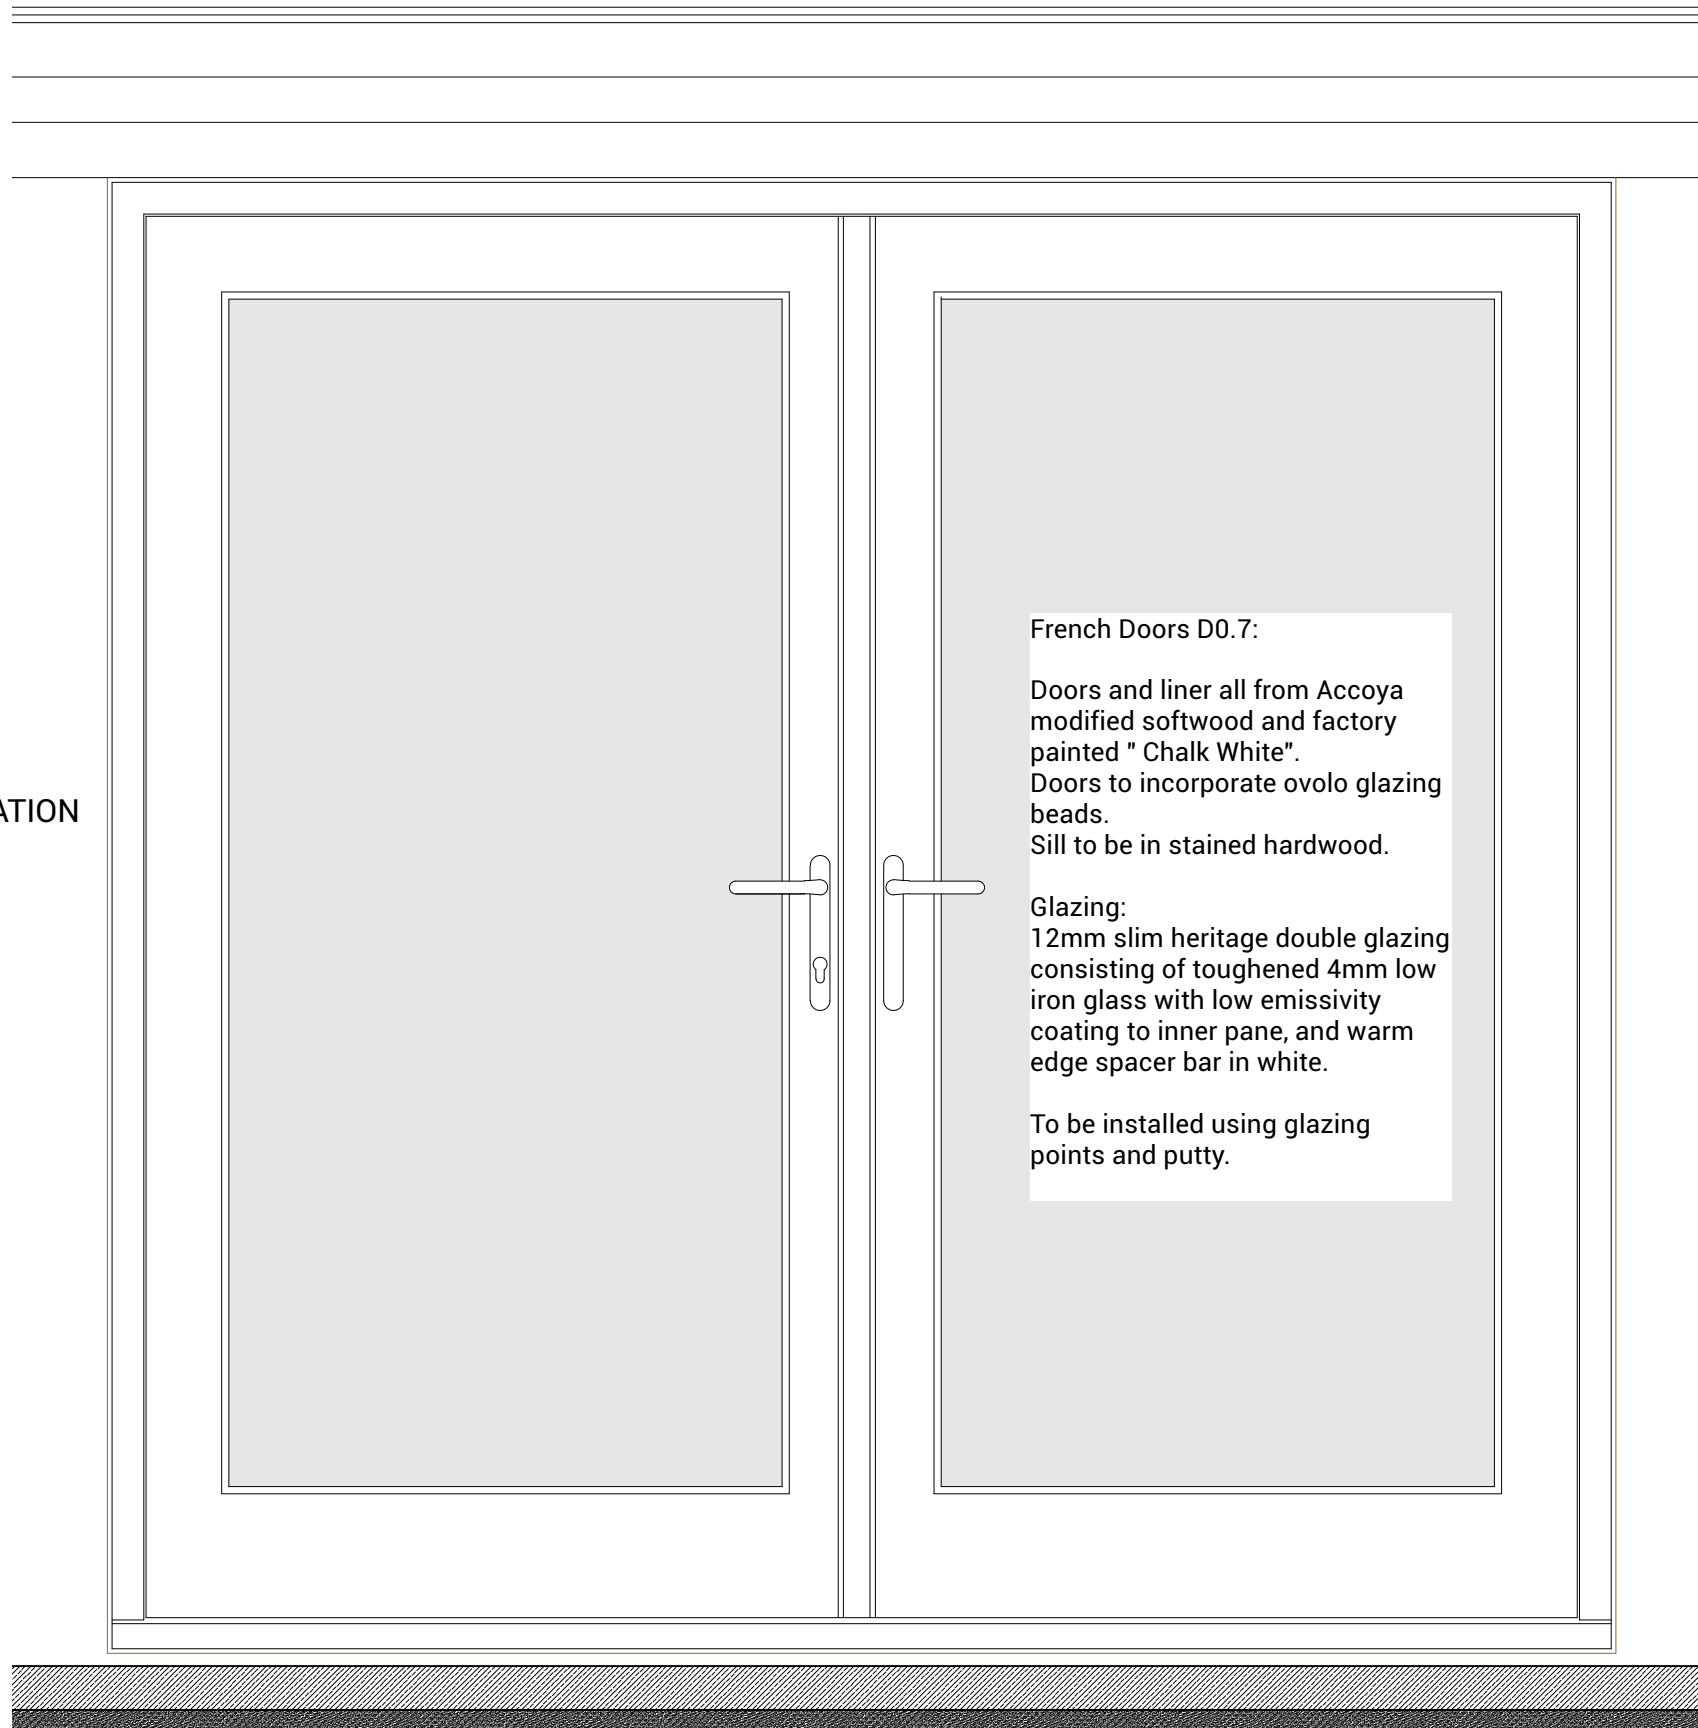

TO BE READ IN CONJUNCTION WITH:
 - DRAWING "2212_ASH COTTAGES WINDOW & DOOR REFERENCES"
 - DRAWING "2212_1210 rev D ELEVATIONS PROPOSED"

Project Address
 1-3 Ash Cottages
 Albury Road
 Little Hadham SG11 2DQ

Drawing Title
 3/23/0424/LBC Condition 4
 DETAIL: Catslide Extension
 French Doors

Drawing No.:	2212_2502	Revision:	
Scale@A1:	5	Scale@A3:	10
Scale@A3:	10	Rev. Date:	
Drawn by:	RP	Date:	12/10/2023
Status:	DoC		

Pardon
 Chambers
 Architects