



PLAN

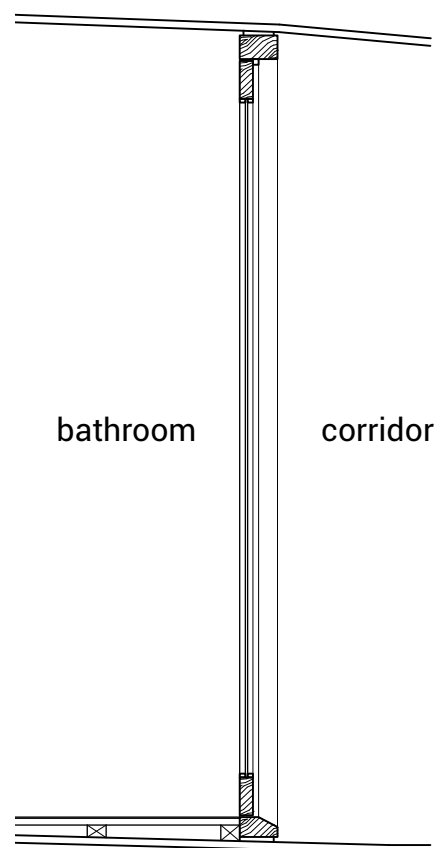

SECTION

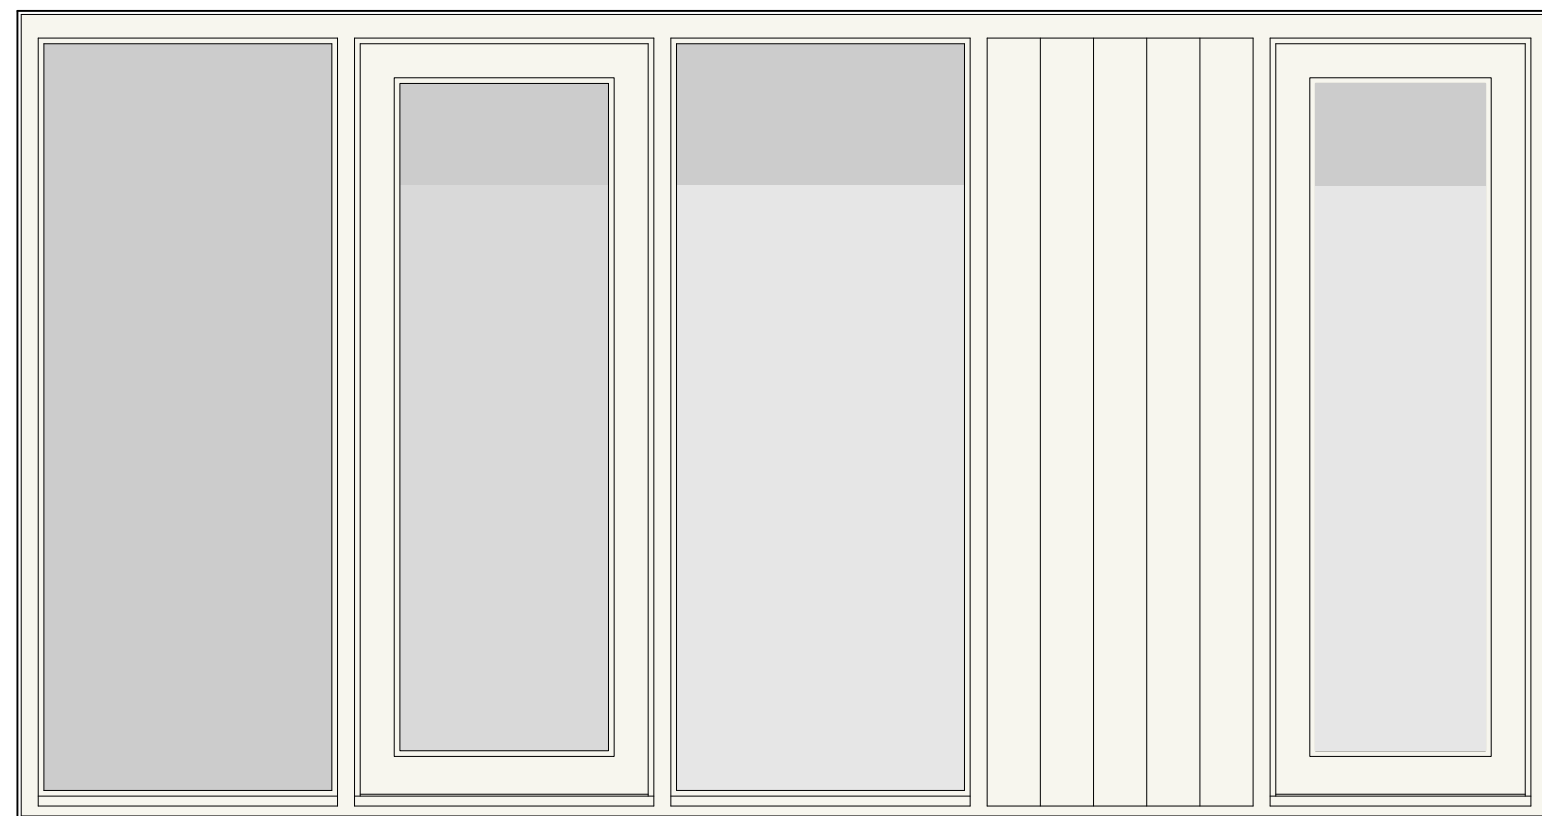


ELEVATION

glazed timber screen incorporating full height doors D1.2 & D1.3:

Material: stained oak

Glazing: 6mm toughened, opaque (opacity varies)

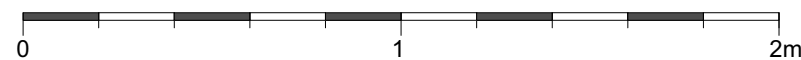

TO BE READ IN CONJUNCTION WITH:  
 - DRAWING "2212\_ASH COTTAGES WINDOW & DOOR REFERENCES"  
 - DRAWING "2212\_2110 DETAIL BATH/ SHOWER PLAN"

Project Address  
 1-3 Ash Cottages  
 Albury Road  
 Little Hadham SG11 2DQ  
 Drawing Title  
 3/23/0424/LBC Condition 4  
 DETAIL: Main House 1st Floor  
 Internal Glazed Screen

Drawing No.:	2212_2505	Revision:	
Scale@A1:	10	Scale@A3:	20
Rev. Date:		Status:	
Drawn by:	RP	Date:	12/10/2023
		DoC	