



SECTION

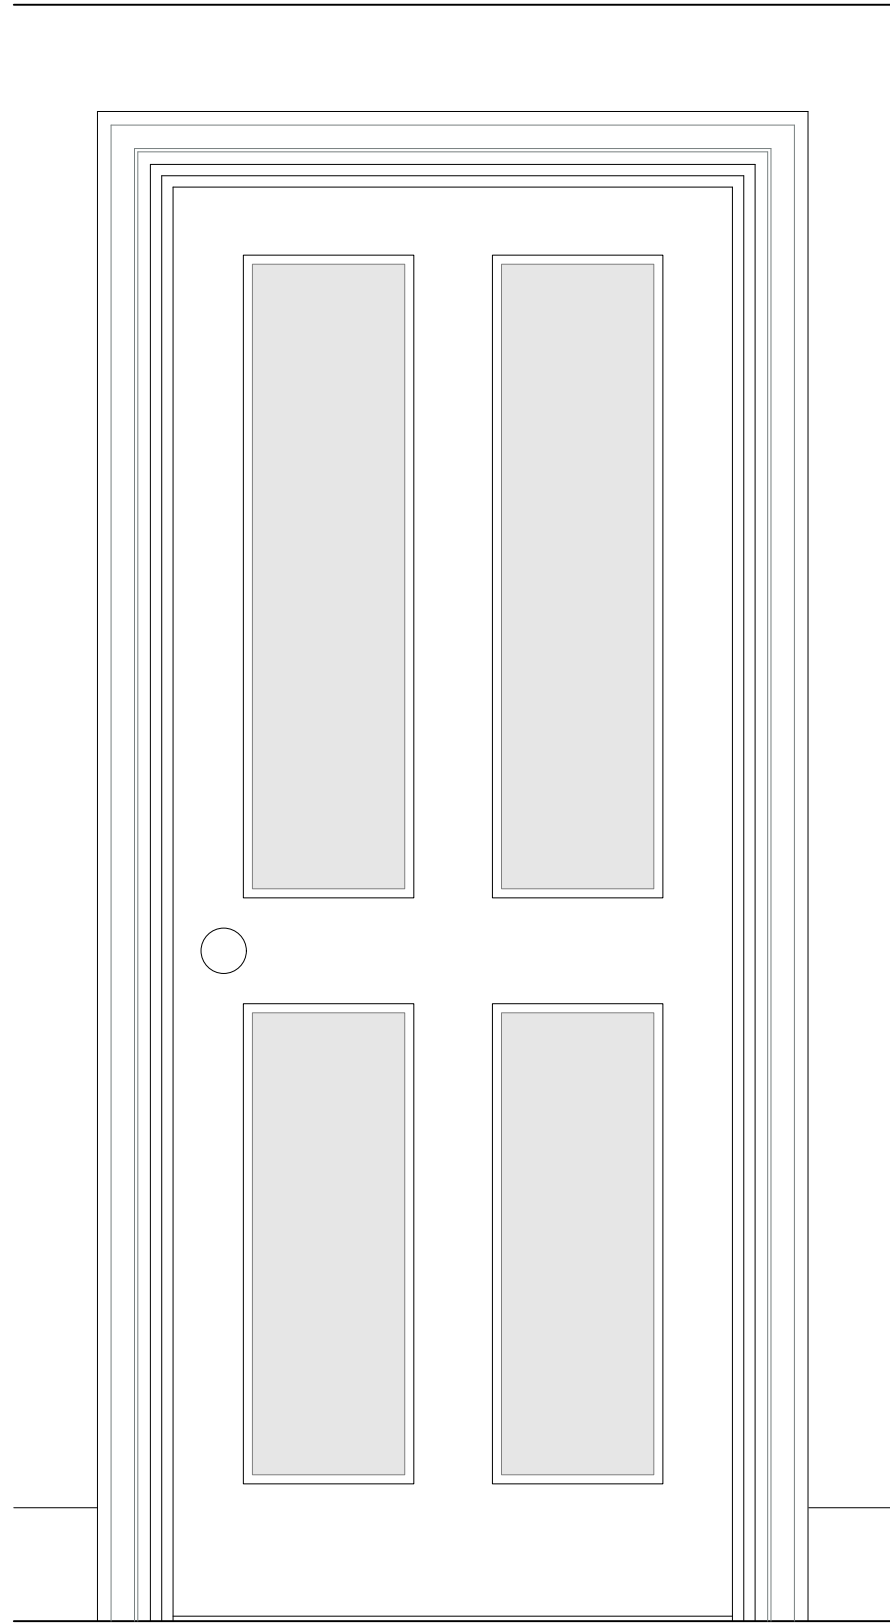

ELEVATION

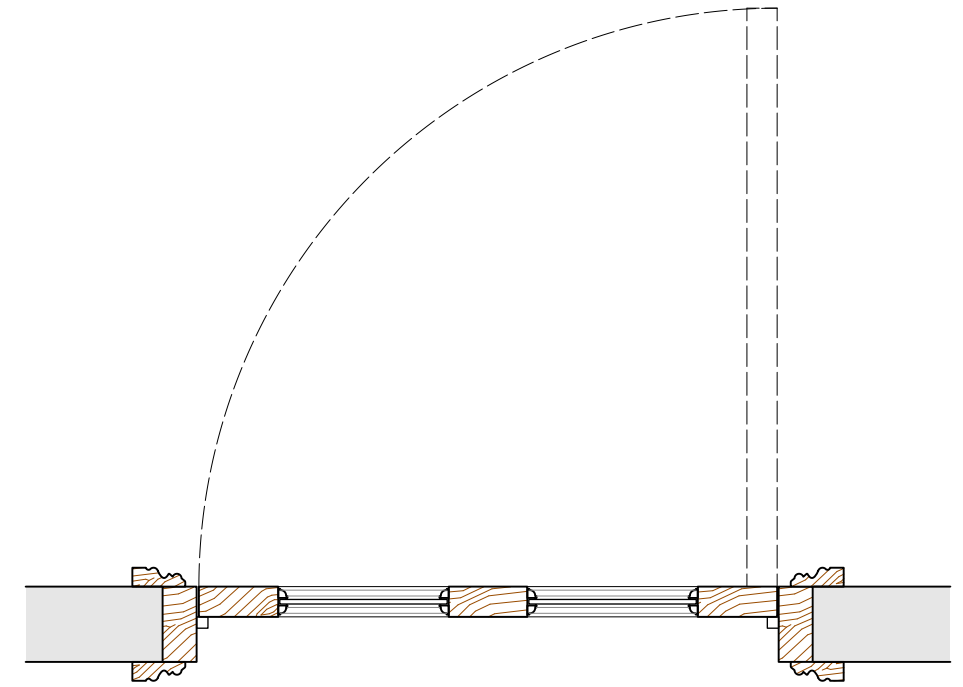

PLAN


**Internal Glazed Door D0.8:**

new 2' 6" x 6' 3" softwood four panel door of traditional construction with ovolo glazing beads.

Glazing: 6mm toughened

Victorian architrave to match existing within No.3 Ash Cottage.

Paint finish: eggshell "Chalk White".

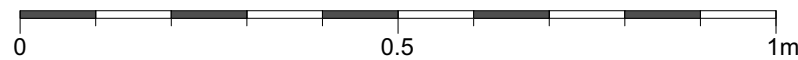

TO BE READ IN CONJUNCTION WITH:  
- DRAWING "2212\_ASH COTTAGES WINDOW & DOOR REFERENCES"

Project Address  
1-3 Ash Cottages  
Albury Road  
Little Hadham SG11 2DQ  
  
Drawing Title  
3/23/0424/LBC Condition 4  
DETAIL: Catslide Extension  
Internal Glazed Door

Drawing No.:	2212_2504	Revision:	
Scale@A1:	5	Scale@A3:	10
Scale@A3:	10	Rev. Date:	
Drawn by:	RP	Date:	12/10/2023
Status:	DoC		