



rear




front

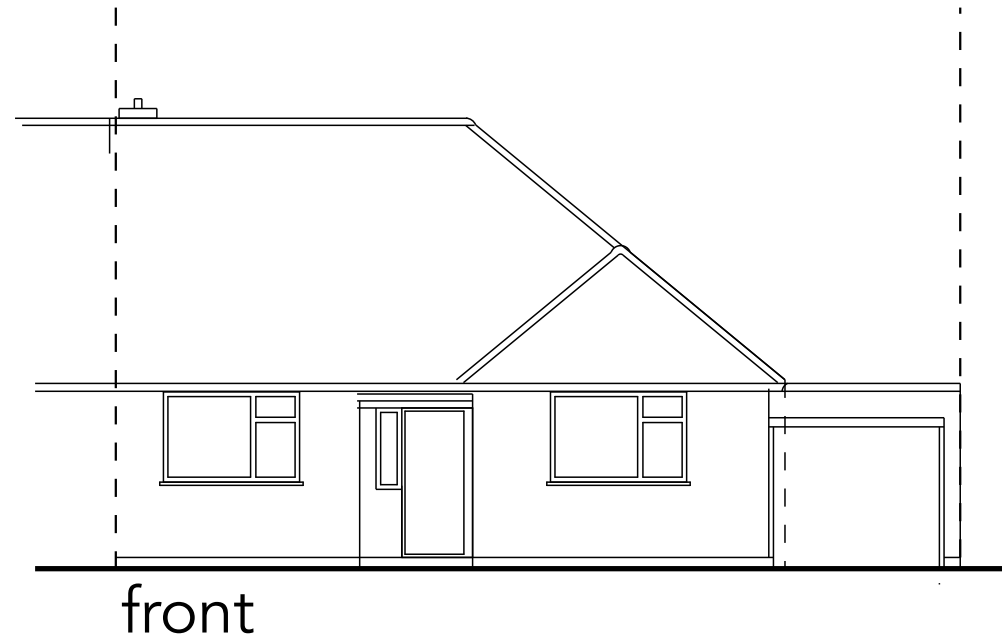


flank

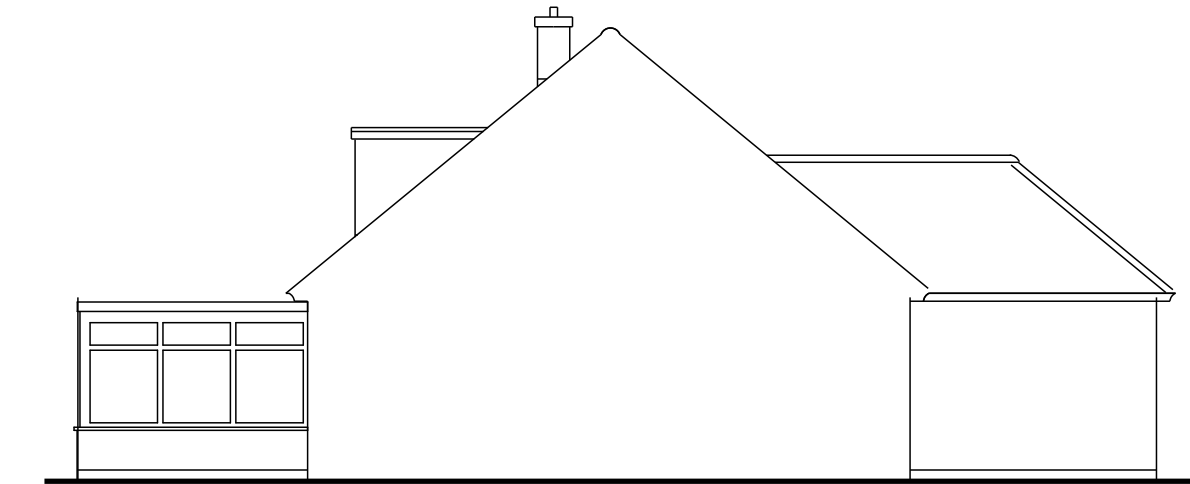


flank

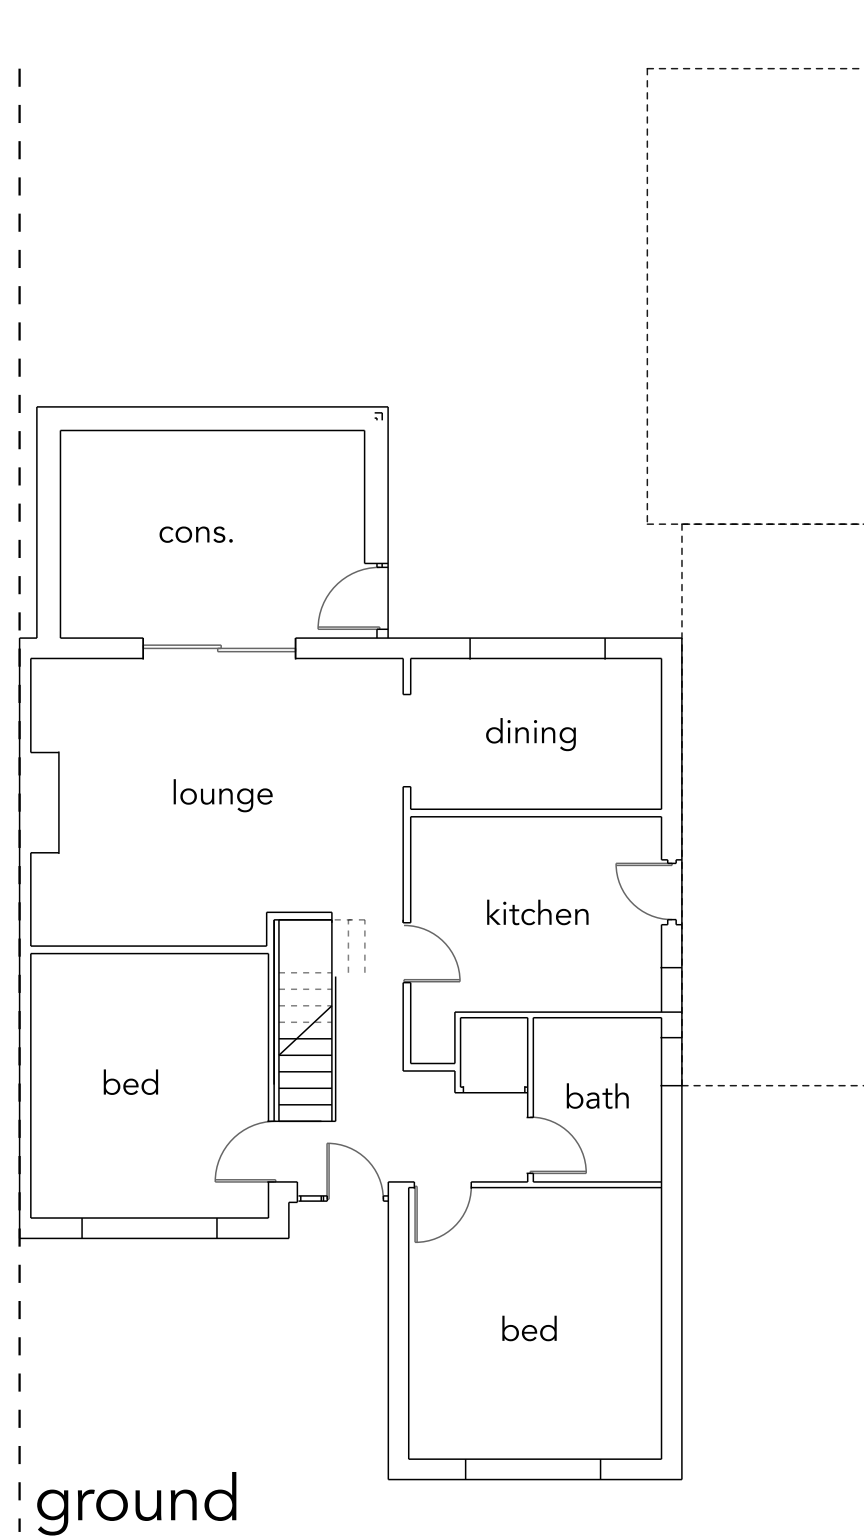

ground

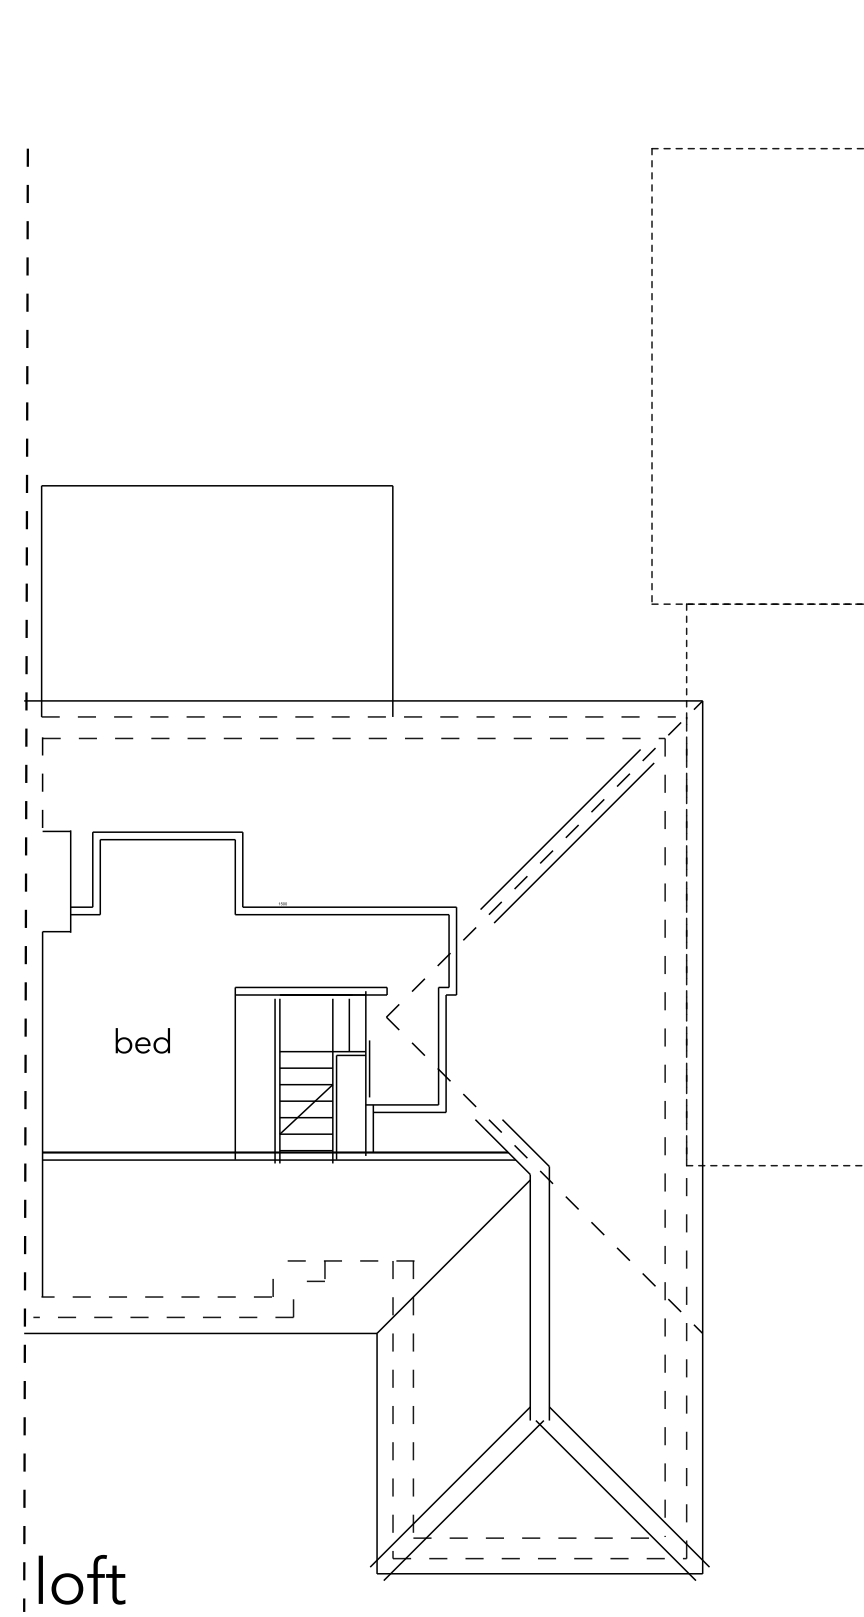

loft

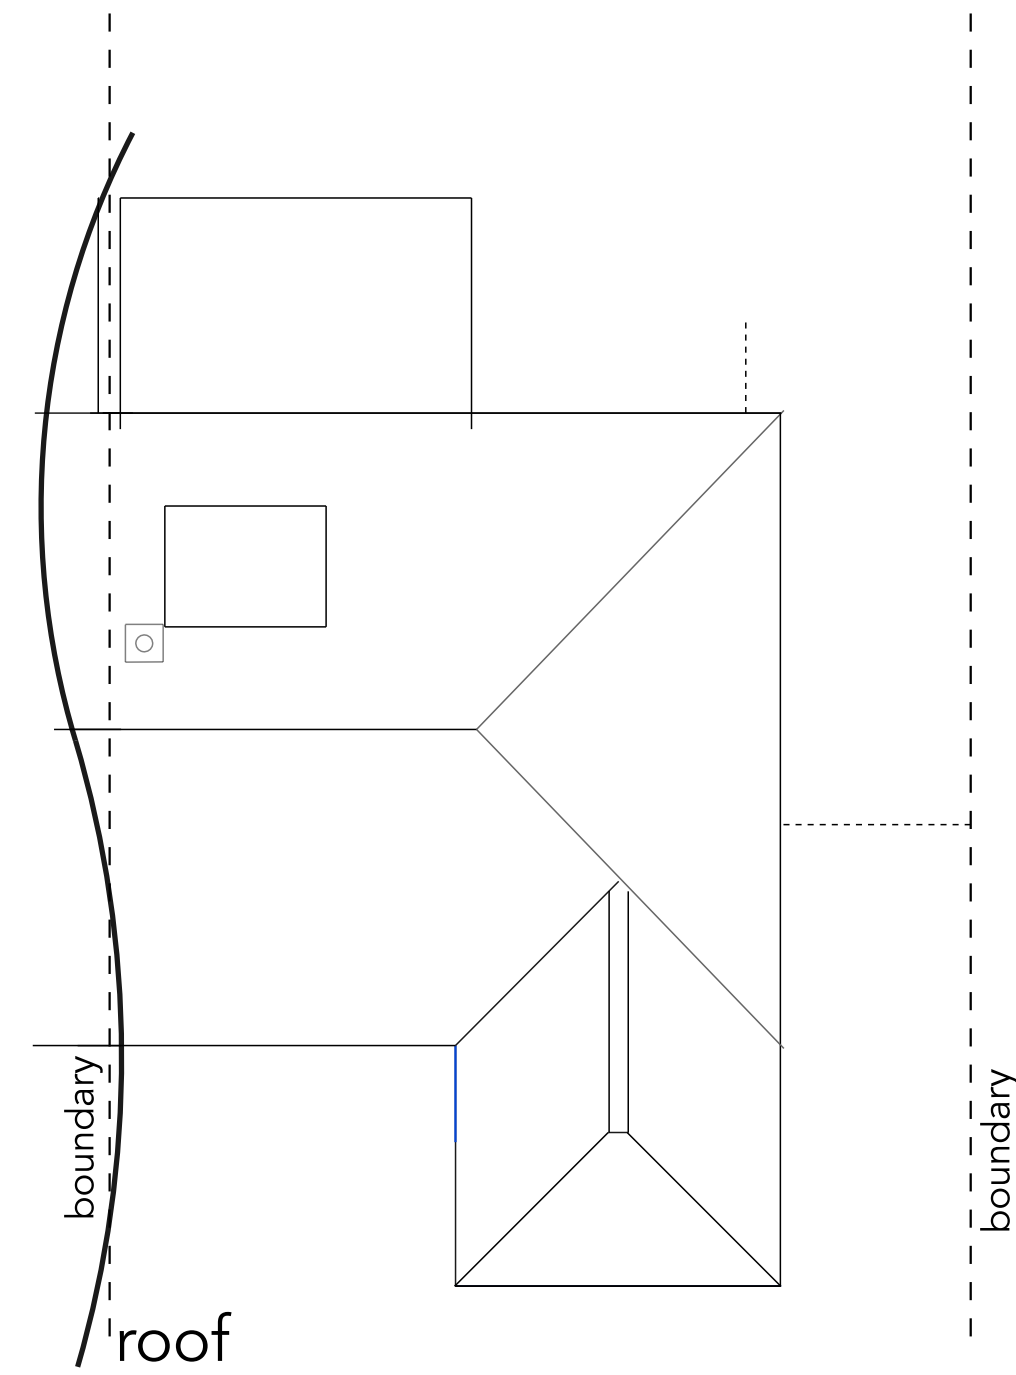

roof



CLIENT
bagley

PROJECT
34 wentworth

DRAWING TITLE
existing

PROJECT No.
BD2325 2

DRAWING No.
PL03

REVISION No.
-

SCALE
1:100@A2

DRAWN BY
sm

DATE
22/10/23

NOTES.



GENERAL.

DO NOT SCALE FROM THIS DRAWING. WORK TO FIGURED DIMENSIONS ONLY.
ALL DIMENSIONS TO BE CHECKED ON SITE. ANY ERRORS OR OMISSIONS TO BE REFERRED TO BECKER DESIGN PRIOR TO COMMENCEMENT OF WORKS.
THIS DRAWING IS TO BE READ IN CONJUNCTION WITH ALL RELEVANT ARCHITECTS SERVICES, ENGINEERS DRAWINGS & SPECIFICATIONS.
THIS DRAWING IS TO BE READ IN CONJUNCTION WITH ALL RELEVANT MANUFACTURERS DETAILS, DRAWINGS & SPECIFICATIONS.
THIS DRAWING IS THE PROPERTY OF BECKER DESIGN & PLANNING. IT MUST NOT BE COPIED, REPRODUCED OR OTHERWISE USED WITHOUT PRIOR CONSENT.

BECKER DESIGN
& Partners

+44 (0) 1276 537272
sm@beckerdesign.co.uk
www.beckerdesign.co.uk



ARCHITECTURE - PLANNING - DESIGN