


Existing Site



Proposed Block

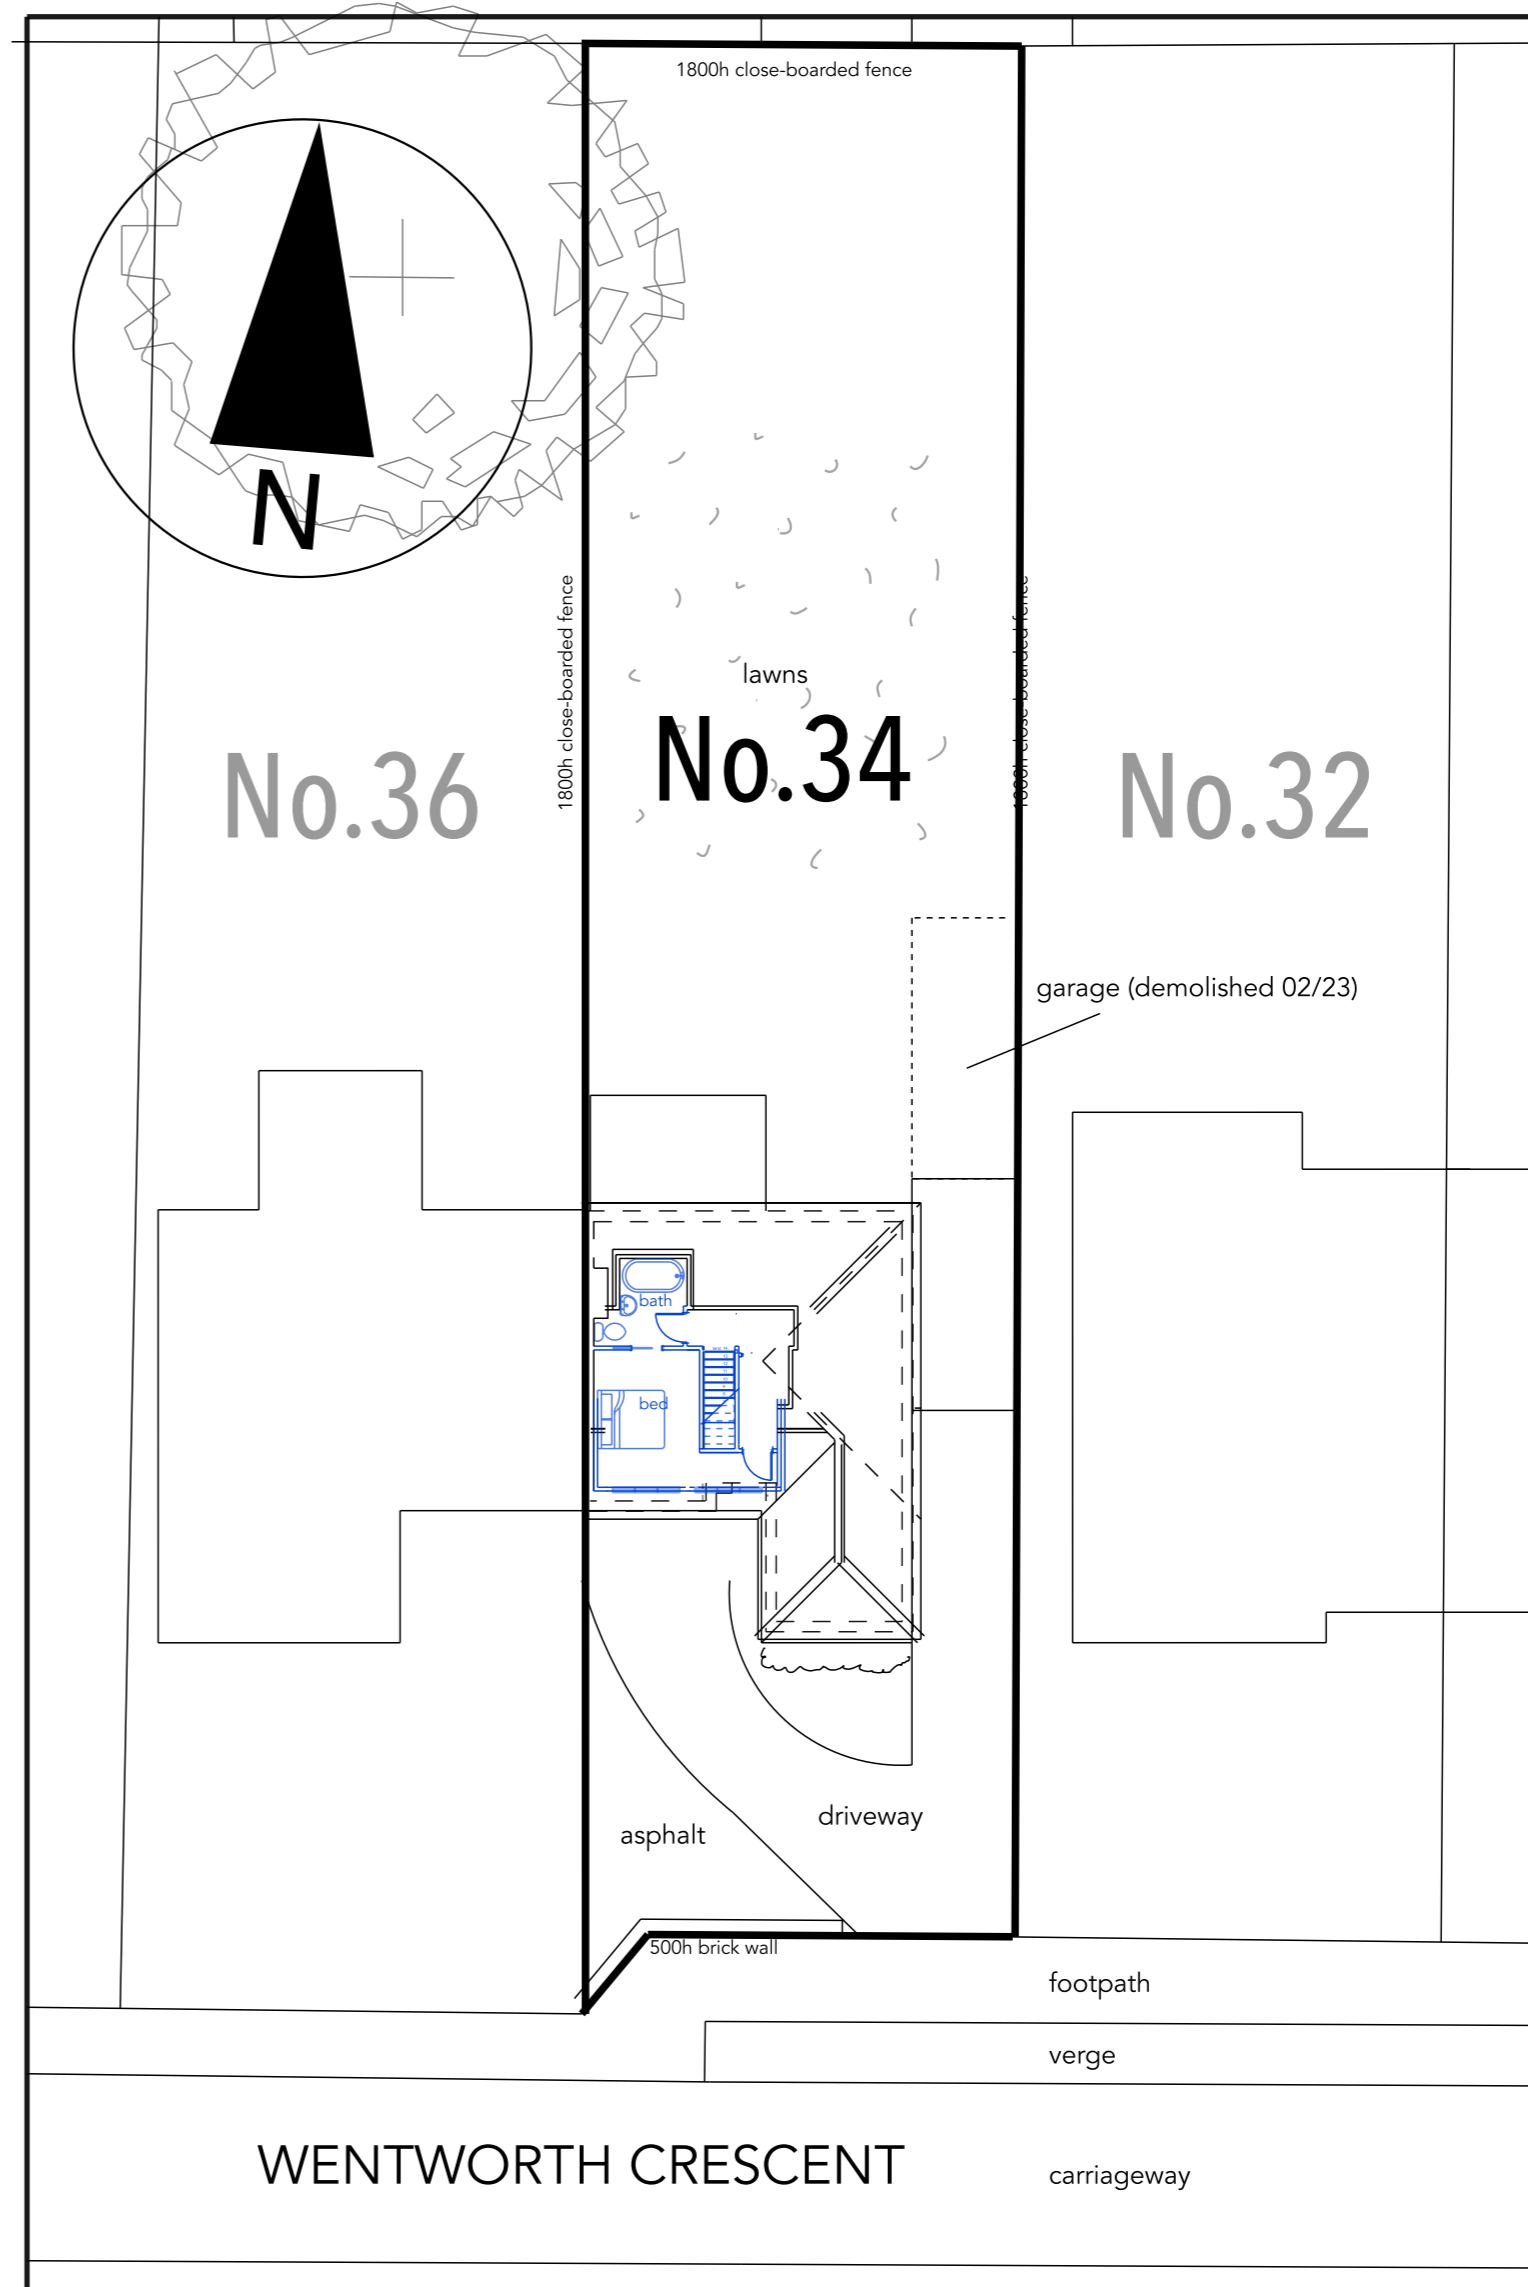

CLIENT  
bagley

PROJECT  
wentworth crescent

DRAWING TITLE  
site/block

PROJECT No.  
BD2325 2

DRAWING No.  
PL02

REVISION No.  
-

SCALE  
1:200@A2

DRAWN BY  
SM

DATE  
22/10/23

NOTES.

-  - Site Boundary
-  - Proposed Works

GENERAL.

DO NOT SCALE FROM THIS DRAWING. WORK TO FIGURED DIMENSIONS ONLY.  
ALL DIMENSIONS TO BE CHECKED ON SITE. ANY ERRORS OR OMISSIONS TO BE  
REFERRED TO BECKER DESIGN PRIOR TO COMMENCEMENT OF WORKS.  
THIS DRAWING IS TO BE READ IN CONJUNCTION WITH ALL RELEVANT  
ARCHITECTS SERVICES, ENGINEERS DRAWINGS & SPECIFICATIONS.  
THIS DRAWING IS TO BE READ IN CONJUNCTION WITH ALL RELEVANT  
MANUFACTURERS DETAILS, DRAWINGS & SPECIFICATIONS.  
THIS DRAWING IS THE PROPERTY OF BECKER DESIGN & PLANNING. IT MUST  
NOT BE COPIED, REPRODUCED OR OTHERWISE USED WITHOUT PRIOR  
CONSENT.

© 2022 BECKER DESIGN. ALL RIGHTS RESERVED.

**BECKER DESIGN**  
& Partners

+44 (0) 1276 537272  
sm@beckerdesign.co.uk  
www.beckerdesign.co.uk



ARCHITECTURE · PLANNING · DESIGN