
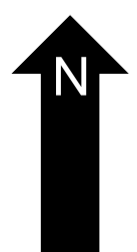
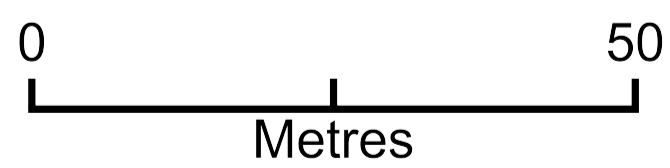


# 34 Wentworth Crescent, Ash Vale GU12 5LE

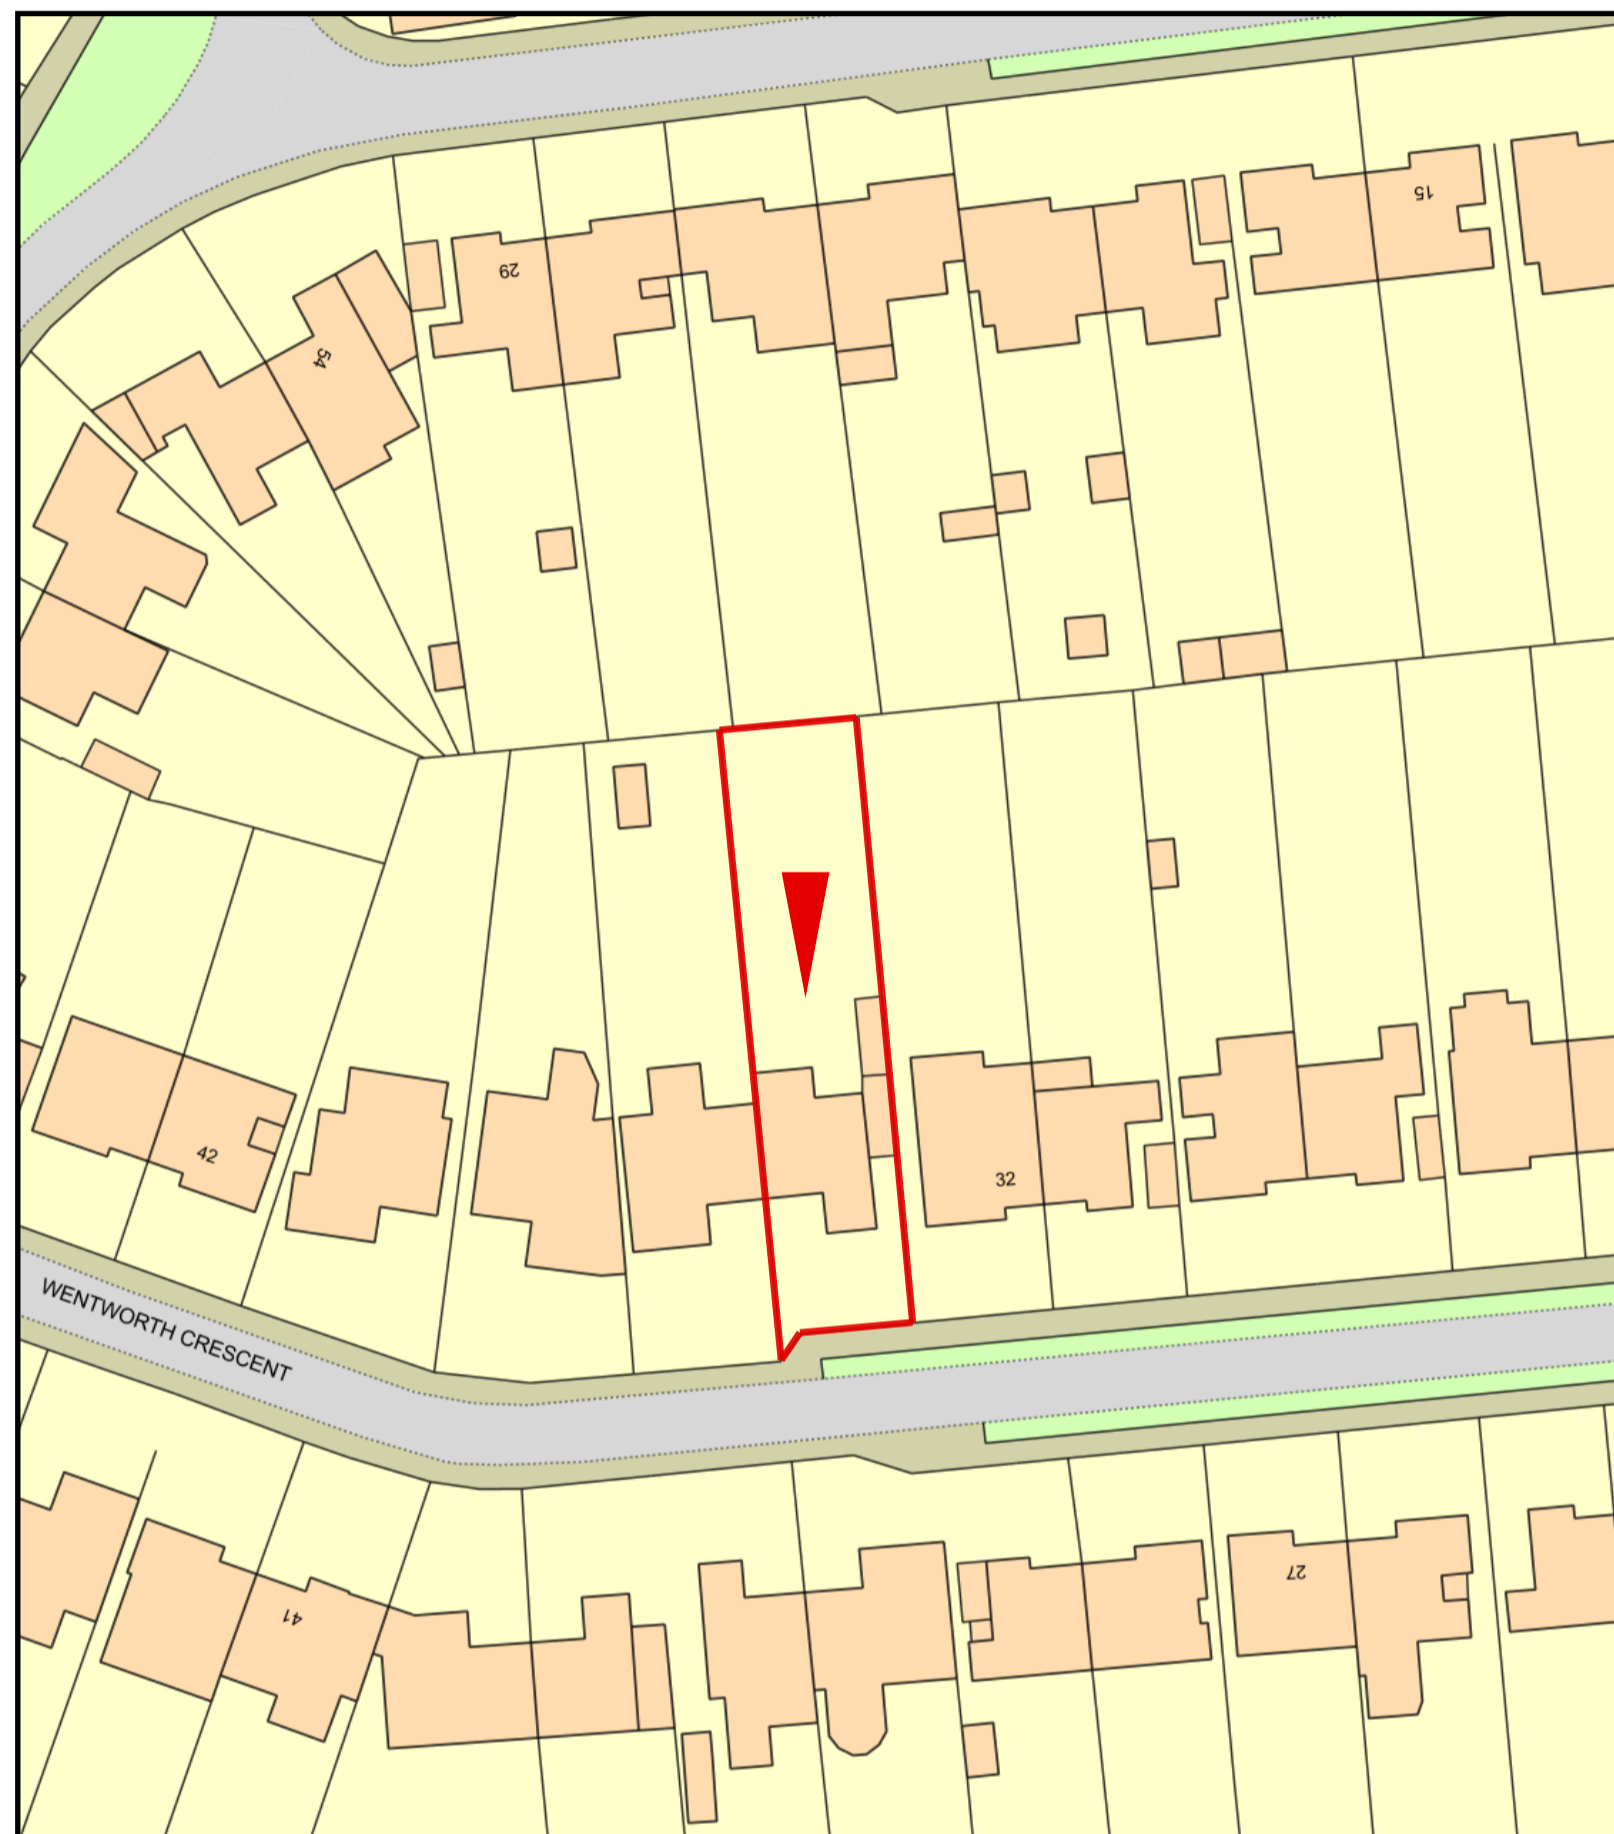

Plan Produced for: Becker Design & Partners

Date Produced: 15 Mar 2023

Plan Reference Number: TQRQM23074141227294

Scale: 1:1250 @ A4