


Notes
All dimensions must be checked on site and not scaled from this drawing.

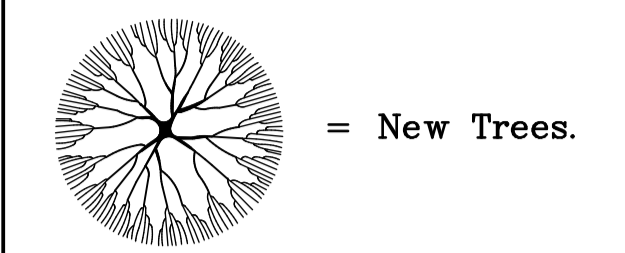

Allowances to be made to accommodate ground falls/removal of surface water.

Provision/land drainage is to be incorporated where required.

All paving shown is representative and not actual sizes.

All detail to be approved by a structural engineer and have planning consent where appropriate.

Please refer to the designer for details relating to any aspect of this design, which is not included within the Work Schedule and Specification Document and not on additional drawings.

The client reserves the right to make alterations if required.

All works relating to this design an operatives on site must comply with CDM Regulations 2015.



Date	Revisions
15.11.23	Notes added

Kevin Murphy, Dip LC, MSGD,
GARDEN DESIGNER AND CONSULTANT
Longmead,
Orchard Way,
Fontwell,
Nr Arundel,
West Sussex, BN18 0SH.
TEL/FAX - (01243) 814644.
www.kevinmurphy.co.uk

Client
St Edmunds Developments
Job Title
**Proposed Developments at
Lockner Farm,
Dorking Road,
Chilworth,
Guildford, Surrey.**

Drawing Title
General Garden Layouts.
(subject to planting details)

Scale 1:50 -- If Printed at A0.

Date 25.10.23. Drawn by K.M.

Dip. No.	1146.M.23.	Rev.	A.
----------	------------	------	----