
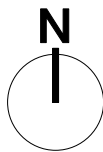


WEST END

+ MH 180.67

NOTES:

- 1) Responsibility is not accepted for errors made by others in scaling from this drawing. All construction information should be taken from figured dimensions only.
- 2) All dimensions to be checked on site.
- 3) Unless otherwise stated dimensions are in millimetres.
- 4) Drawings to be read in conjunction with all other project drawings.
- 5) Copyright Sense Architects.

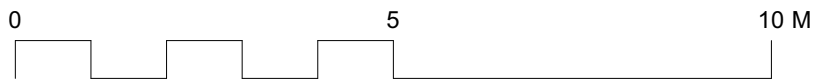

Rev	Date	Revisions
-	-	-

Sense
ARCHITECTS

m: 07810 484780
e: info@sense-architects.co.uk
w: www.sense-architects.co.uk

Client
MR & MRS OWEN

Job Title
40 WEST END,
MINCHINHAMPTON,
GLOUCESTERSHIRE, GL6 9JA

Drawing title
EXISTING
SITE LAYOUT PLAN

Drg status
PLANNING

Scale 1:100@A3

Date MARCH 2023

Drg.No 047/P/100
Rev -