

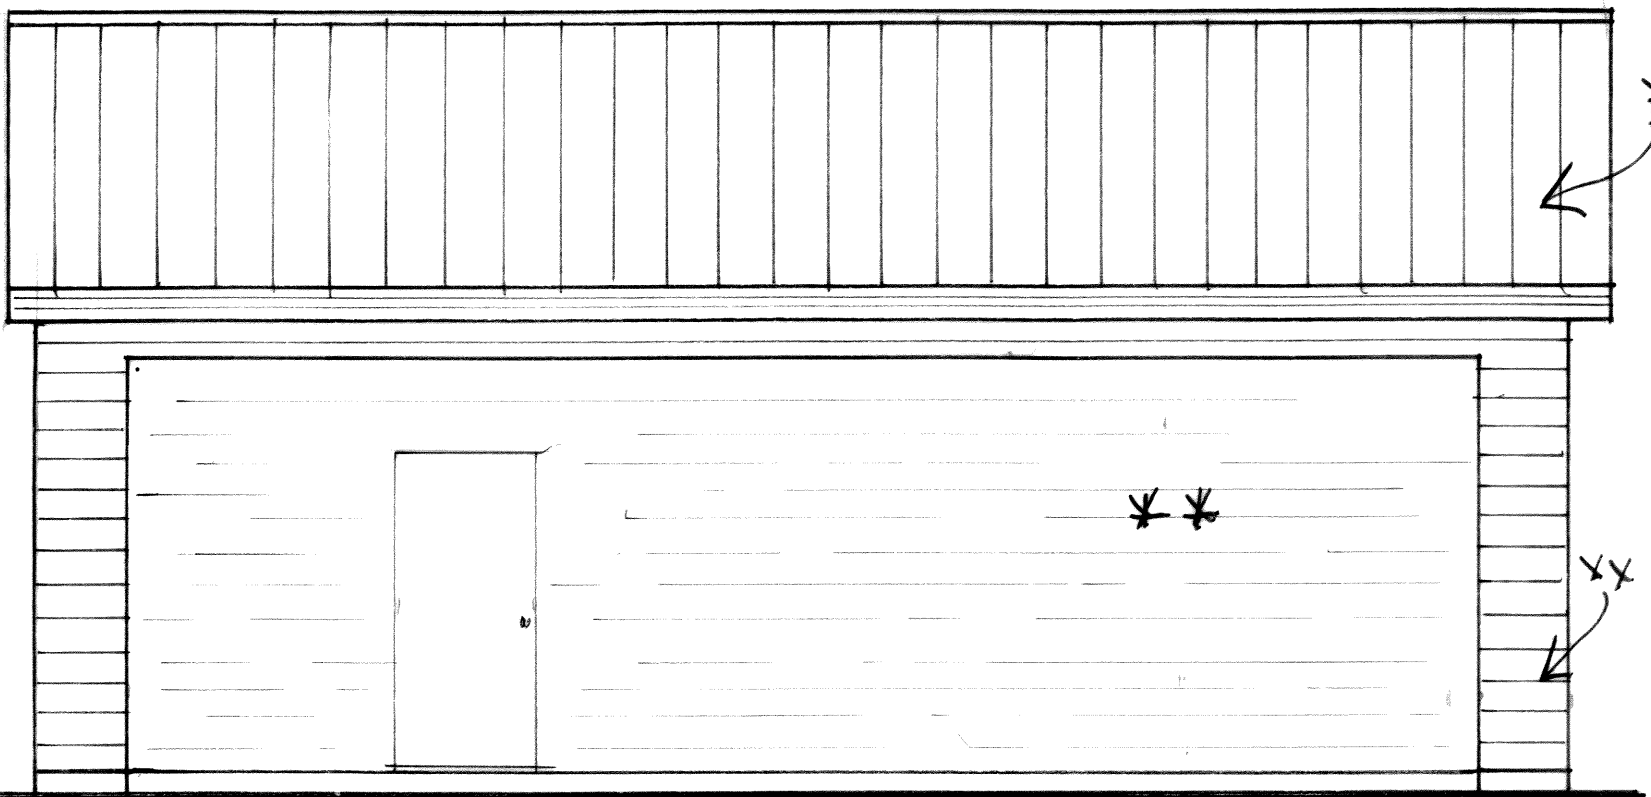


2


Scale-1:50

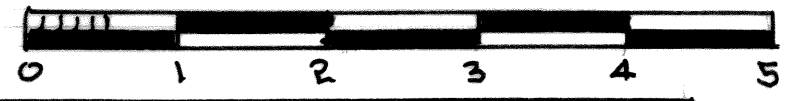


Front Elevation

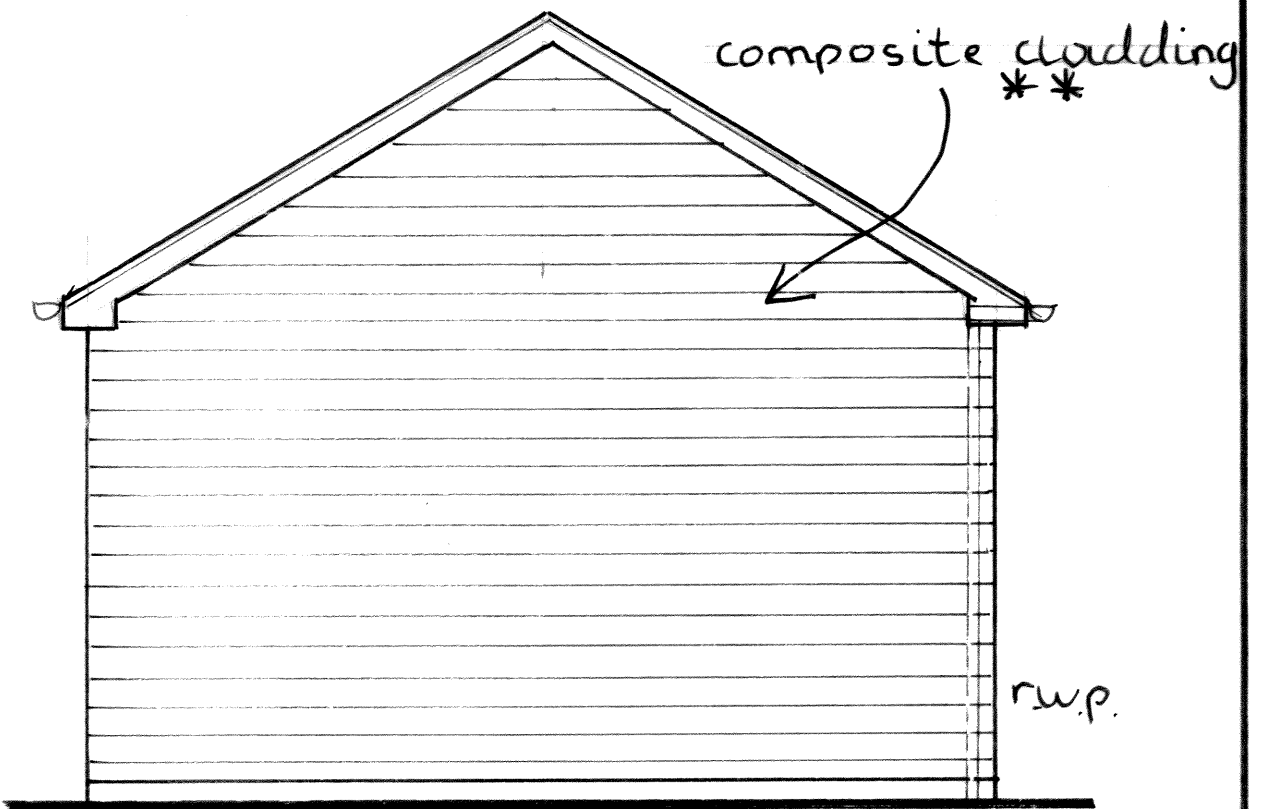

Side Elevation

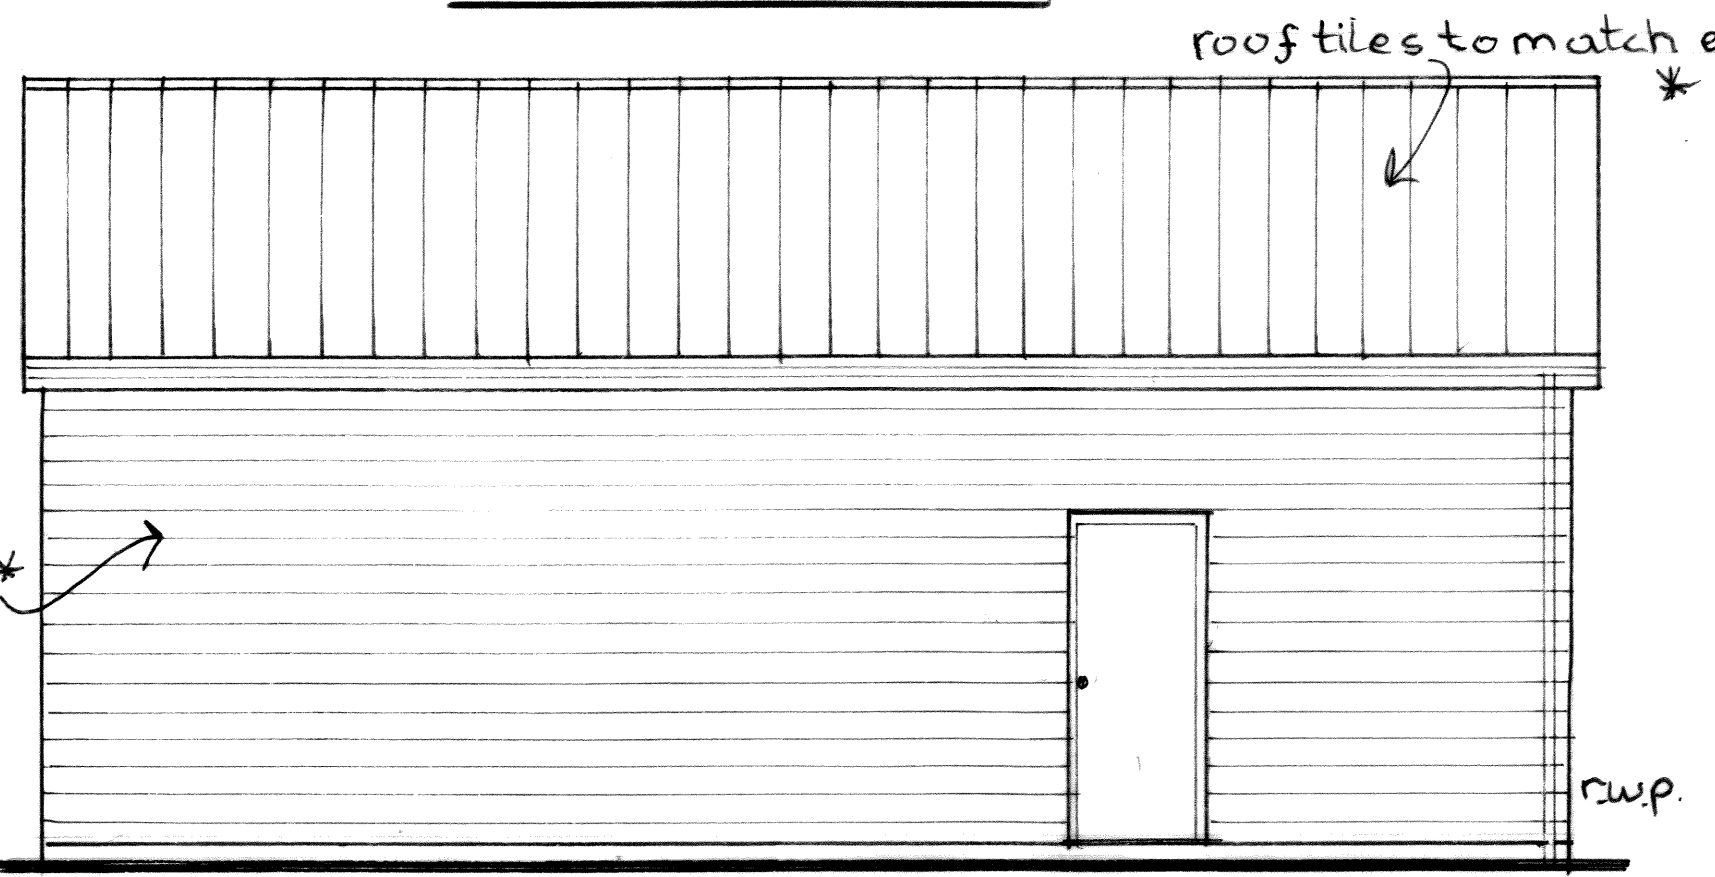

Rear Elevation

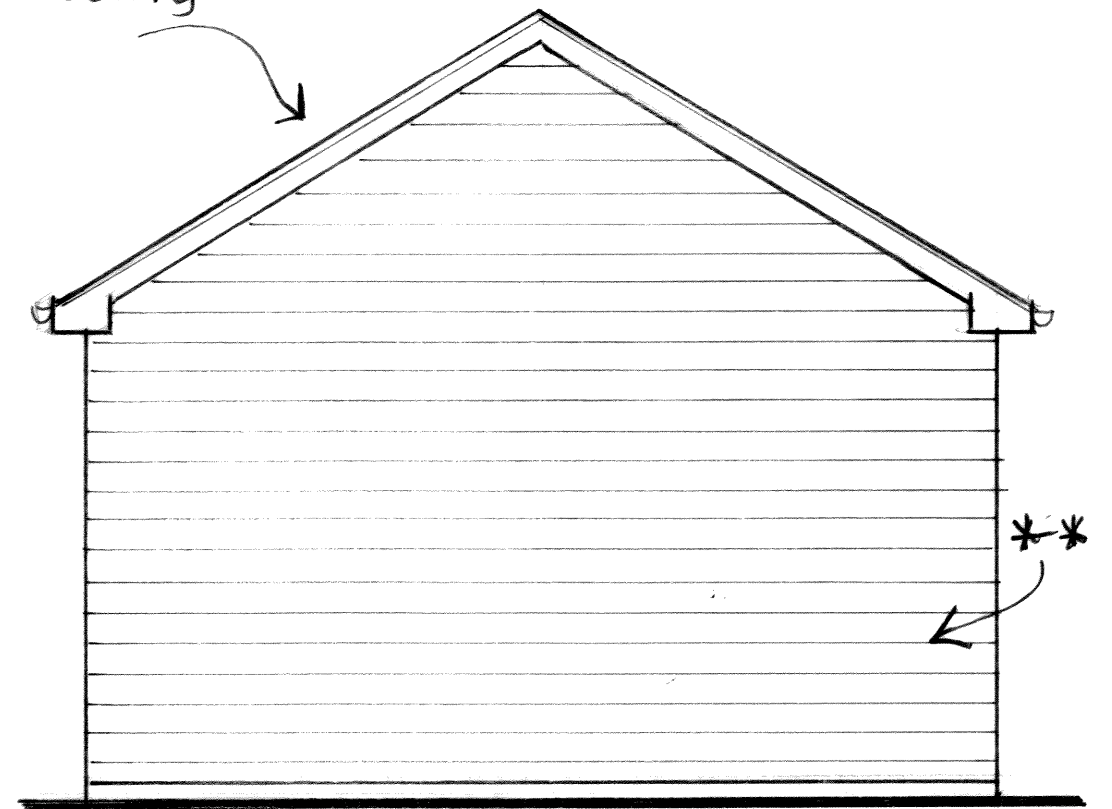

Side Elevation