




Ground Floor Plan 1:50

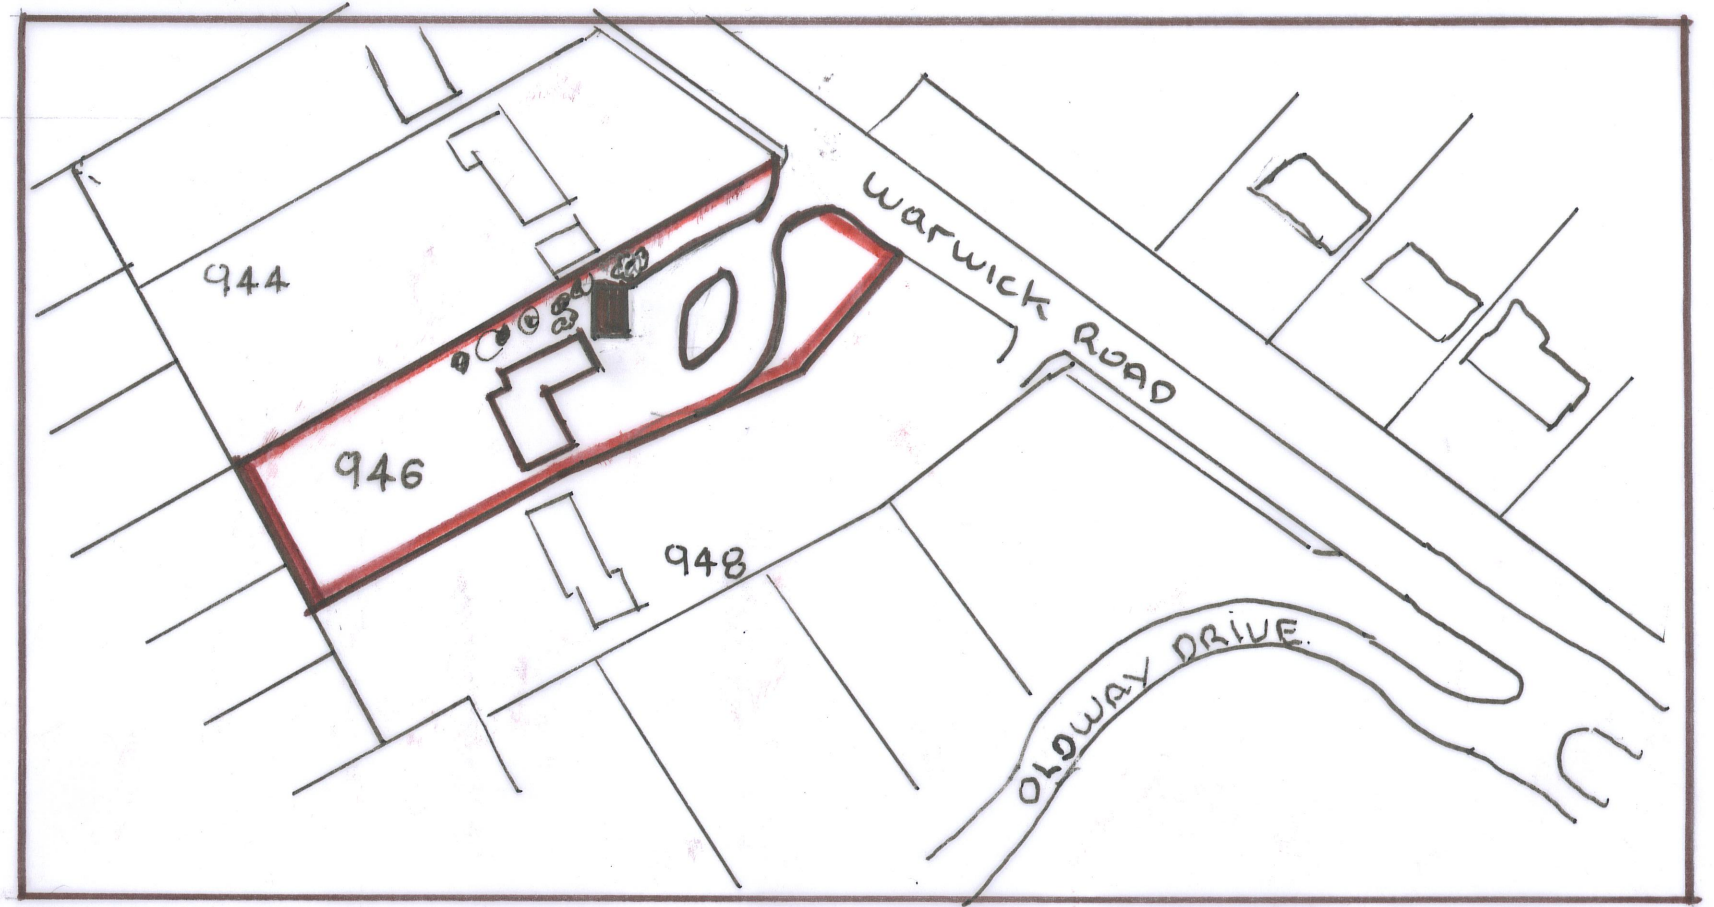

Location Plan 1:1250

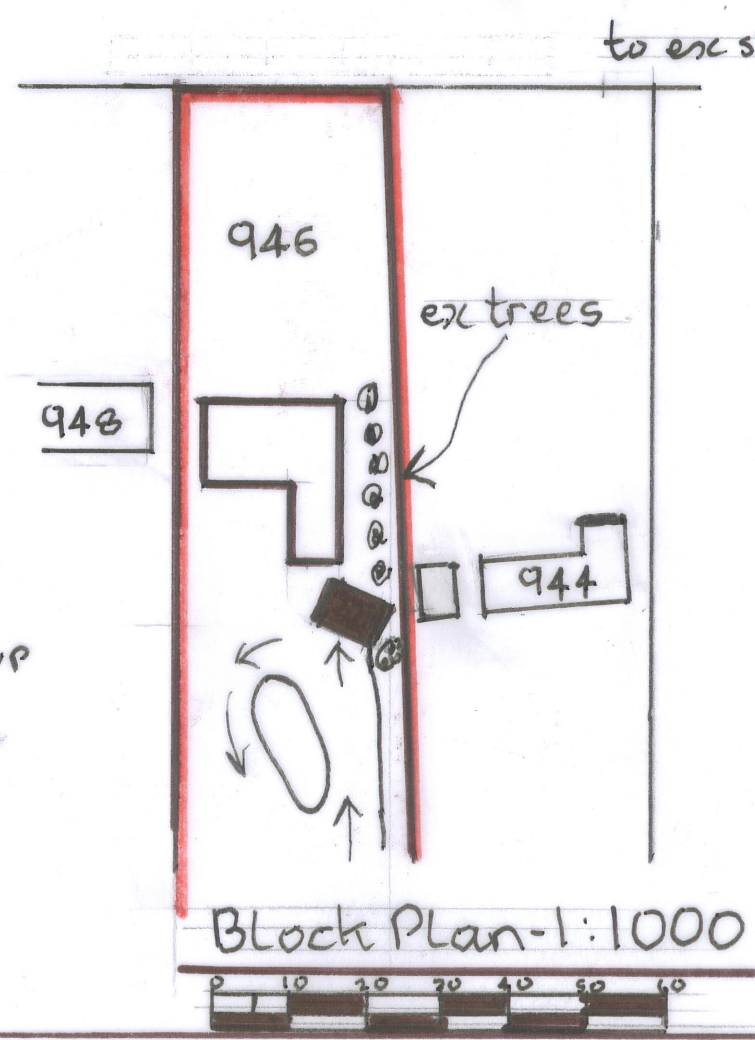

Block Plan 1:1000

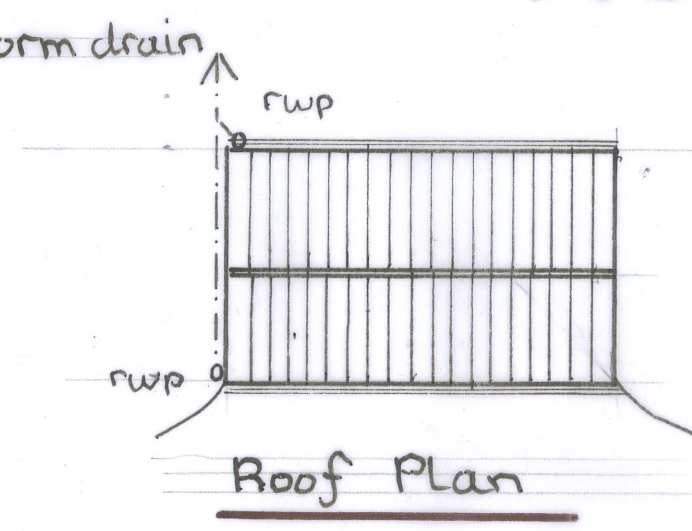

Proposed Triple Garage,
946 Warwick Road,
Knowle,
Solihull, B91 3HW.