
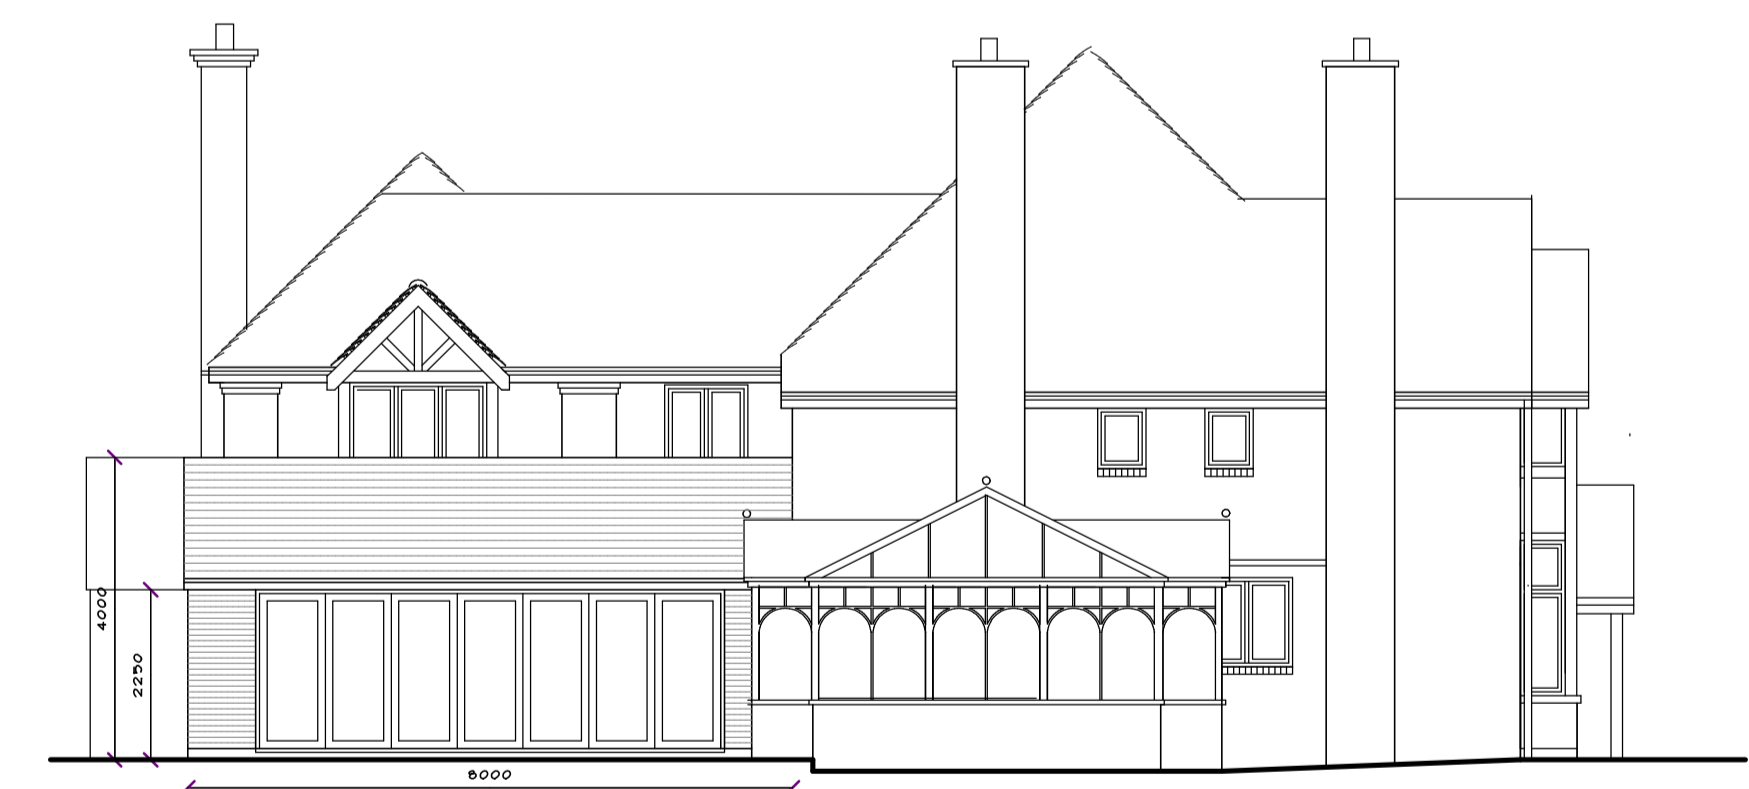
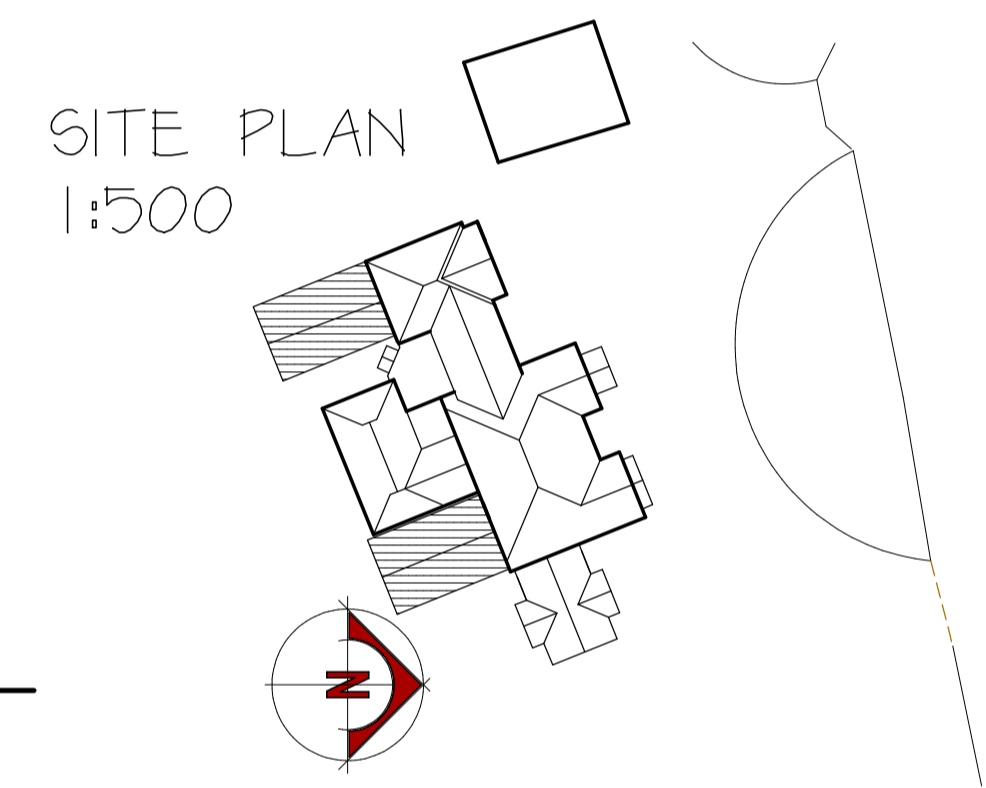
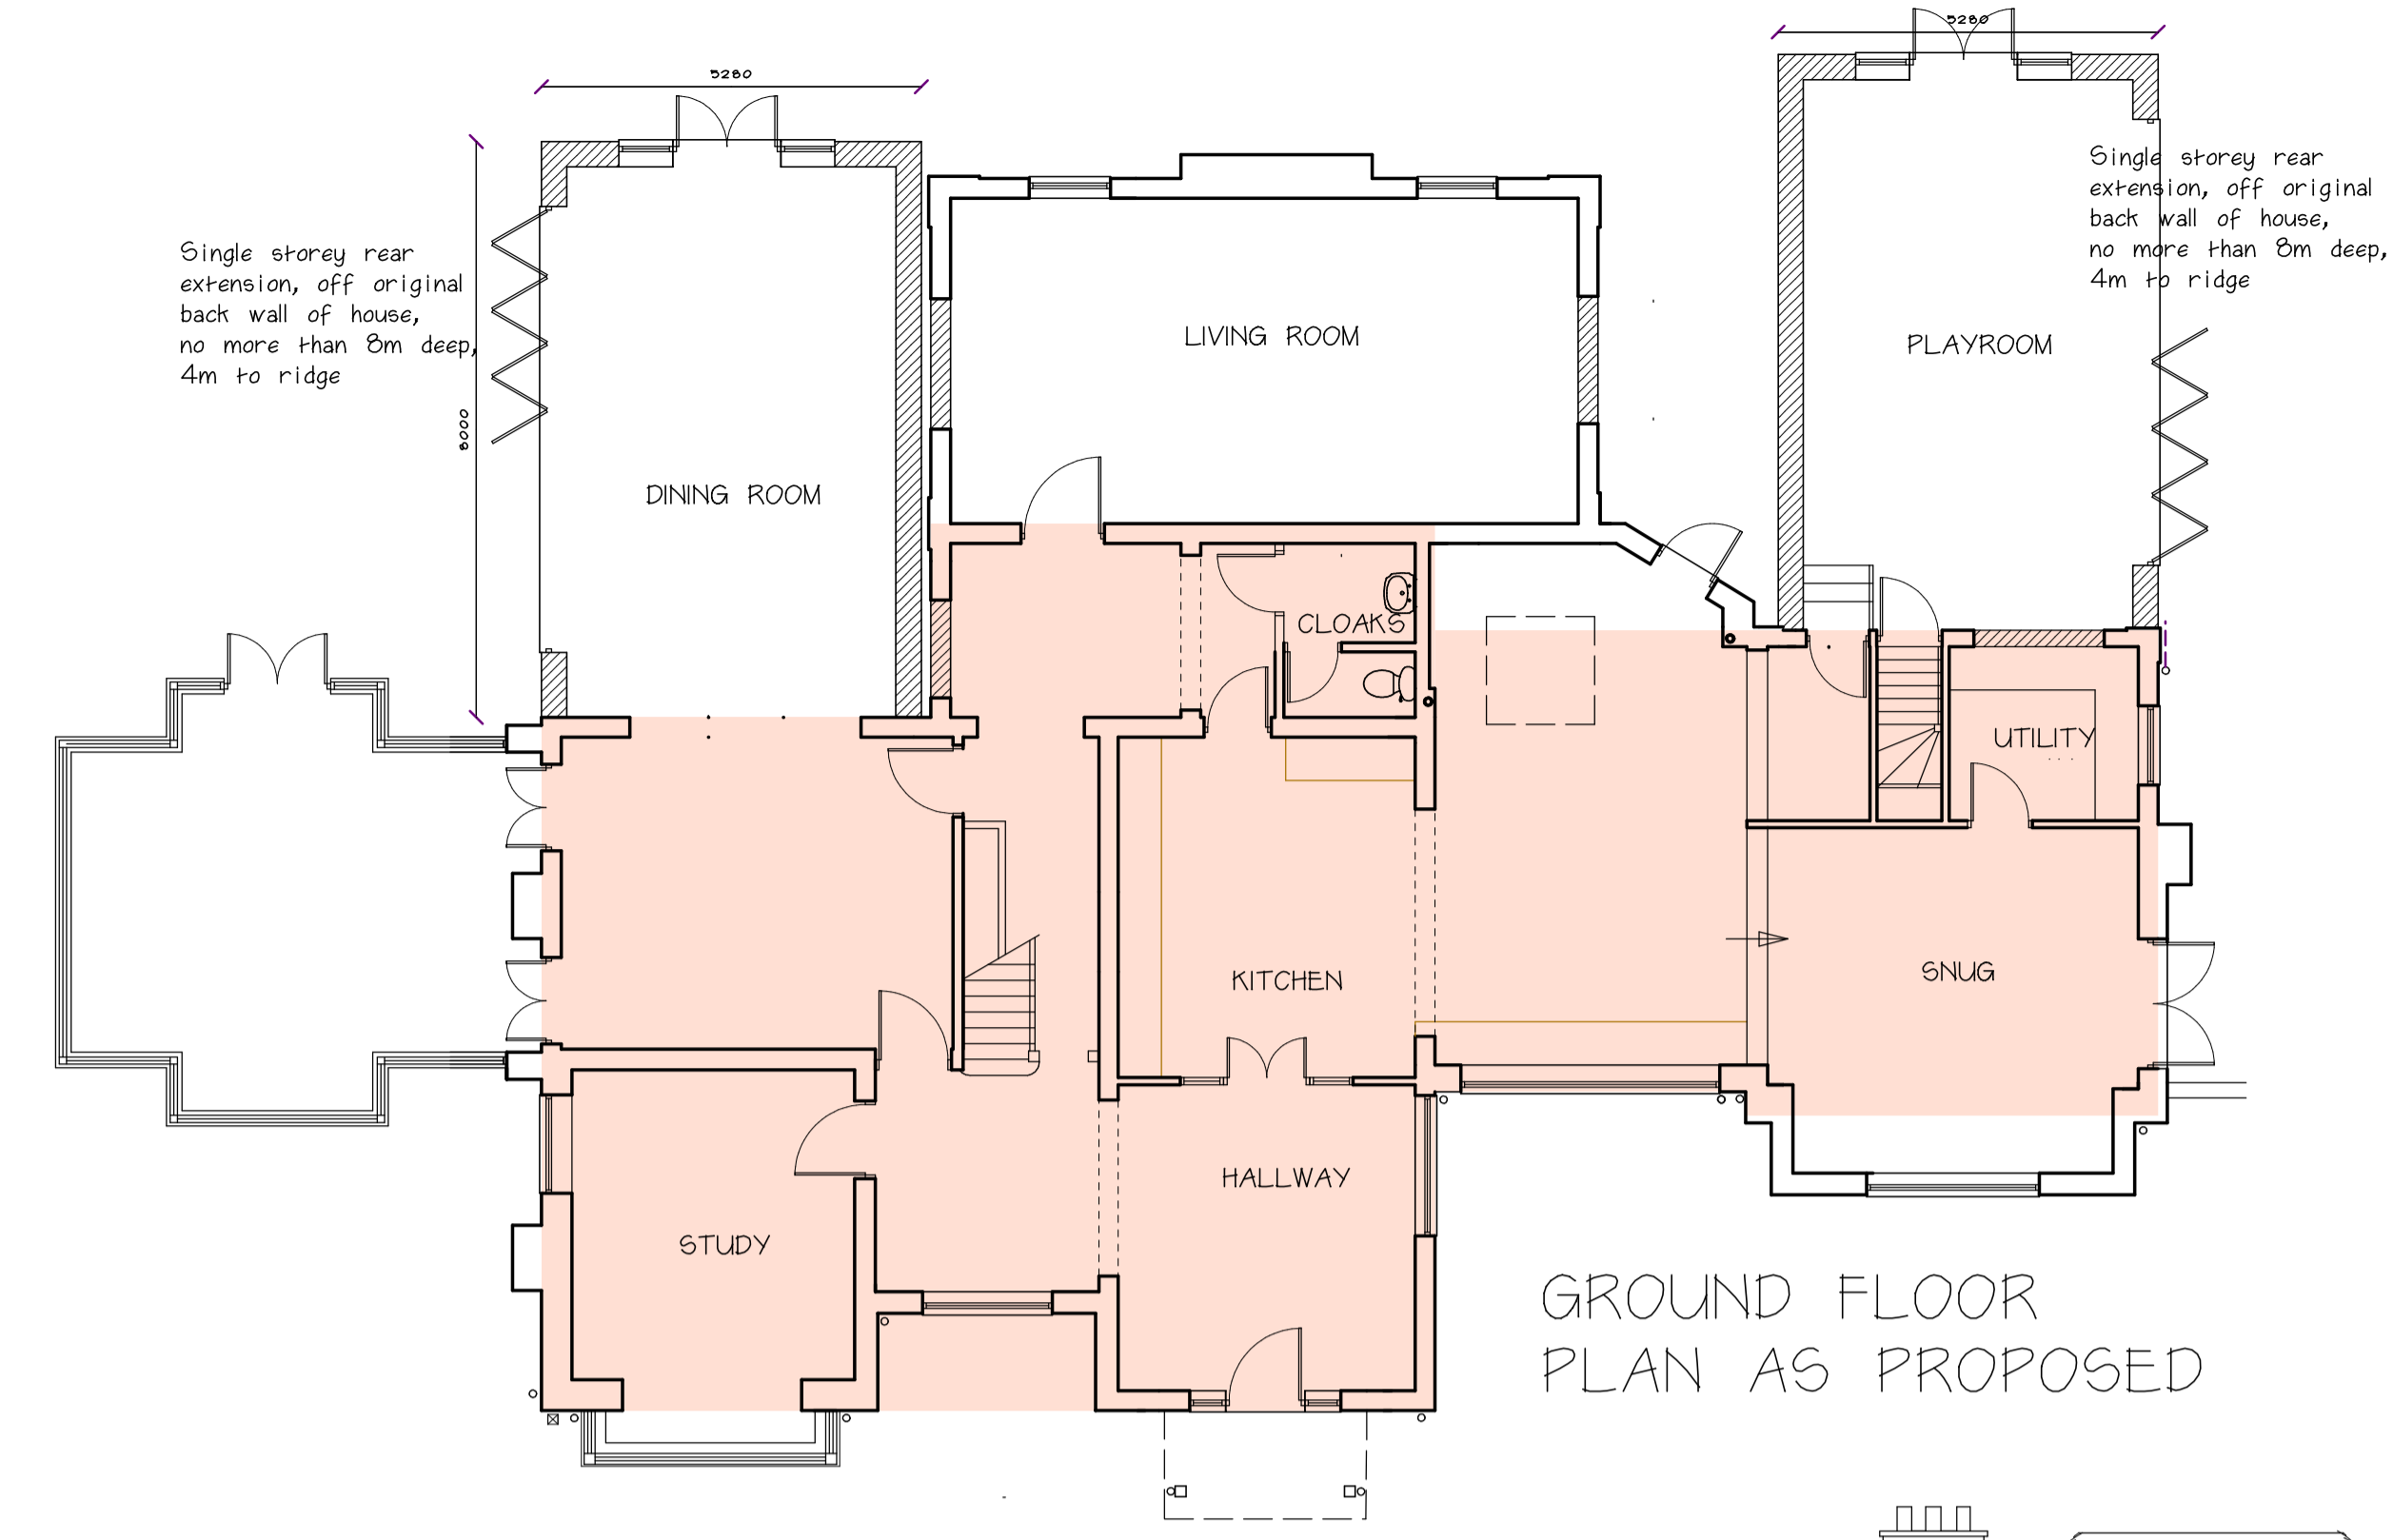
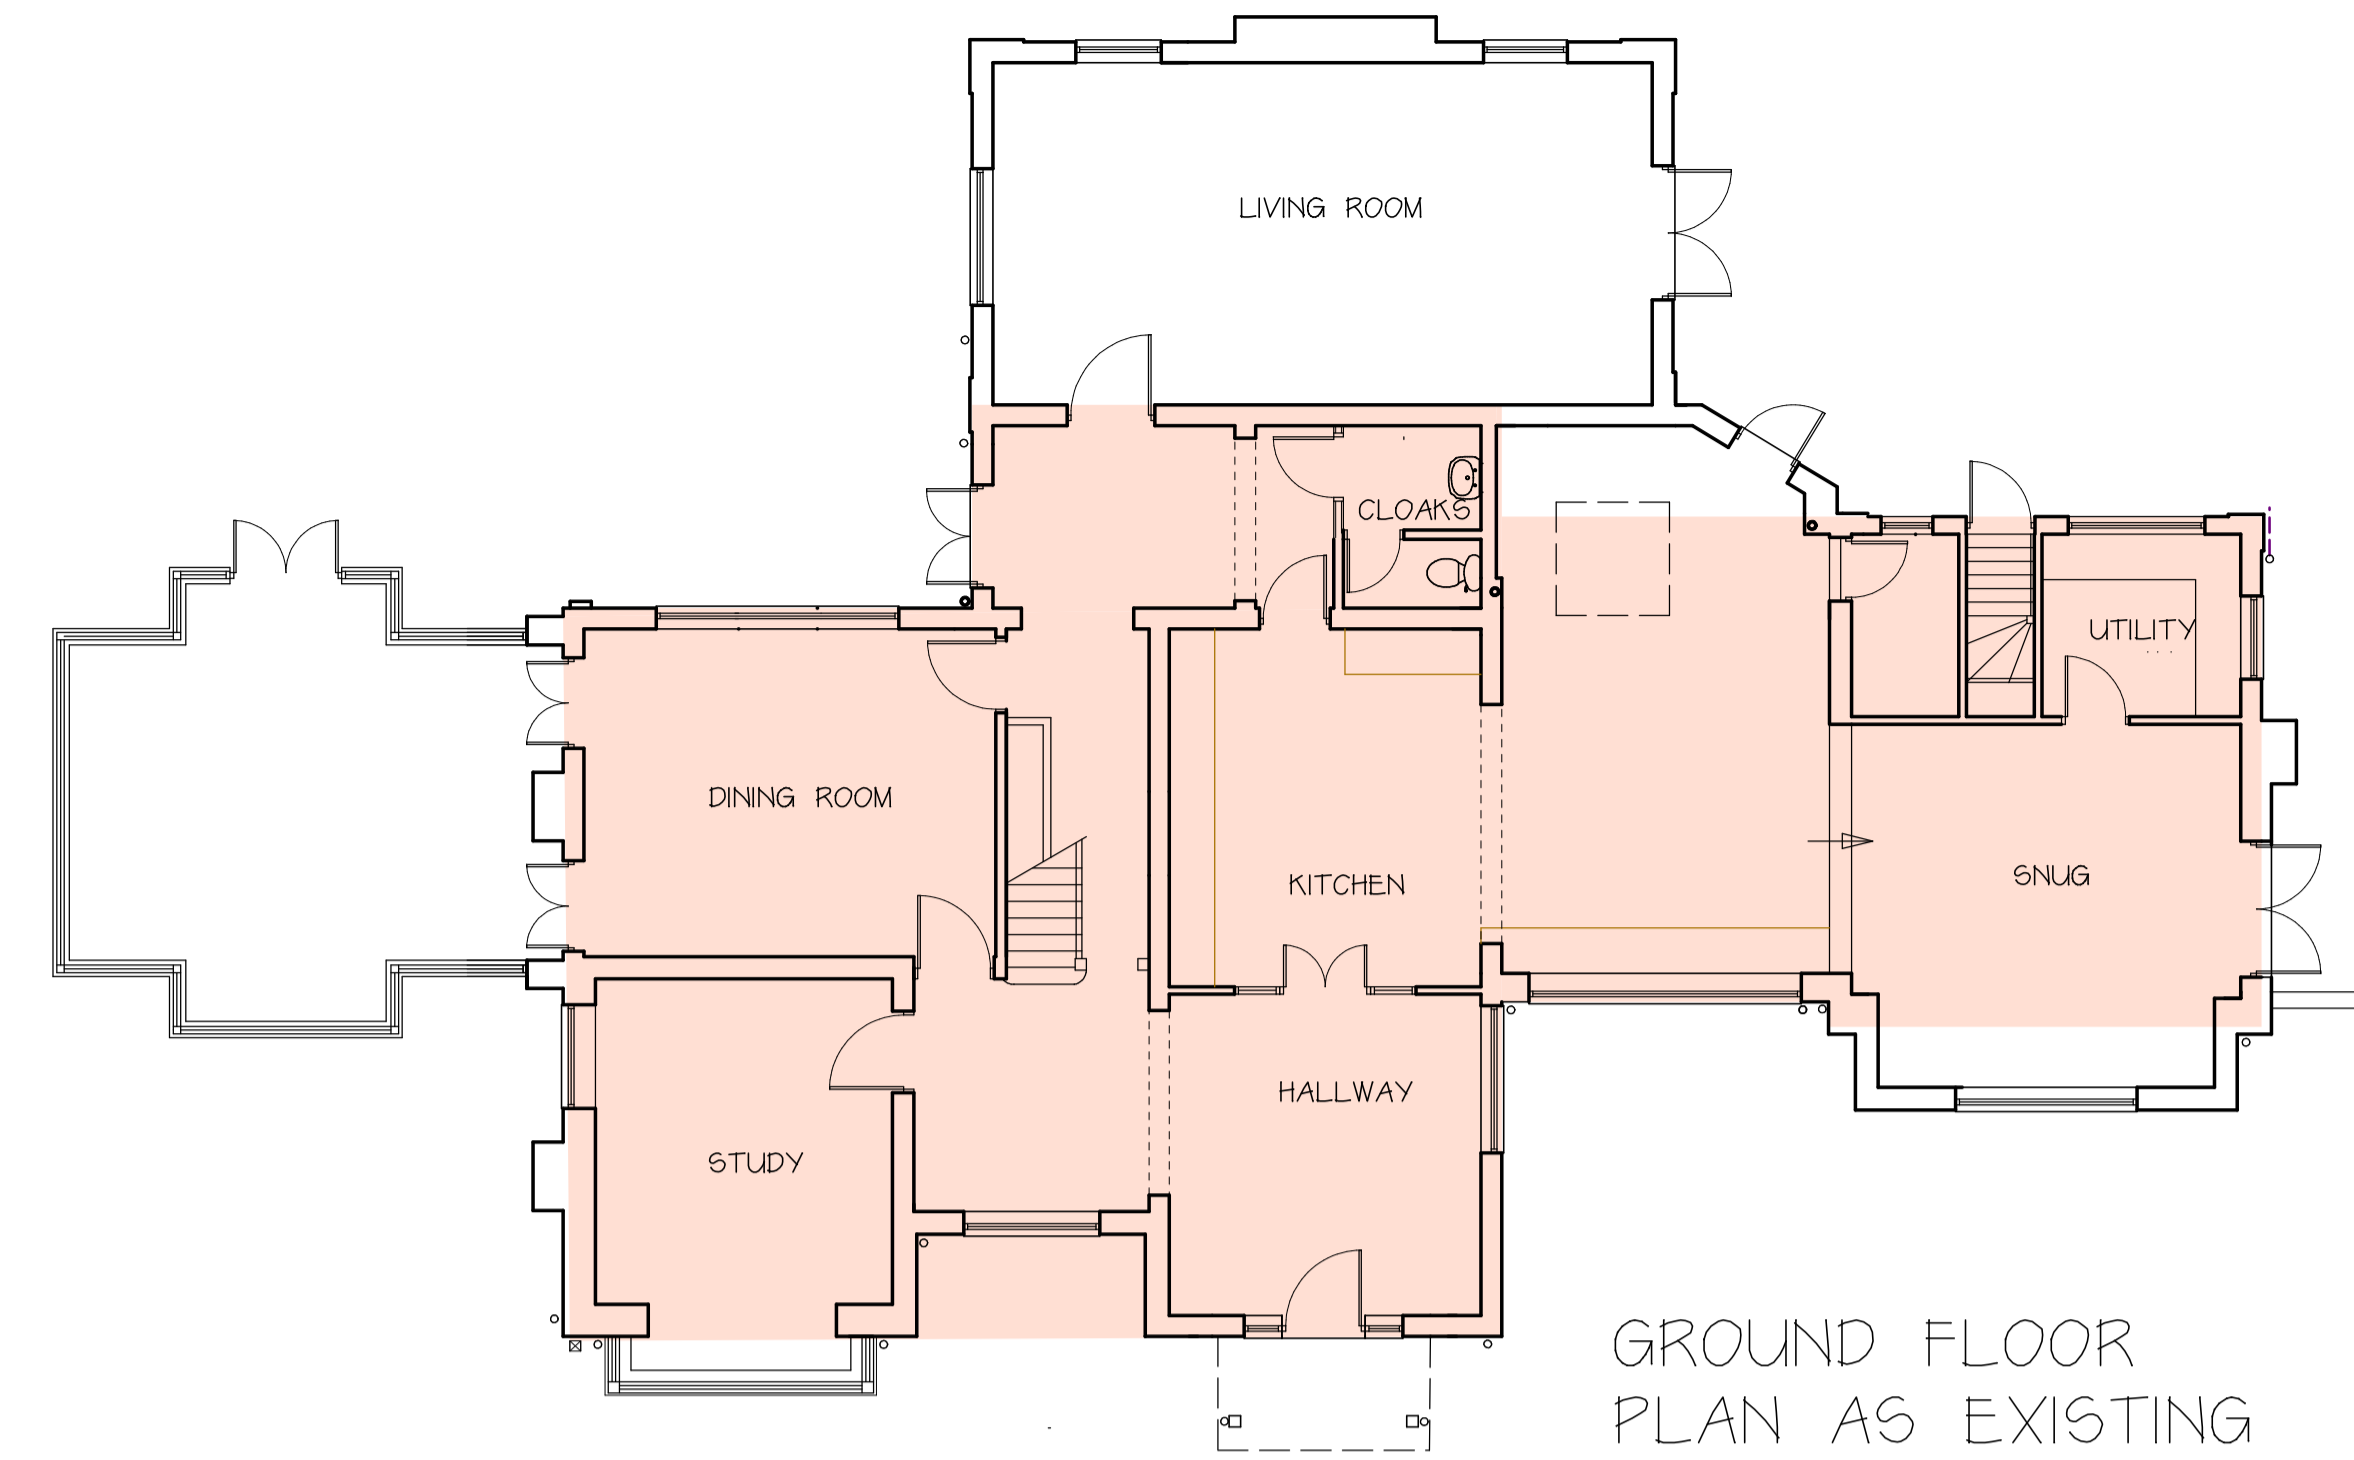


The copyright of this drawing and design is vested in the architect and must not be copied or reproduced without written consent.

DO NOT SCALE OFF THIS DRAWING:
All contractors are responsible for taking and checking dimensions on site. The Architect should be notified of any variations between drawing & site conditions prior to commencement.

Trees sizes to be checked on site by contractor as sizes may change between Building Regulations Application and works commencement. All changes to be brought to Architects attention.

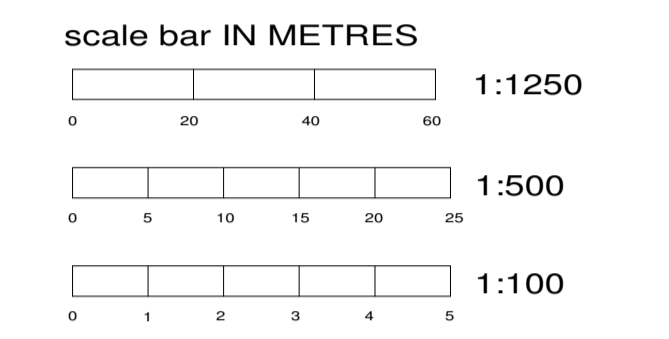

A	VP	MINOR AMENDMENTS	15	11	2023		
REV	BY	CHK	DETAILS	DATE	D	M	Y

**EASTCOTE PADDOCKS
WALSAL END LANE
EASTCOTE**

CROSS + CRAIG
ARCHITECTS
VINE HOUSE, STATION ROAD, DORRIDGE
SOLIHULL, WEST MIDLANDS, B93 8HP
ENQUIRIES@CROSSANDCRAIG.CO.UK
WWW.CROSSANDCRAIG.CO.UK
TEL: 01664 773927

RIBA #
Chartered Practice

**EXISTING AND PROPOSED
PLANS AND ELEVATIONS**

SCALE	DATE	DRAWN	VP	DRAWING STATUS
1:100@A1	NOV-2023	CHECKED	-	<input type="checkbox"/> Preliminary <input type="checkbox"/> Planning <input type="checkbox"/> Building Regulations <input type="checkbox"/> Tender <input type="checkbox"/> Construction <input type="checkbox"/> Sketch <input type="checkbox"/> As Built
DRAWING NO.	REV			
6052/02	A			

