



Note:
 Use figured dimensions only
 All dimensions are in millimeters unless stated otherwise
 All dimensions to be verified on site prior to construction and all discrepancies omissions or errors to be reported.

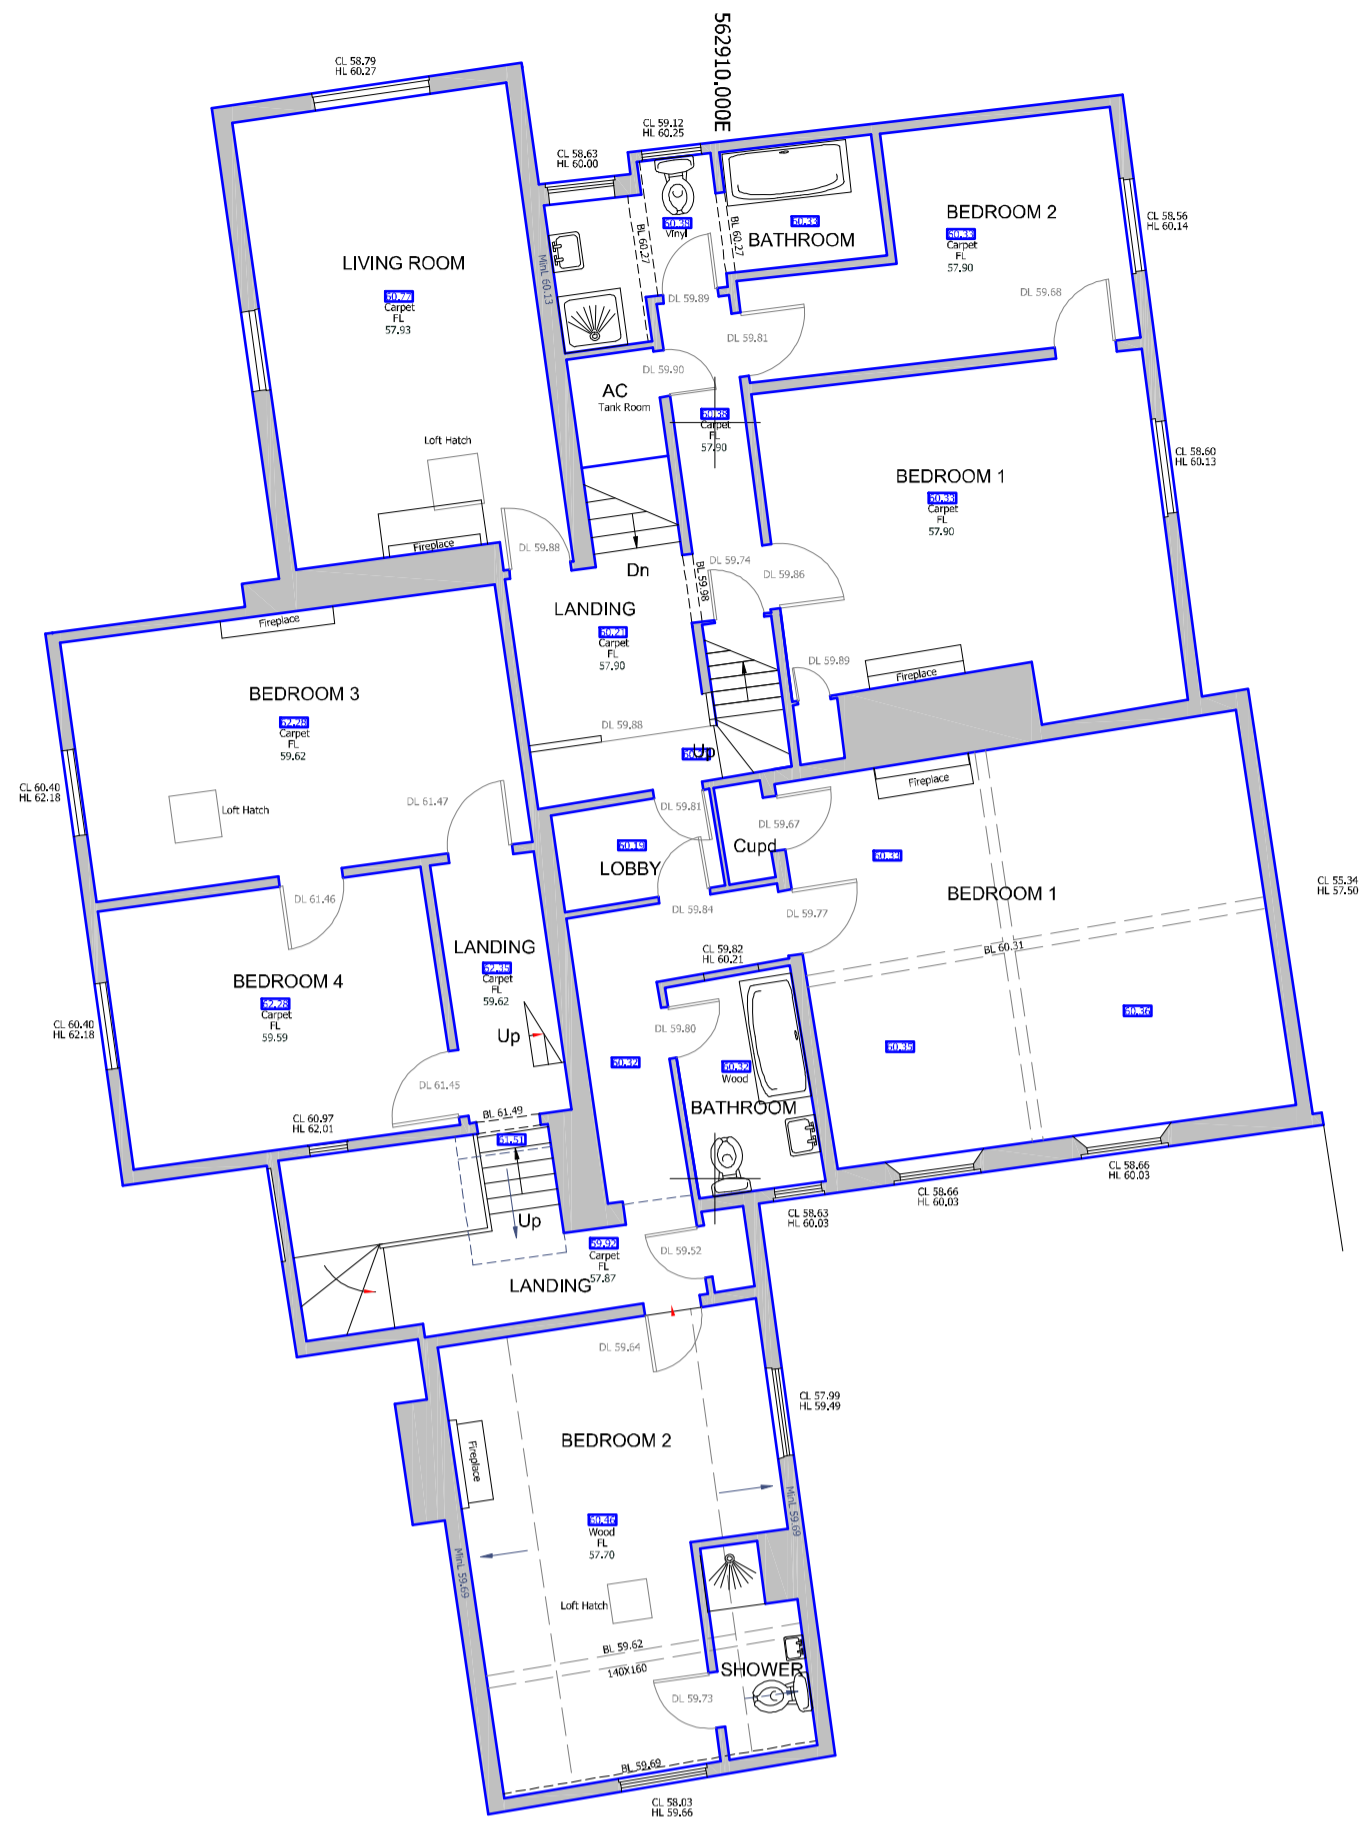


FIRST FLOOR

SCALE 1 : 100
 0 1.0m 2.0m 5.0m

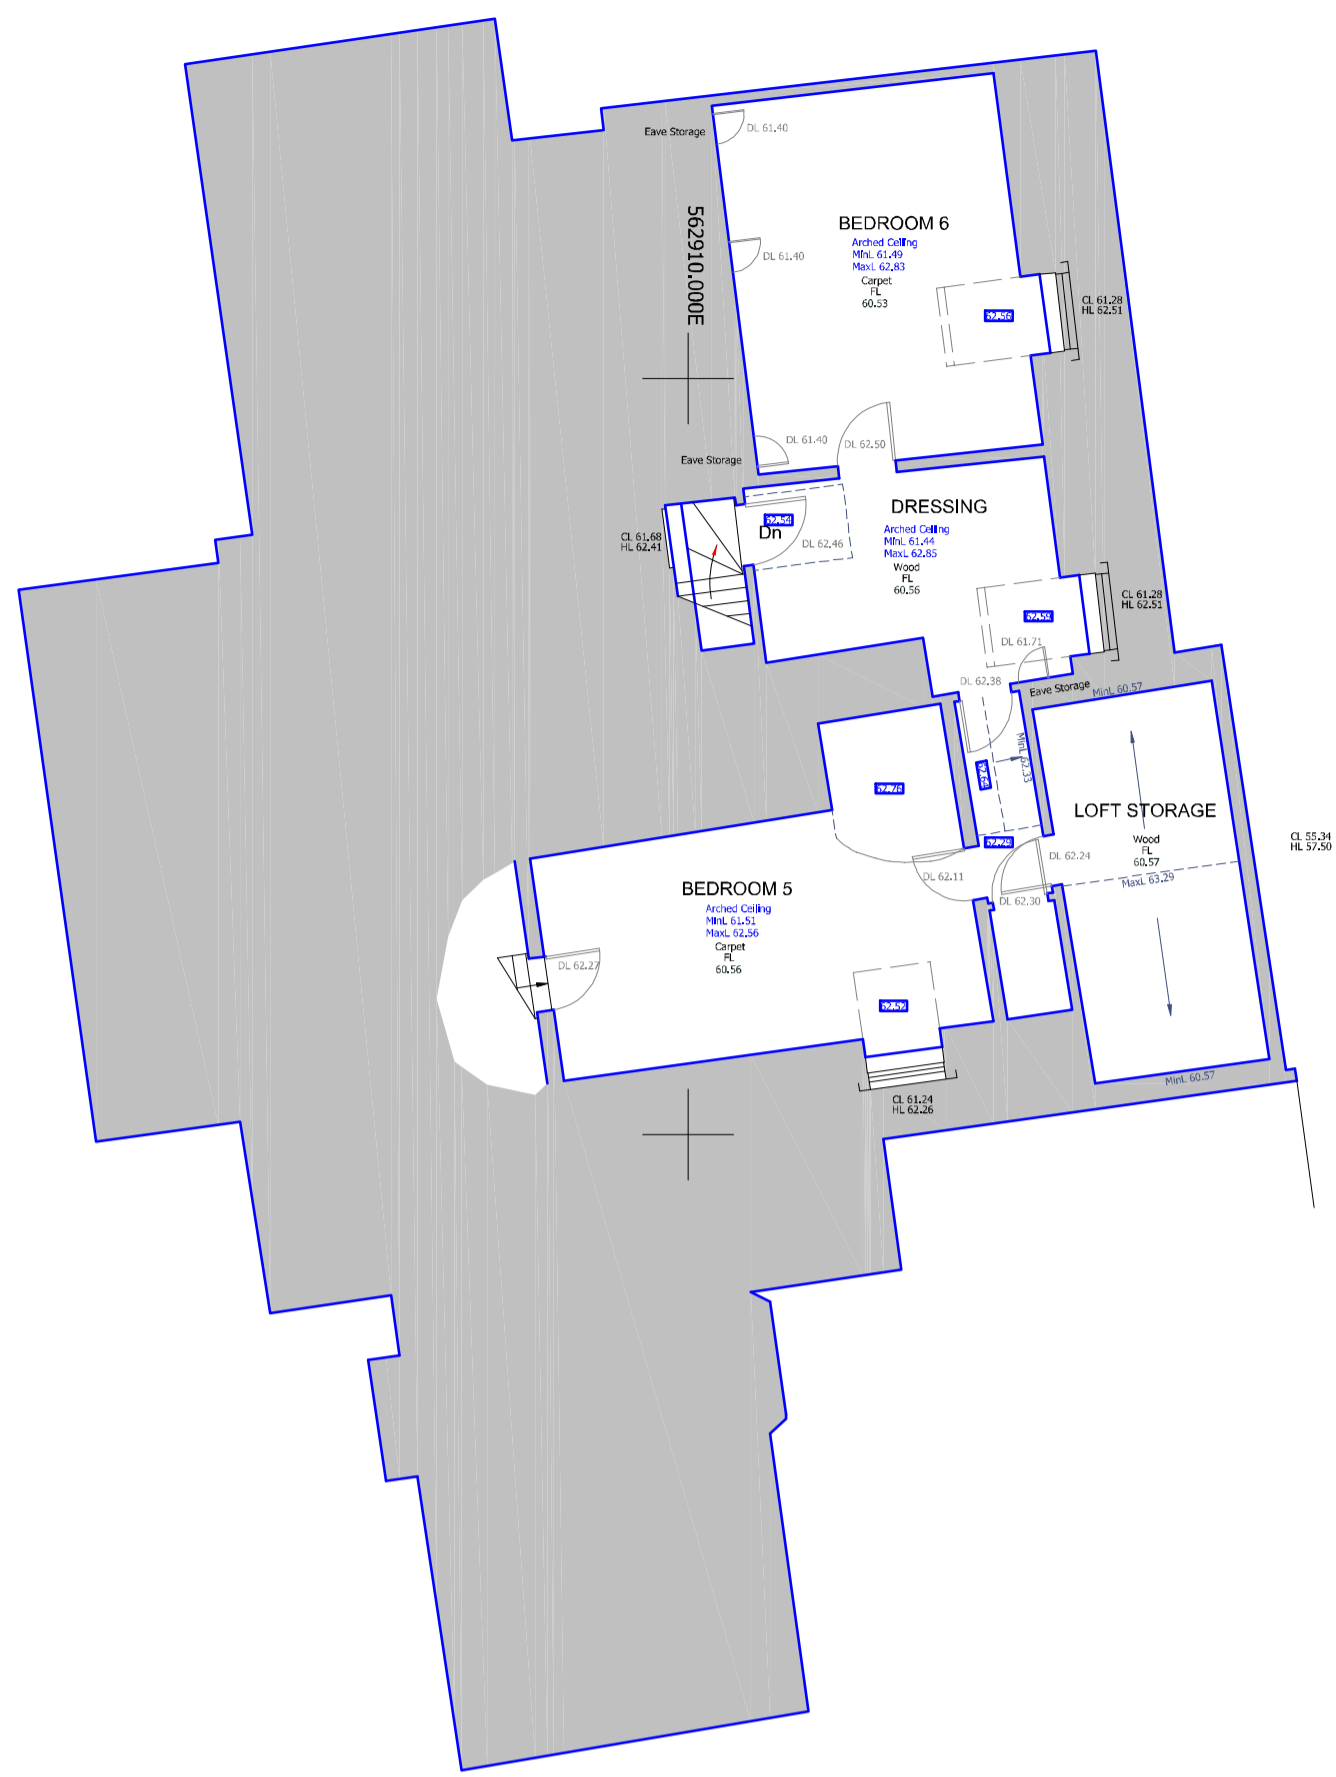


SECOND FLOOR

SCALE 1 : 100
 0 1.0m 2.0m 5.0m

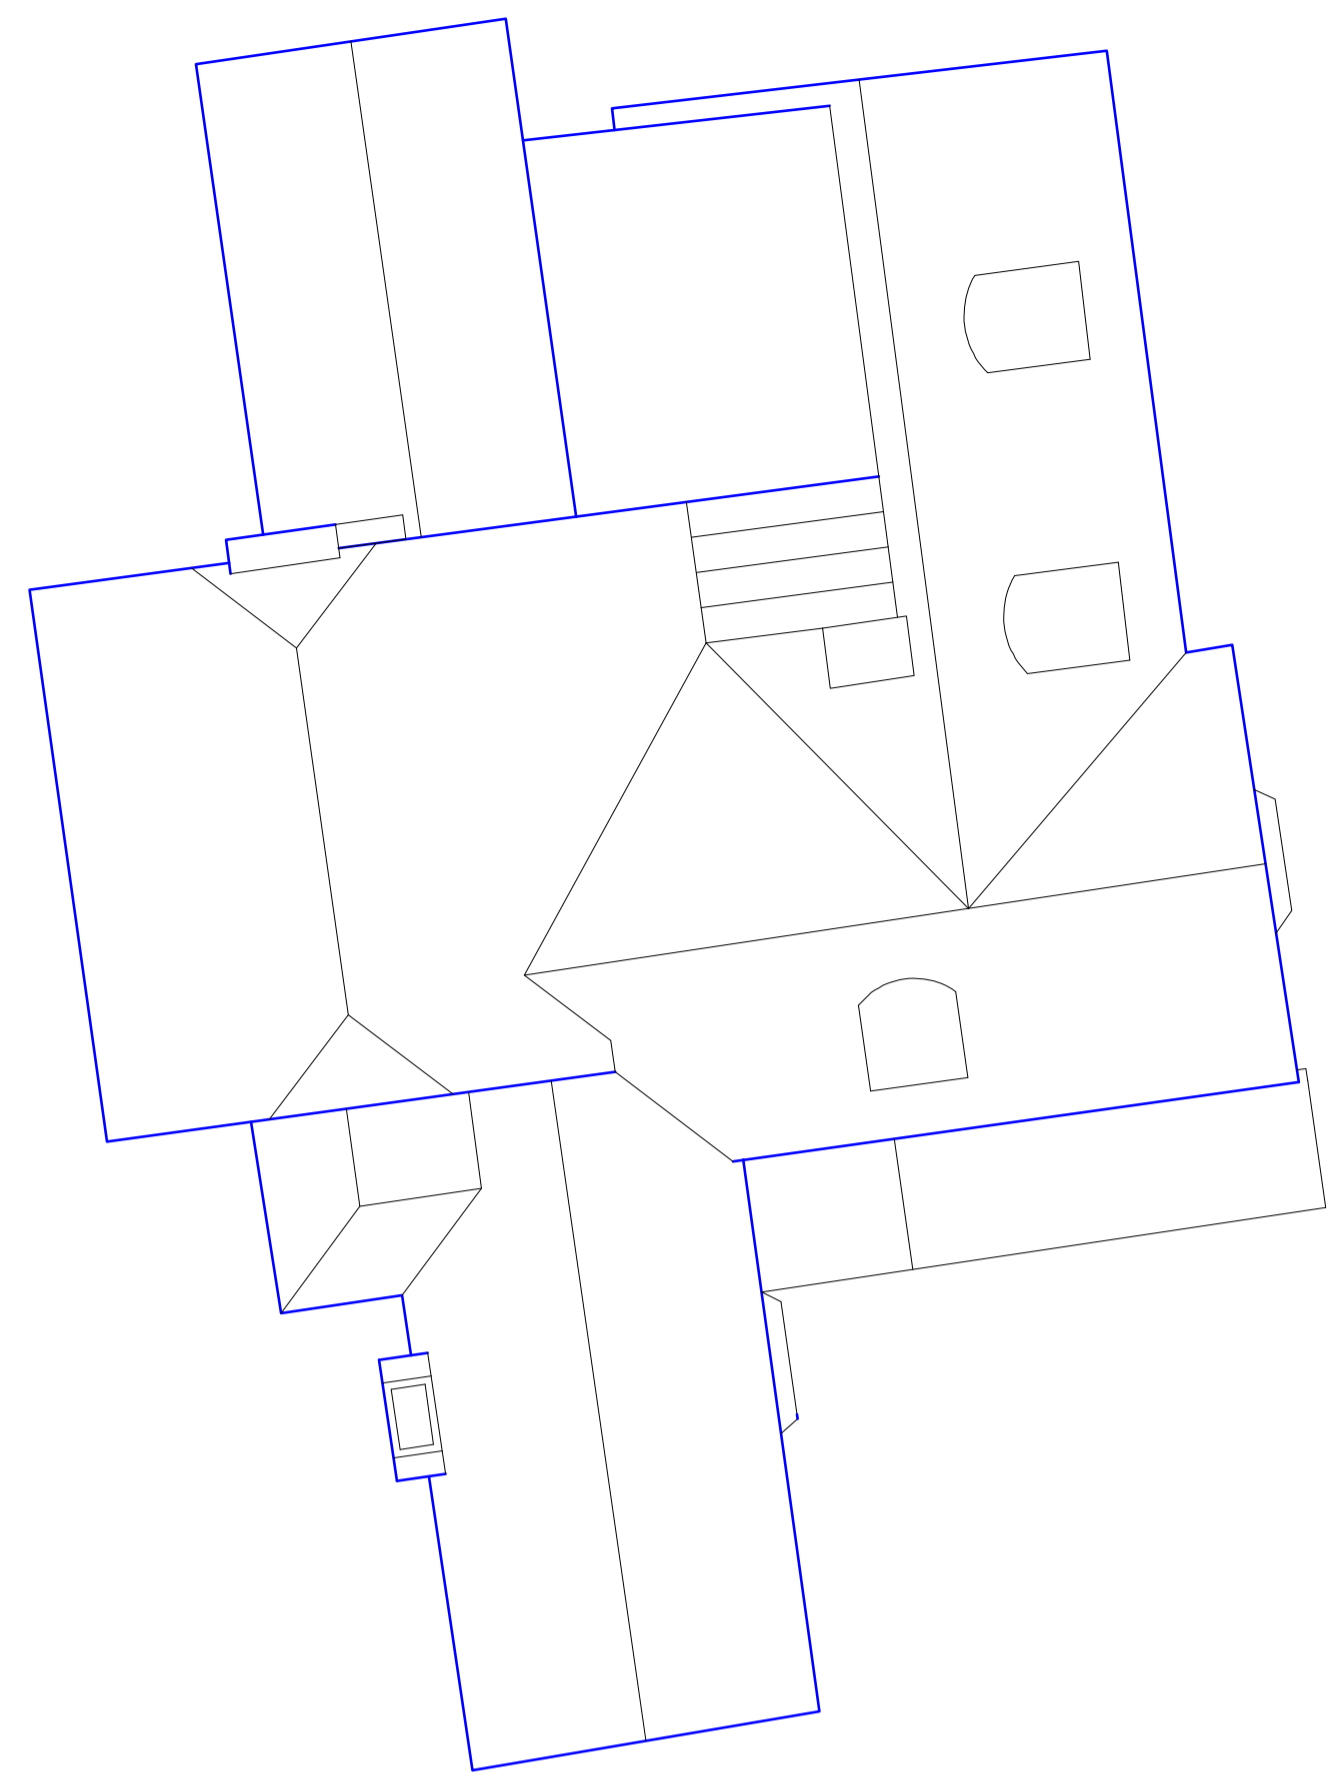


ROOF LAYOUT

SCALE 1 : 100
 0 1.0m 2.0m 5.0m

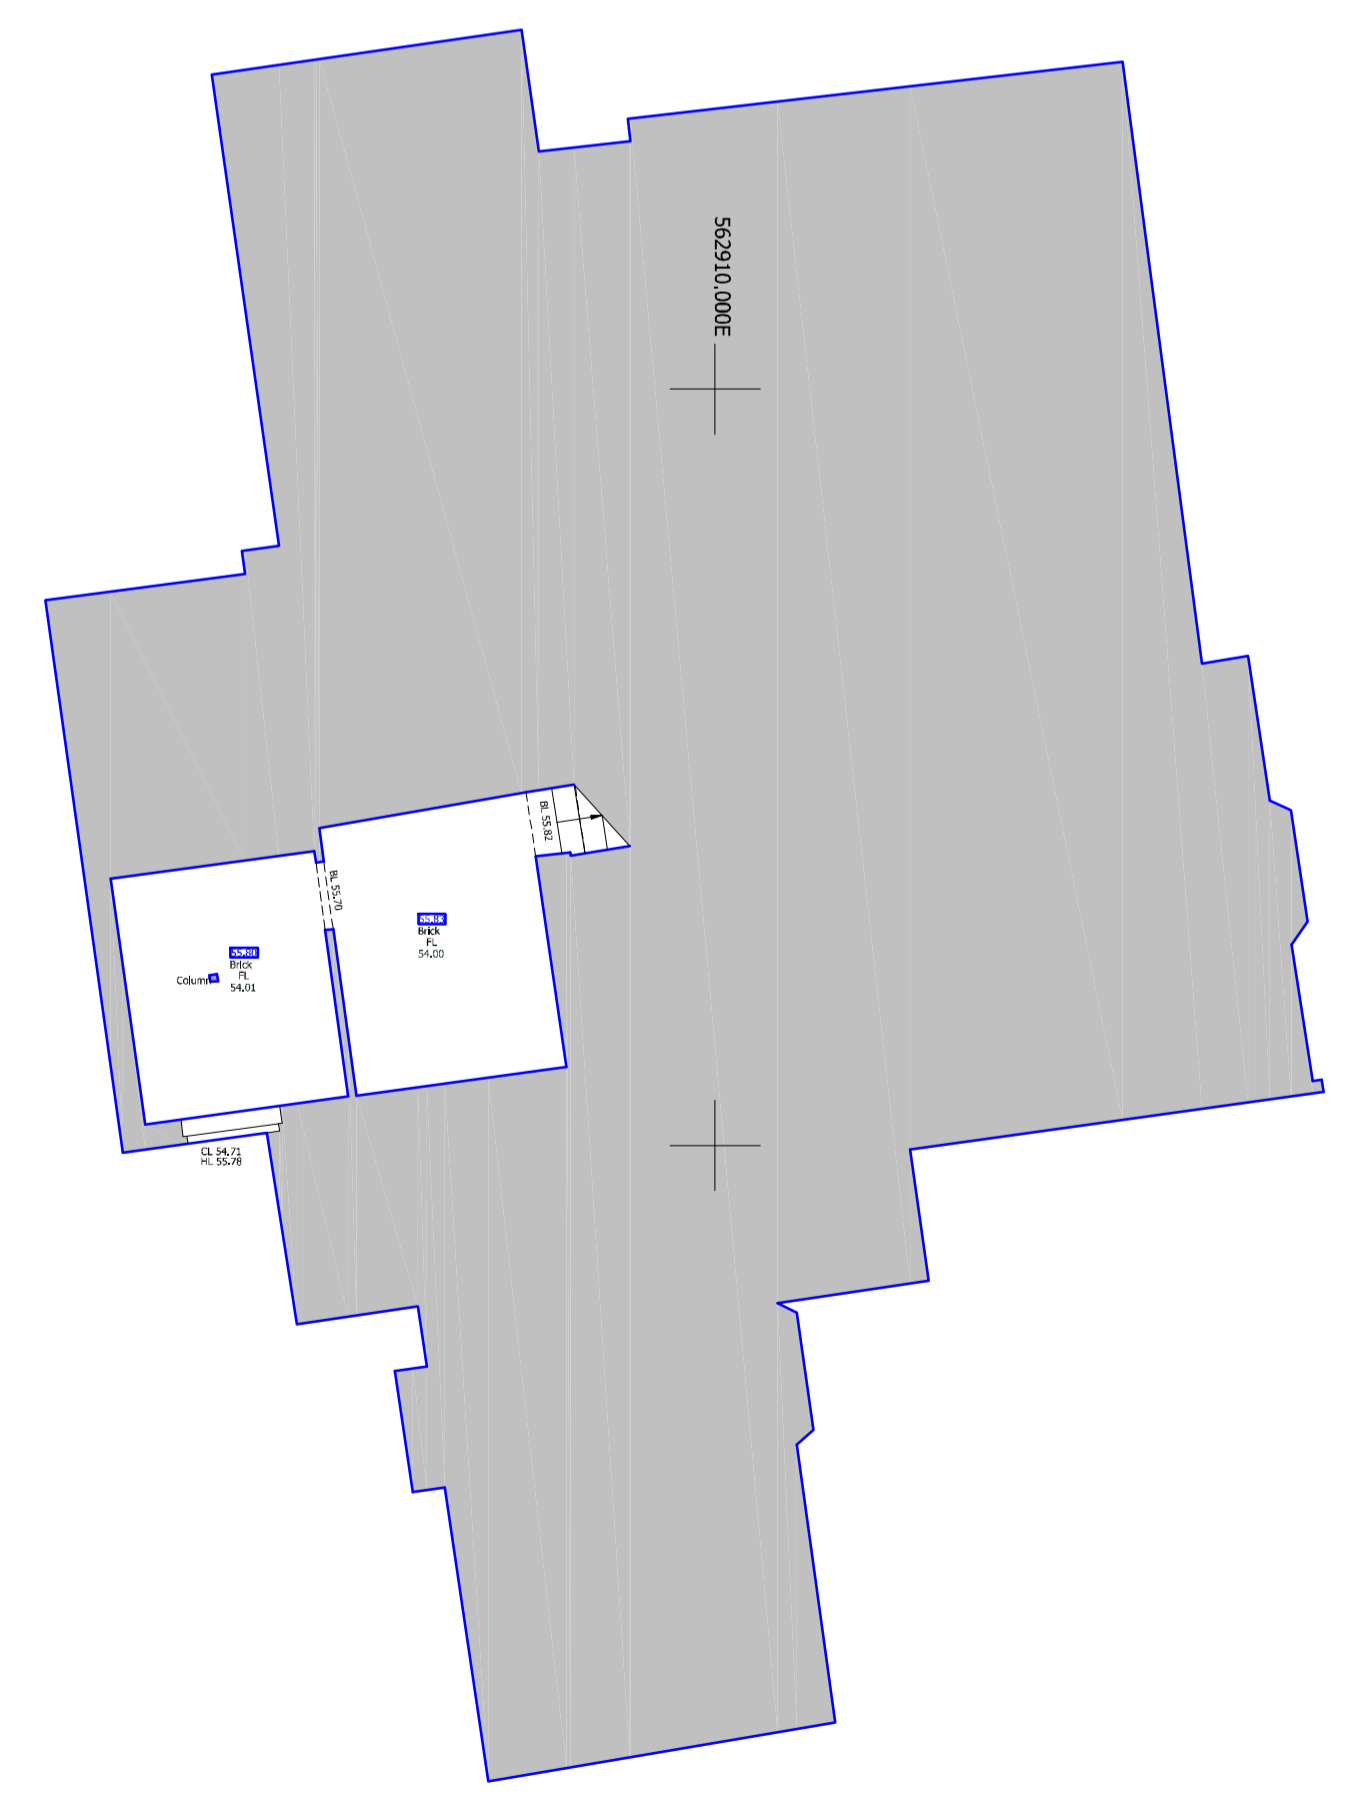

BASEMENT

SCALE 1 : 100
 0 1.0m 2.0m 5.0m

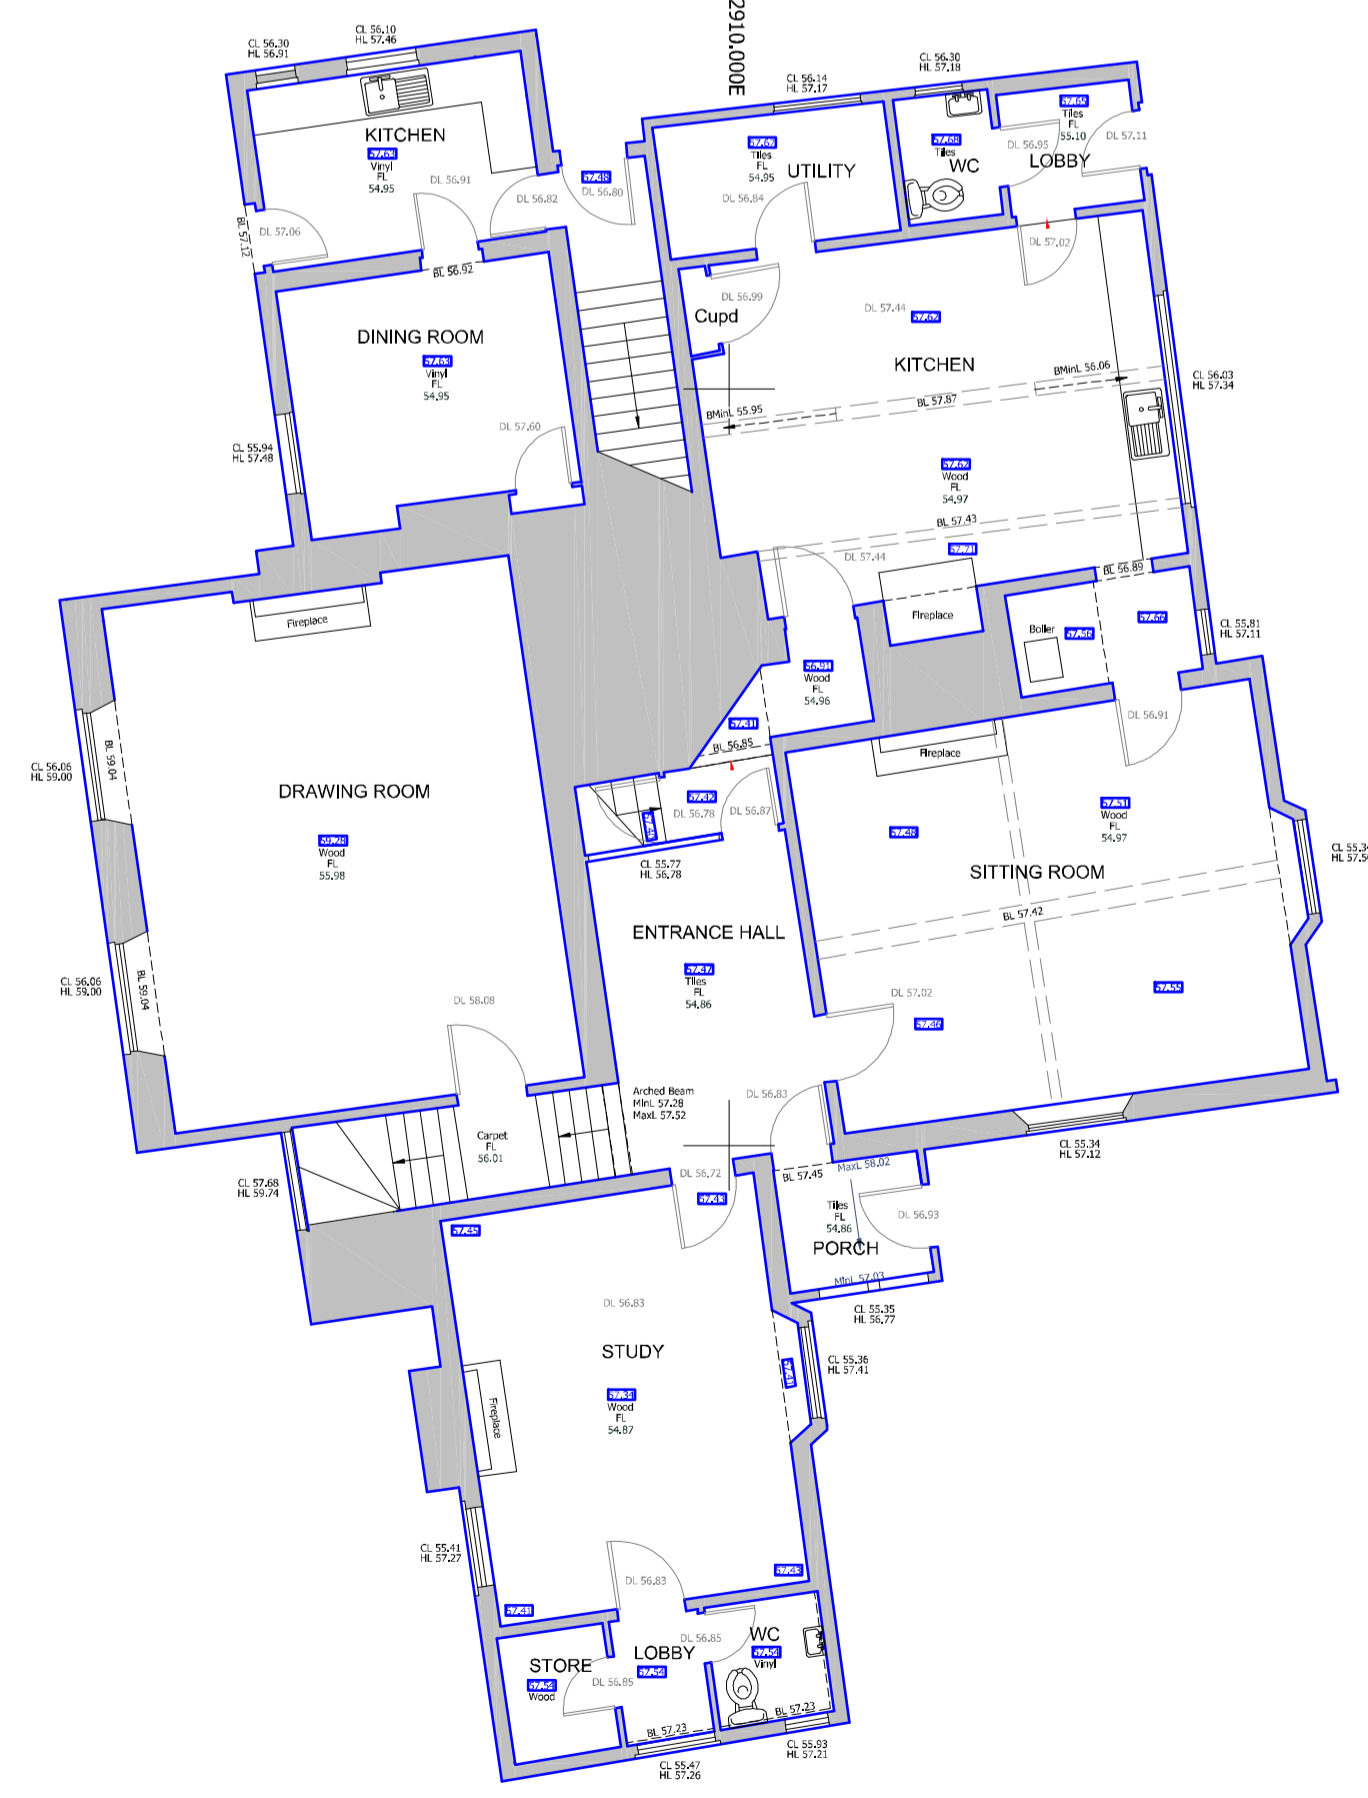

GROUND FLOOR

SCALE 1 : 100
 0 1.0m 2.0m 5.0m

DRAWING BASED UPON CHINERY LAND SURVEYS DRAWING - CLS23044001-6 DATED MARCH 2023

Terence C. Burton MCIAT
 CHARTERED ARCHITECTURAL TECHNOLOGIST

8 Wheelwrights Close, Bishops Stortford, Herts. CM23 4GH
 t: 01279 304363 m: 07860 102406 e: terencecburton@aol.com

project:
 The Old Vicarage,
 Church Street, Dunmow, Essex. CM6 2AE

drawing title:
 Existing layouts
 scale: 1:100 @ A1 date: April 2023 rev/sic:
 drawing number: **23/L/TOV/01**