

Copyright In design and this drawing Is the property of Resi and Design Squared.

Reproduction In whole or In part Is forbidden without written sanction of Resi and Design Squared.

All dimensions to be cross-checked on site prior to completing a Building Regulations package, structural engineering, the party wall process and construction.

Print to scale (as actual size)

**NOTES**

**Revision**

| Rev | Notes             | Date       |
|-----|-------------------|------------|
| -   | Preliminary issue | 01/09/2023 |
| A   | Preliminary issue | 28/09/2023 |
| B   | Planning issue    | 16/10/2023 |
| C   | Planning issue    | 16/11/2023 |

**KEY**

|  |                    |
|--|--------------------|
|  | Boundary lines     |
|  | Proposed walls     |
|  | Proposed beam      |
|  | Existing walls     |
|  | Proposed drainage  |
|  | 1.8m head height   |
|  | 1.5m head height   |
|  | Proposed rooflight |

**JOB TITLE**

Proposed ground floor rear extension and all associated works at 22 Wolmer Drive, HP2 4UT

**STATUS**

Planning

**DRAWING TITLE**

Block Plans

**CLIENT**

Kevin Brown

**SCALE**

1:200 at A3

**DRAWN**

CZ


**DATE**

Nov 2023


**CHECKED**

NS

**DRAWING NO.** 192473 - 01 - 401C

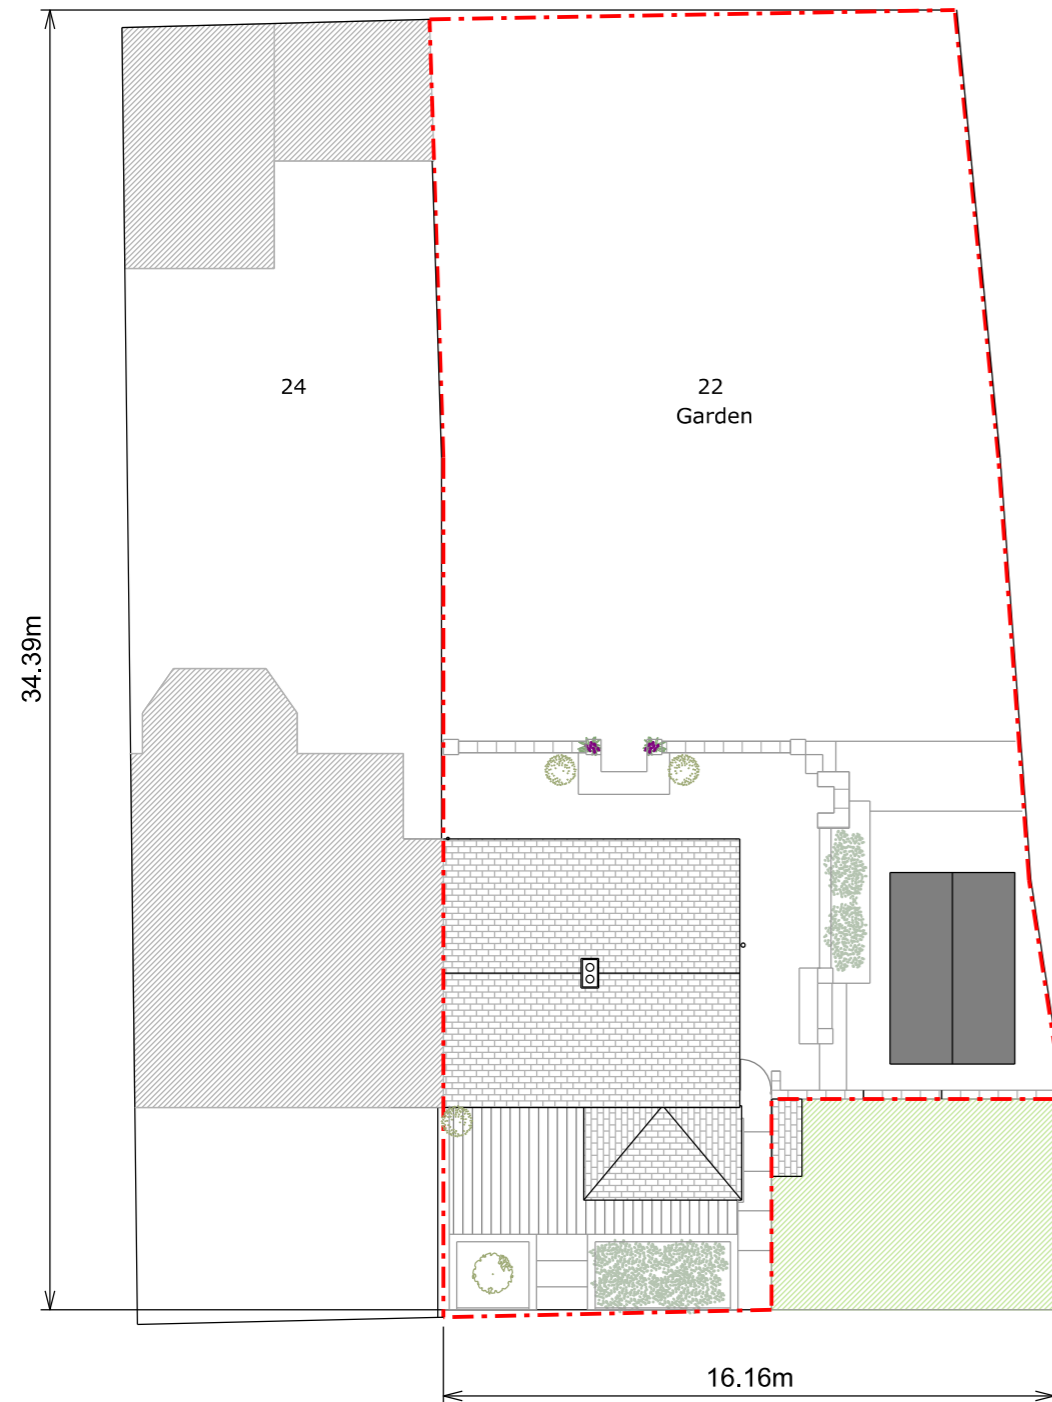

Existing Block Plan

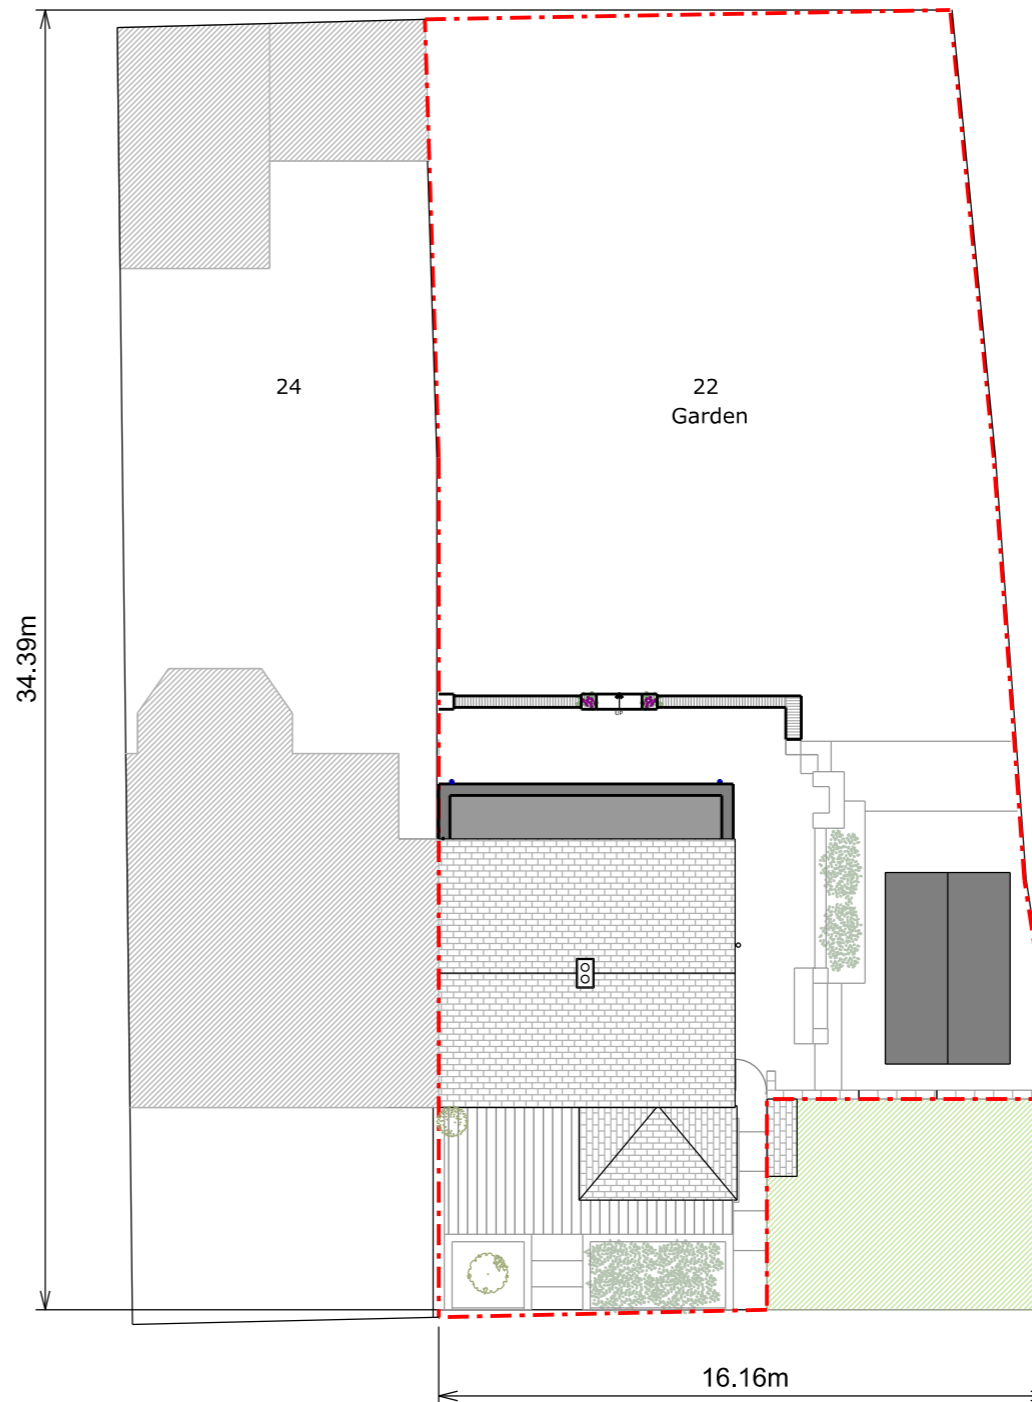

Proposed Block Plan

