


GROUND FLOOR 1:20



GROUND FLOOR 1:100

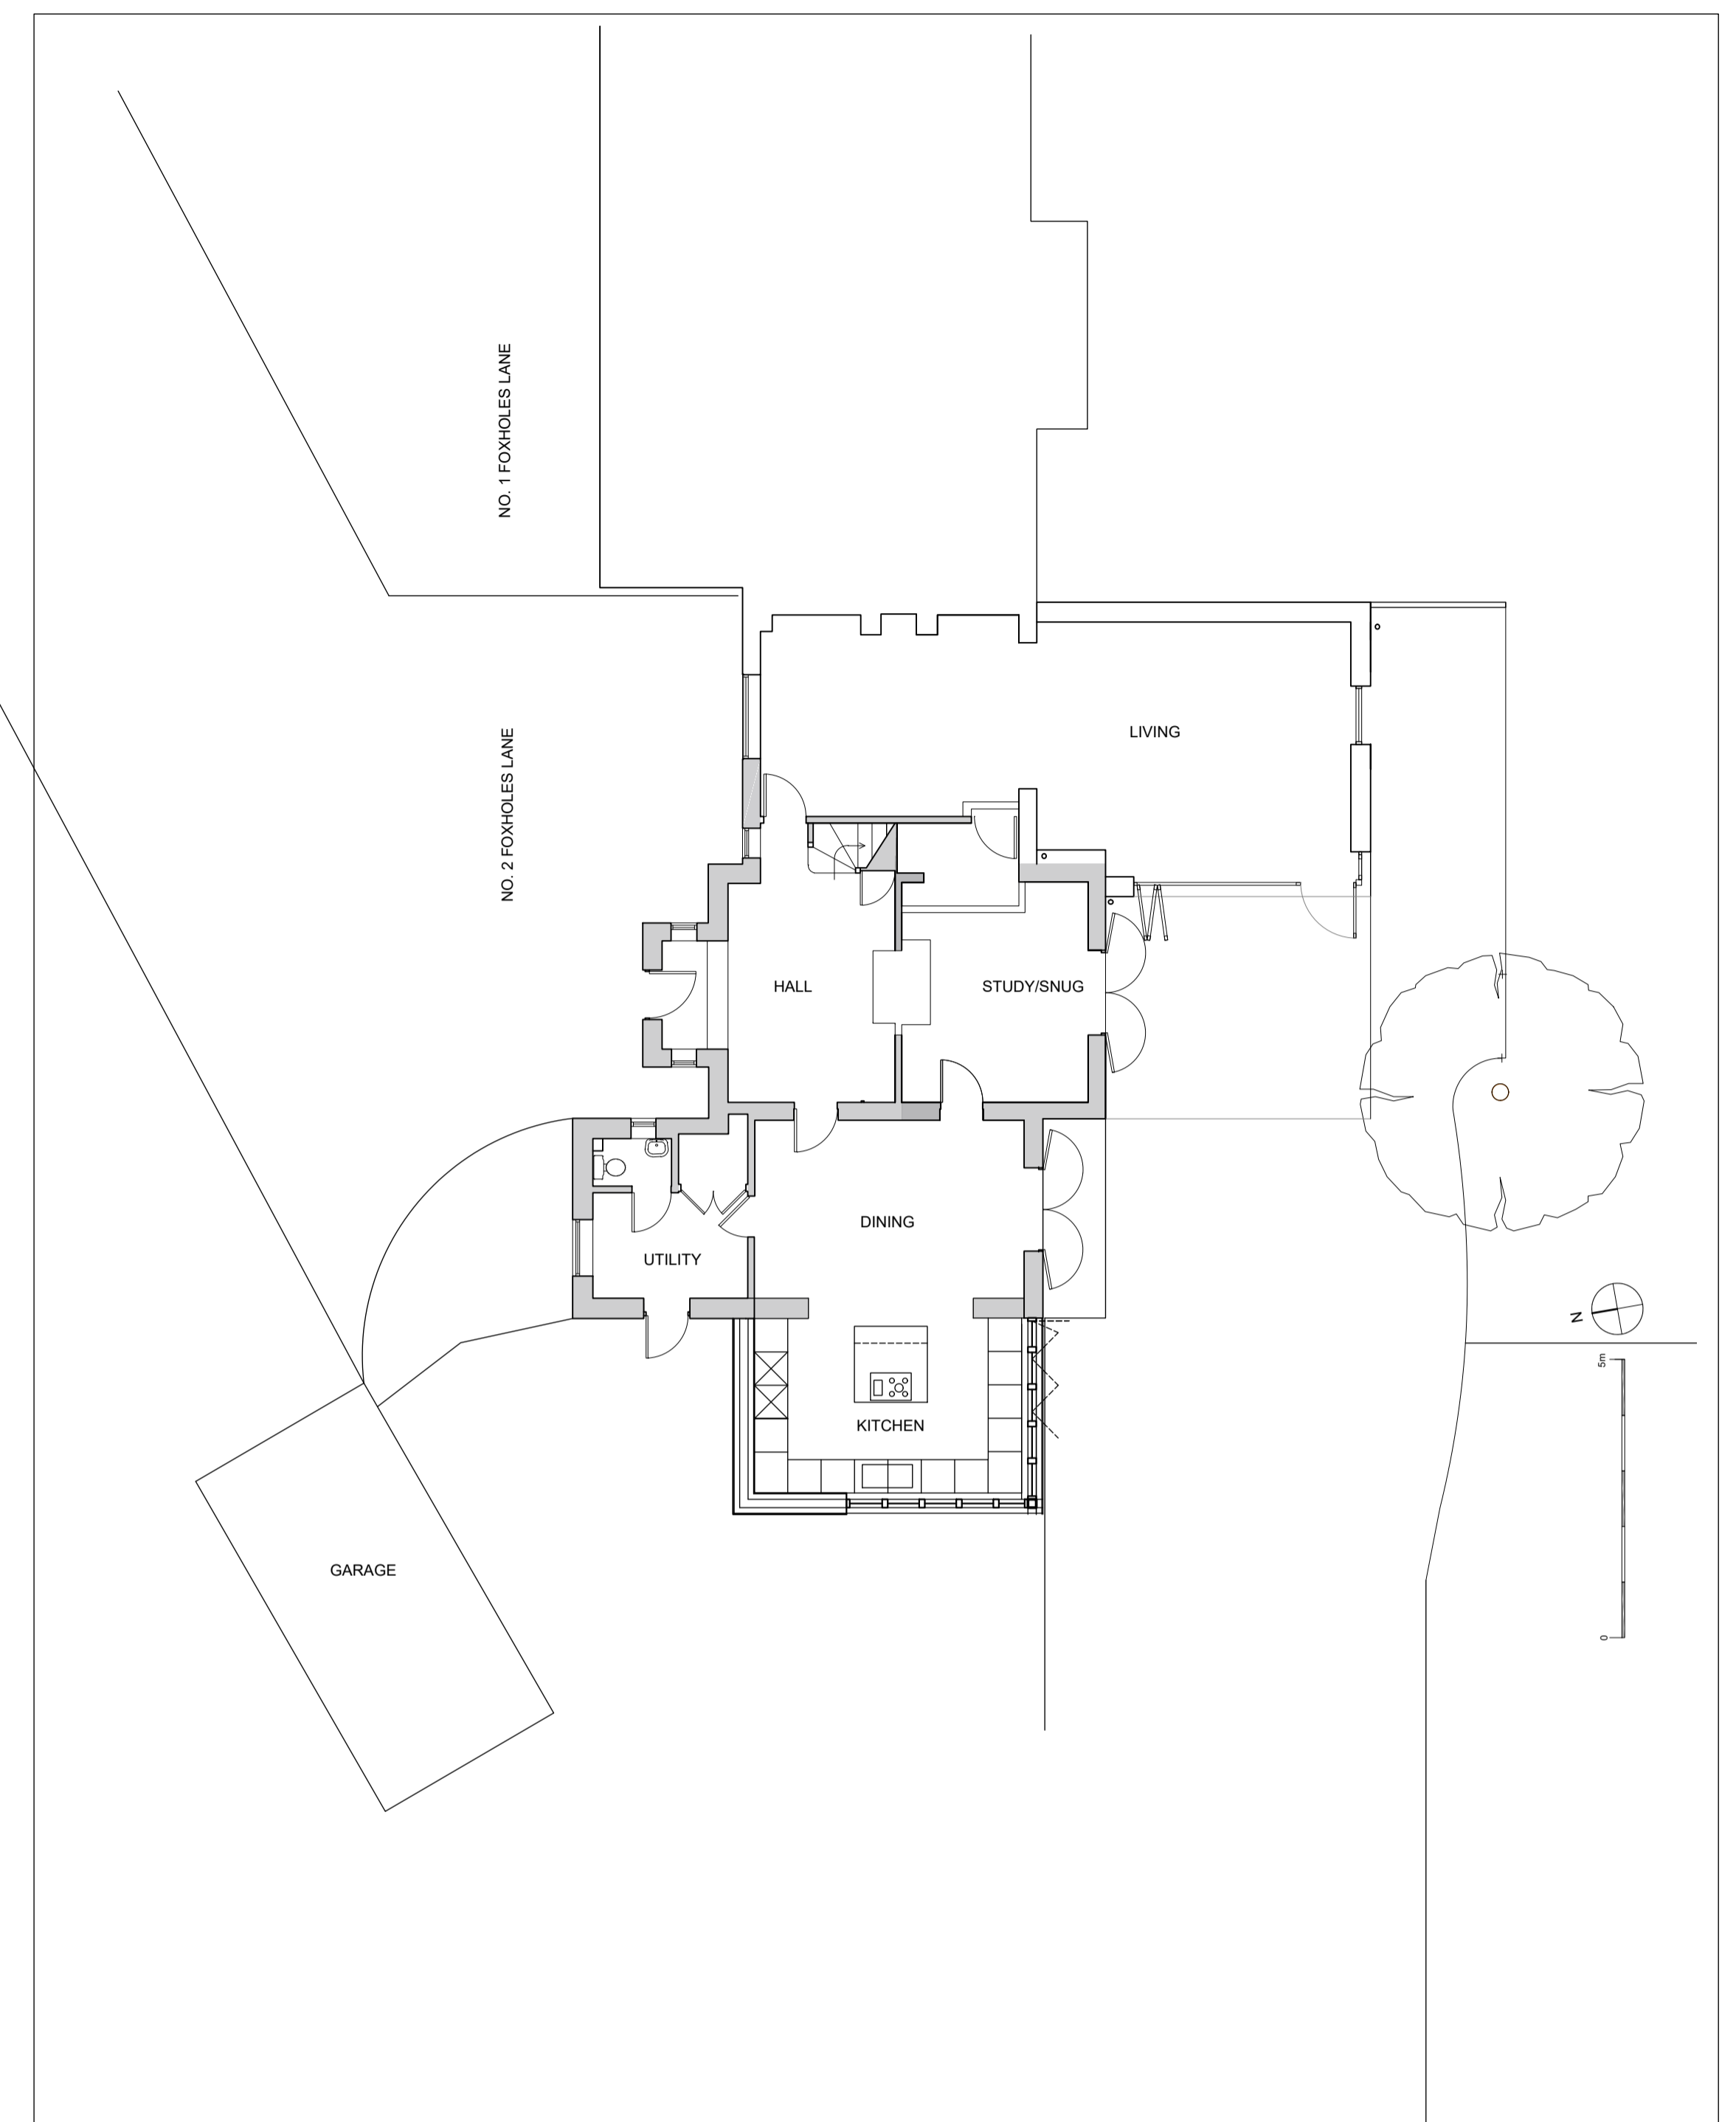


EXISTING

North



South

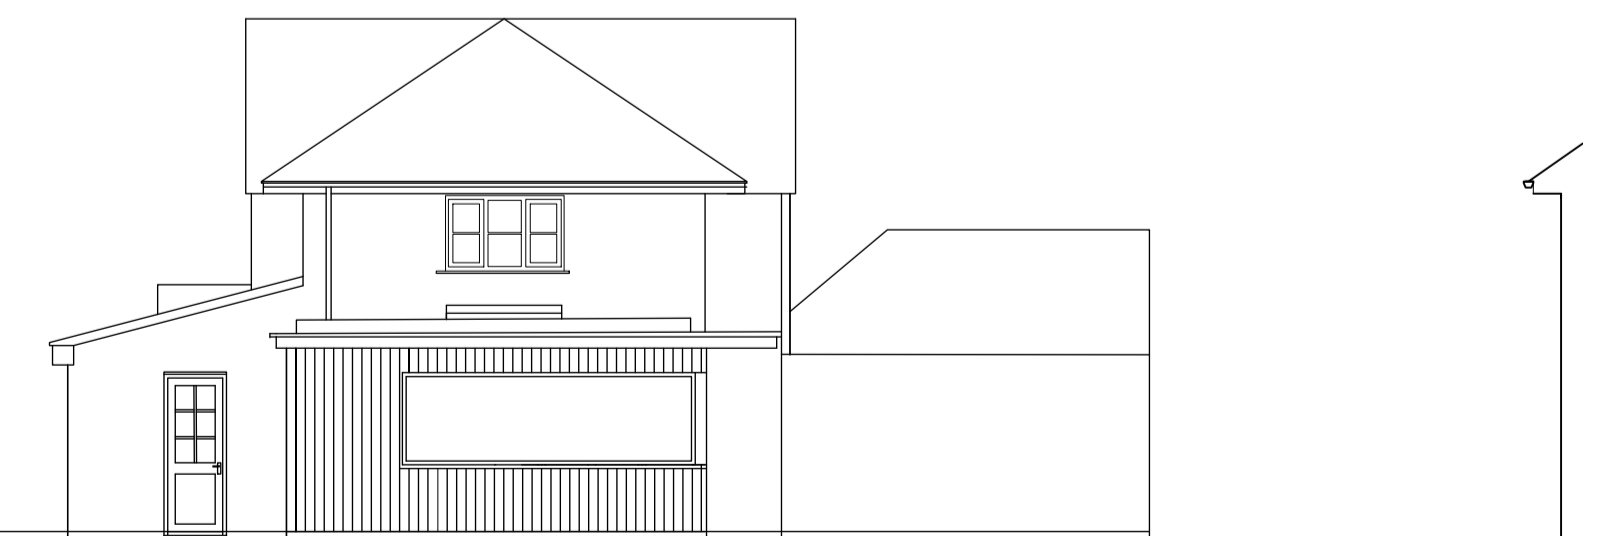

West

**MATERIALS - Proposed**  
 Roof - PVC membrane - dark grey  
 Walls - Composite timber cladding - light oak/larch  
 Doors/windows - Double glazed aluminium - dark grey

Rev

Rev: -


Dwg no: 23100201-02

Dwg: Proposed Plans and elevations

Project: 2 Foxholes Lane  
 Old Down  
 South Gloucestershire

Client: Mr & Mrs Dawes

© Copyright Reserved

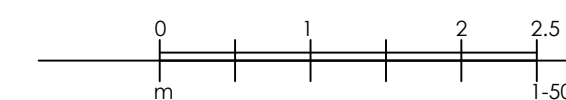

date: 19.11.23

scale: 1:100@A1