


PROPOSED

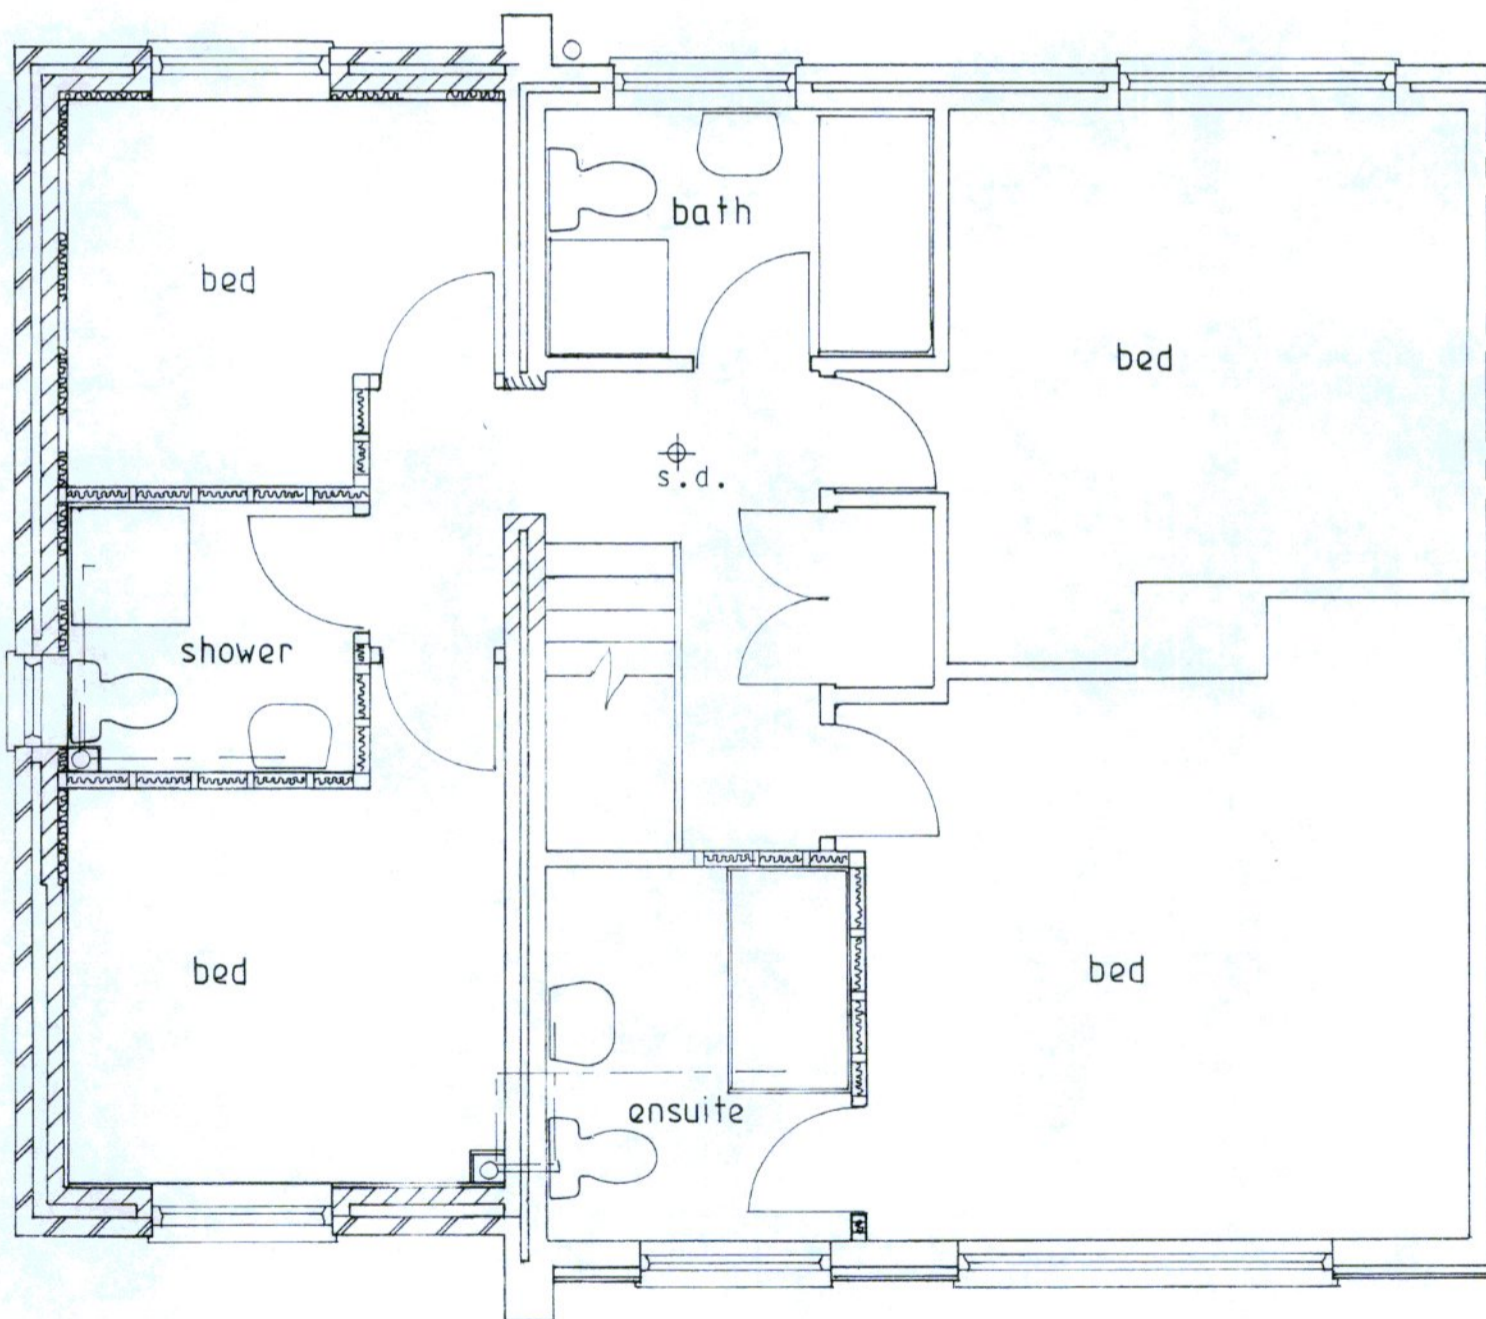

First Floor Plan 1:50

South Gloucestershire Council
Business Support - 6
17 NOV 2023
Received