


CLIENT:

Mr. & Mrs. D. LIGHT

PROJECT:


150 WESTERLEIGH ROAD,
PUCKLECHURCH,
Nr. BRISTOL, BS16 9PY

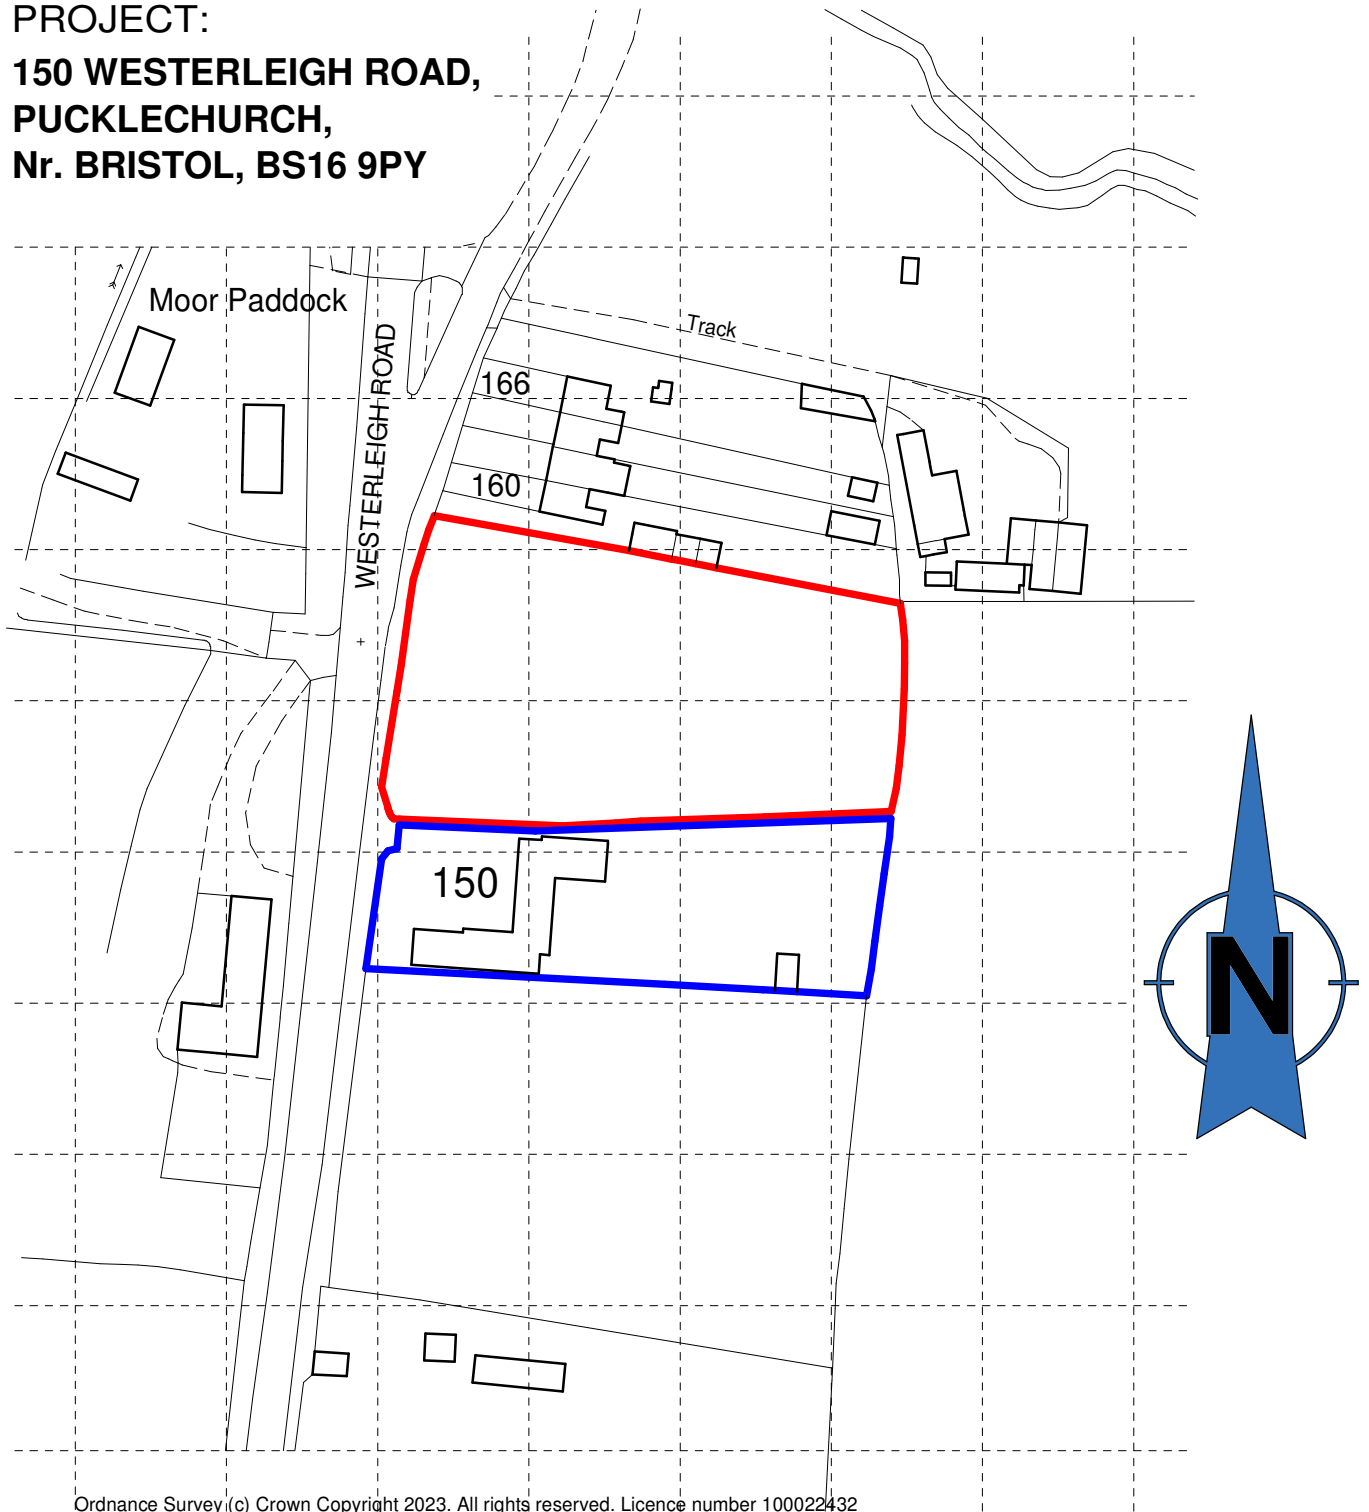

Ordnance Survey (c) Crown Copyright 2023. All rights reserved. Licence number 100022432

LOCATION PLAN 1:1250

SCALE 1:1250 @ A4

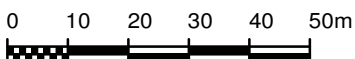

R & J CONSULTANTS

ARCHITECTURE & DESIGN



R & J Consultants Ltd --- Tel: 0117 9565289 --- Mob: 07775 870051

Email: richardhopkins@rjconsultants.co.uk

Website: www.rjconsultants.co.uk

PROJECT NO. **B12257** SHEET **LP** REV -