



Figured dimensions only are to be used. Contractor must verify all dimensions on site before commencing work. Any discrepancies must be brought to the attention of the client.

Structural Work
All indications as to structure are for graphic purposes only and must not be relied upon for accuracy in terms of size, detail or position. All structure and temporary propping to be confirmed by a suitably qualified engineer before beginning works.

A 31_10_2023 Planning Issue.

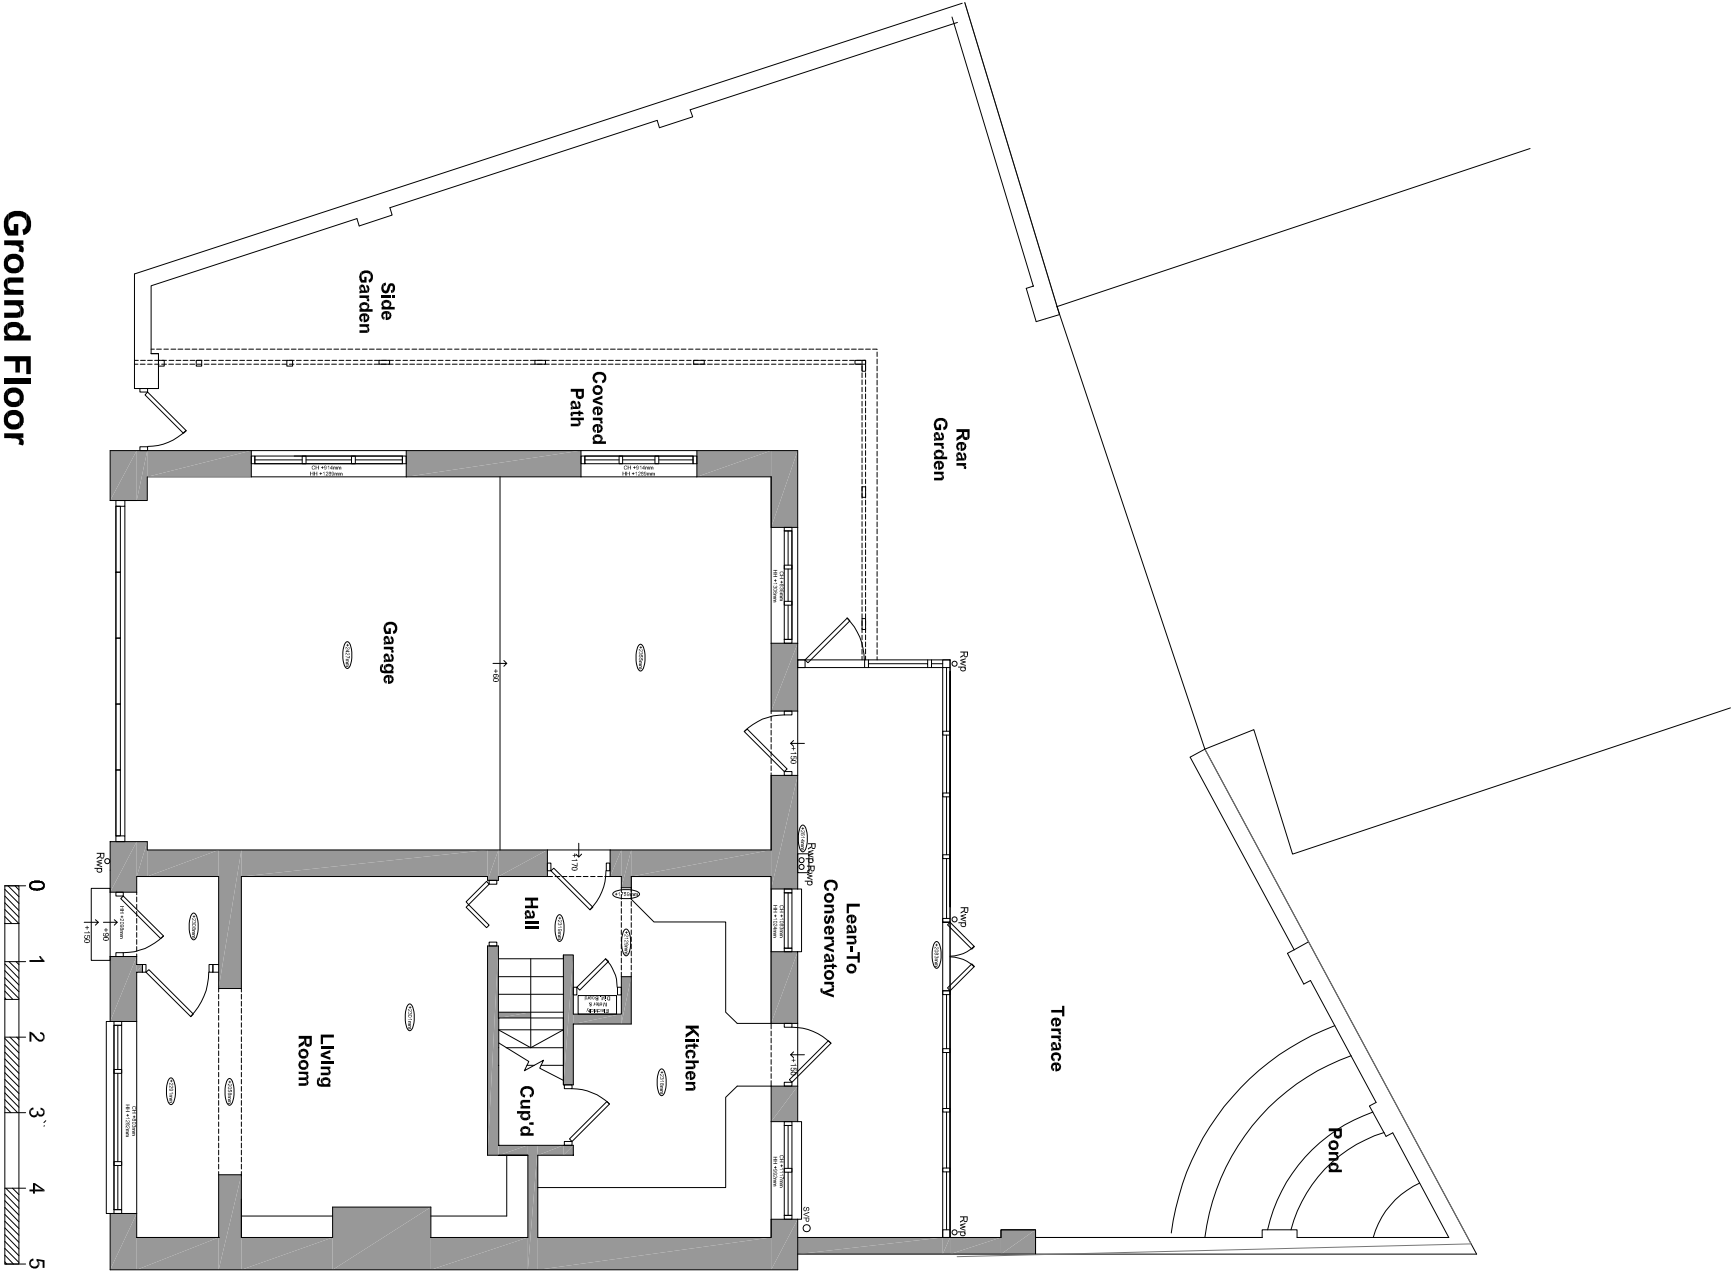

Ground Floor

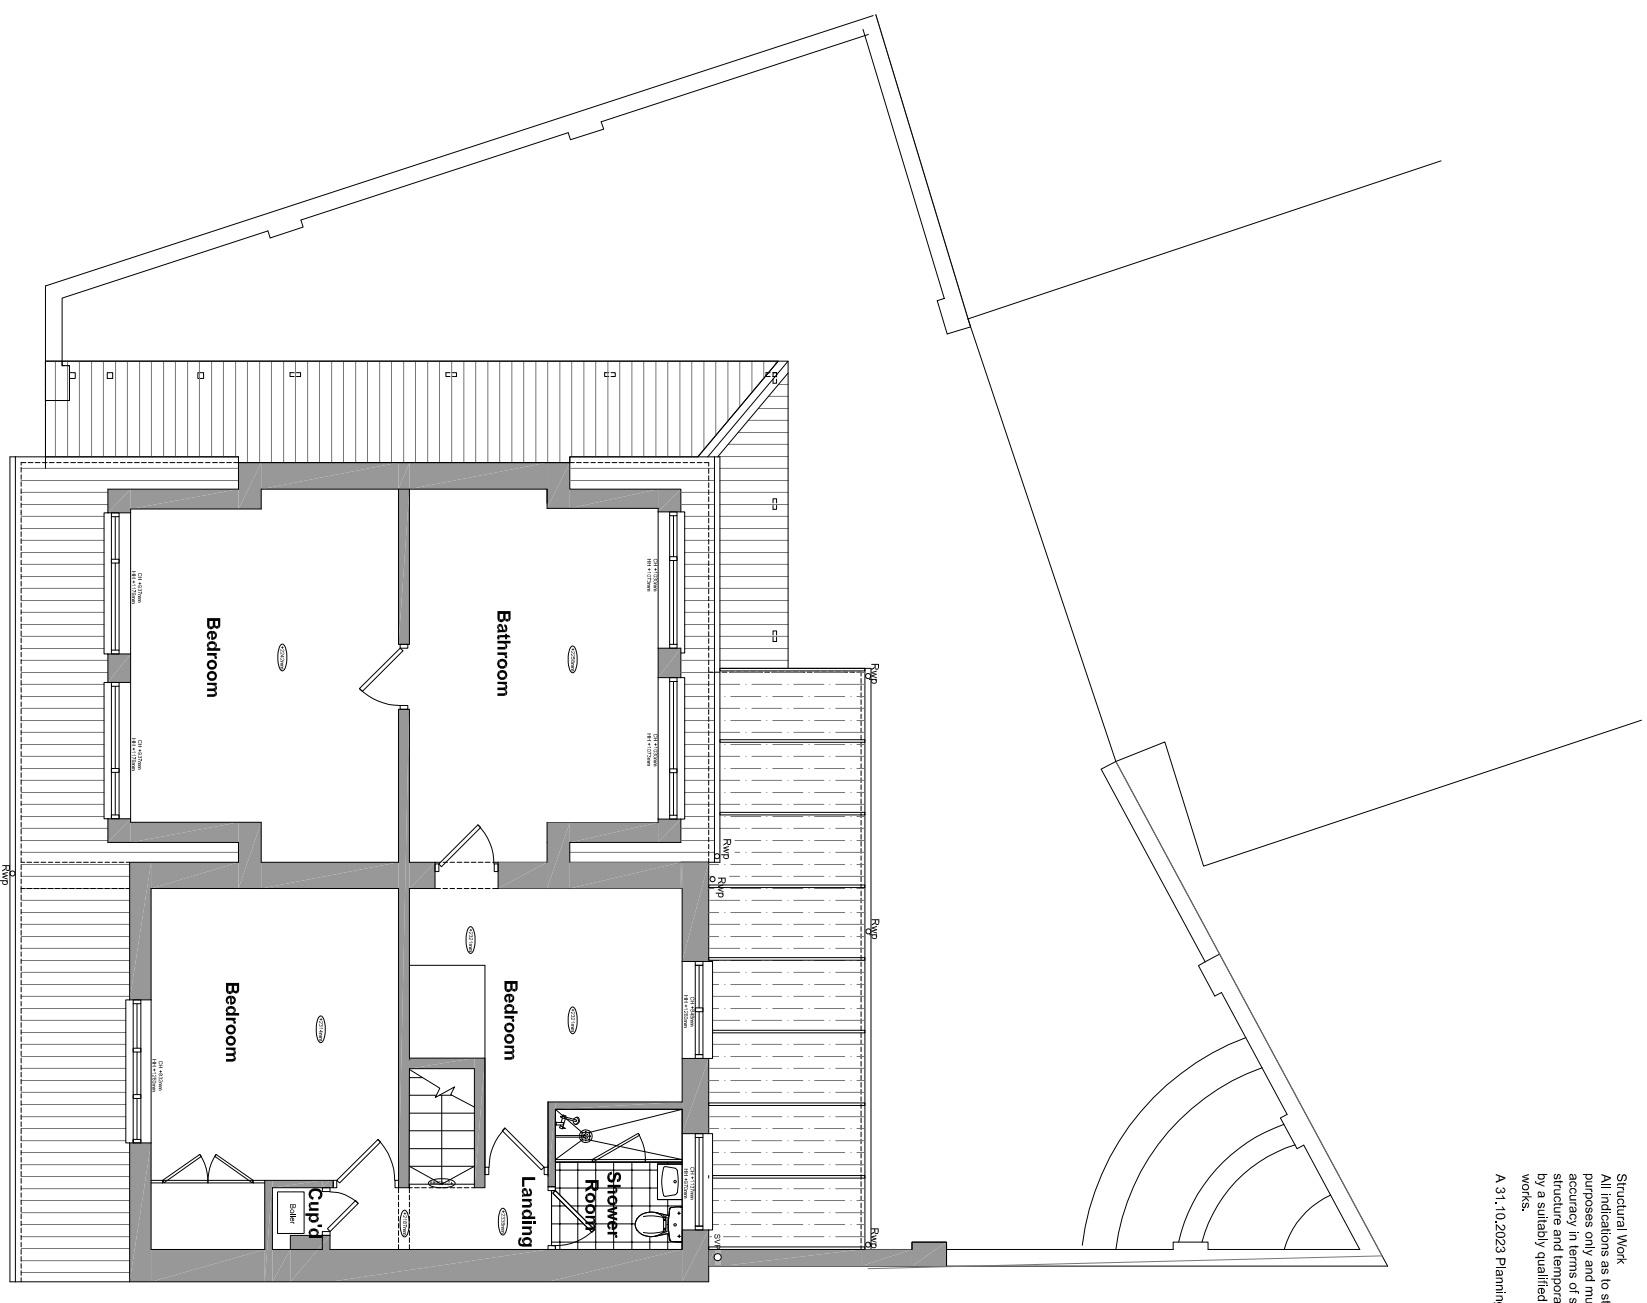

First Floor

36 Dippeden Road, Downend

Drawing: Existing Ground & First Floors

Scale: 1:100@A3, 1:50@A1

Status: Survey

Drawn: HW

Date: Sep 2023

Revision: A

Clear Future : Architecture

Mobile: +44 (0)7973264343

E-Mail: markw.arch@gmail.com

EXISTING