

Notes & Revisions

Figured dimensions only are to be used.
Contractor must verify all dimensions on site before commencing work. Any discrepancies must be brought to the attention of the client.

Structural Work
All indications as to structure are for graphic purposes only and must not be relied upon for accuracy in terms of size, detail or position. All structure and temporary propping to be confirmed by a suitably qualified engineer before beginning works.

177600m

177600m



177500m

177500m

366100m

366200m

366300m

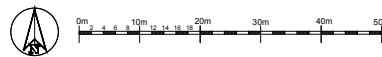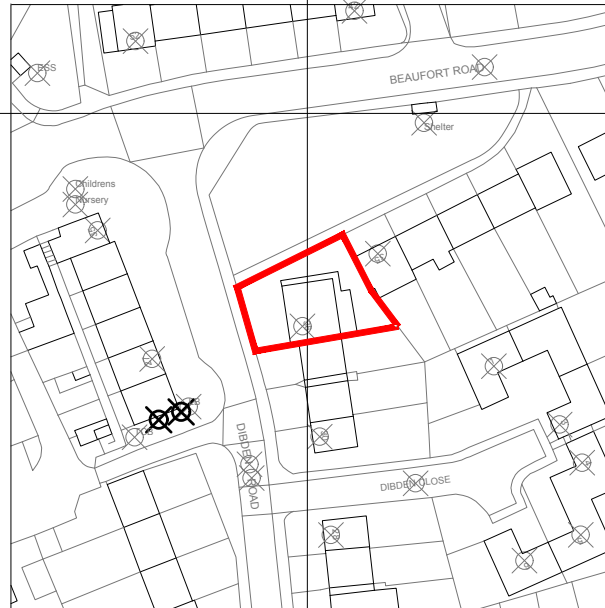

36 Dibden Road, Downend

Drawing: Site Location Plan

Scale: 1:1250 @ A4

Drawn: MW

Status: Planning

Date: Sept 2023

Ref: 4100-001

Revision:

SITE LOCATION PLAN

Clear Future : Architecture



Mobile: +44 (0)7973264343
E-Mail: markw.arch@gmail.com