


REVISION
A (17.10.2023) Material key added to show existing and proposed materials. Flat roof porch element removed. New gable wall above garage wall to be clad in uPVC cladding panels and brickwork below to remain.

- Material Key:**
- Existing reddish brown facing brickwork
 - Existing white uPVC cladding panels (horizontal)
 - Existing white uPVC double glazed window/door units
 - Existing concrete interlocking pantries
 - New white uPVC double glazed window/door units
 - New white uPVC cladding panels (horizontal) to match existing
 - New roof structure to have concrete interlocking pantries (to match existing)
 - Existing brickwork walls to be rendered (possibly with external insulation then rendered). Colour: white

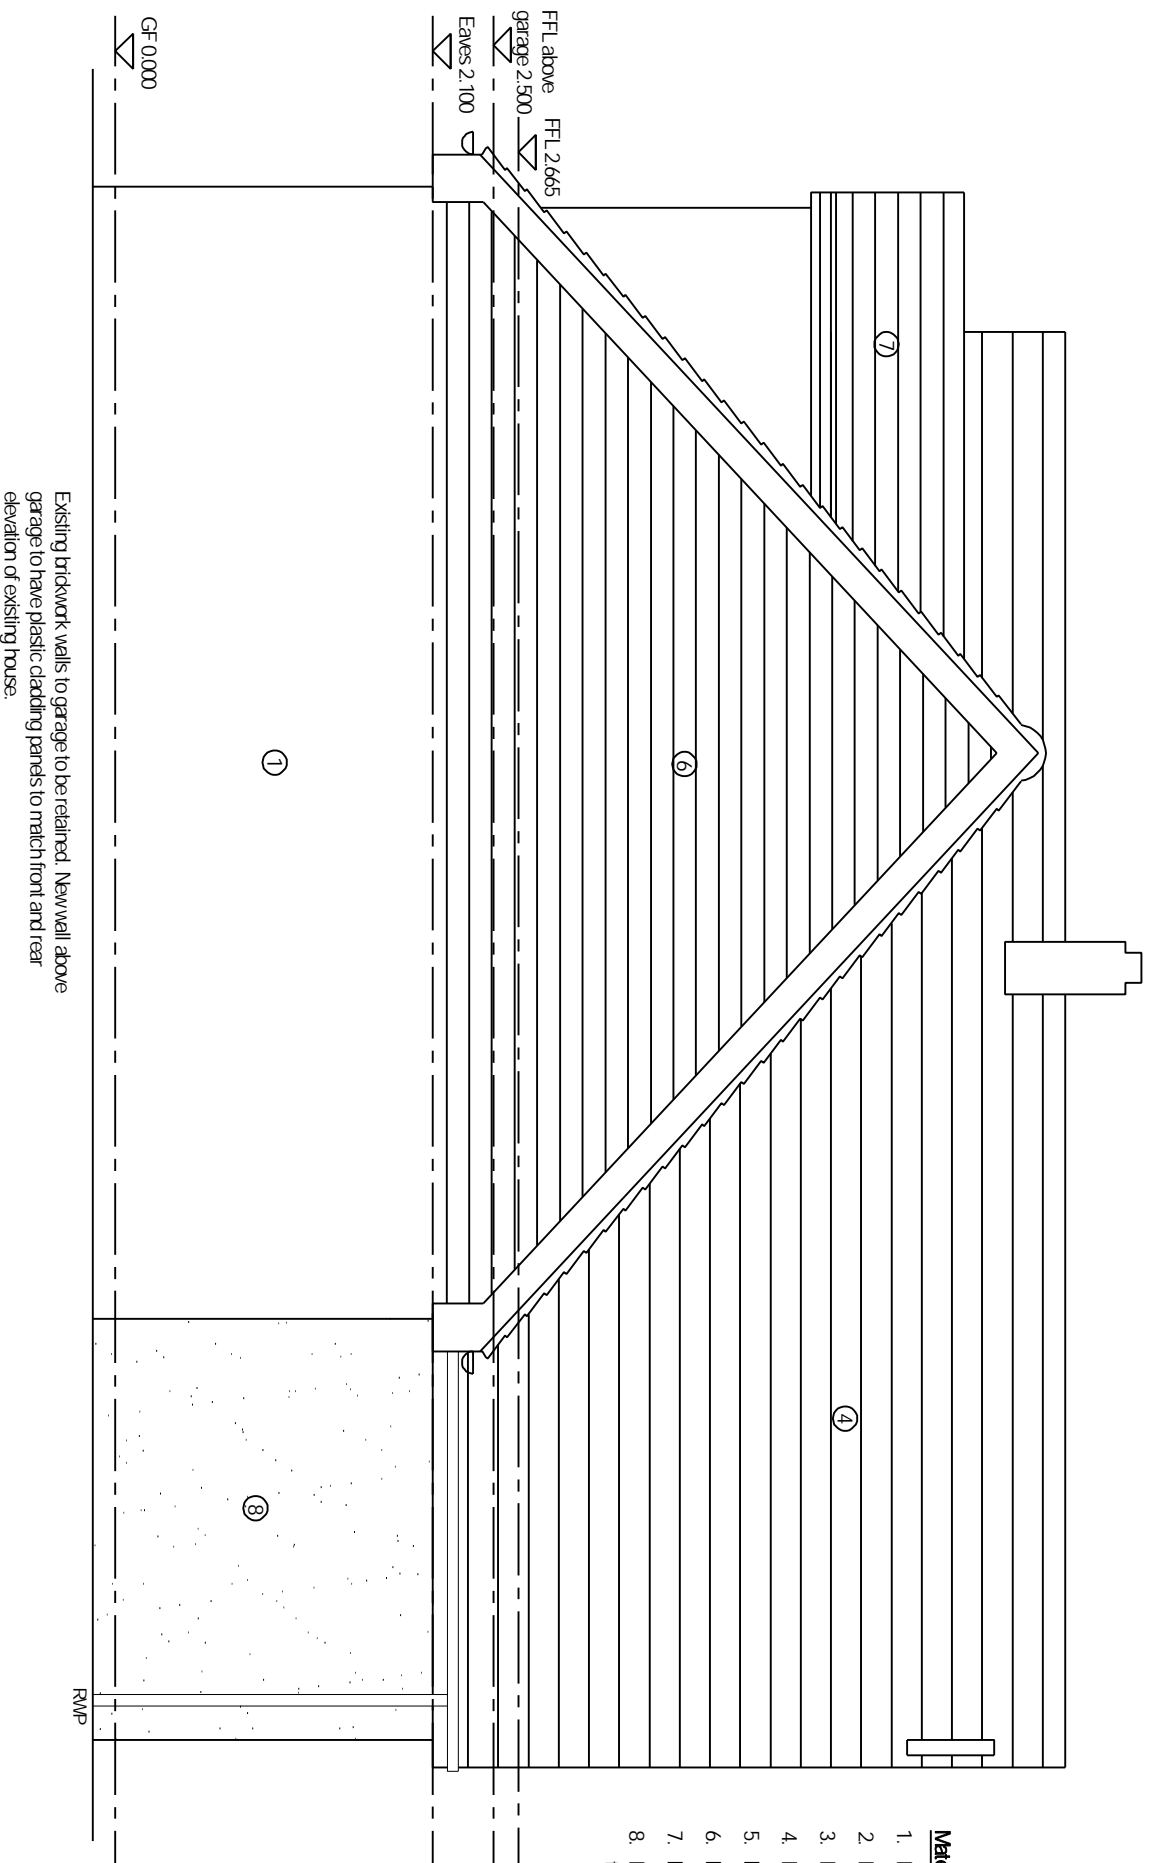

For Planning



LCH Architectural Designs | Mansfield | Nottinghamshire

Website : www.lcharchitecturaldesigns.co.uk

PROJECT

Richard Shapley
28, Dayncourt Walk, Farnfield, Newark, NG22 8DP

TITLE

Proposed Side Elevation

SCALE 1:50 @ A3 DATE 09.10.2023

DRAWN BY L.C.Hanson

DRAWING NO 02/05 REVISION A

PROPOSED SIDE ELEVATION

Do not scale off these drawings. All measurements should be checked on site.

