



REVISION
A (17.10.2023) Face of garage extended to allow the removal of the flat roof porch and install a new porch entrance door.

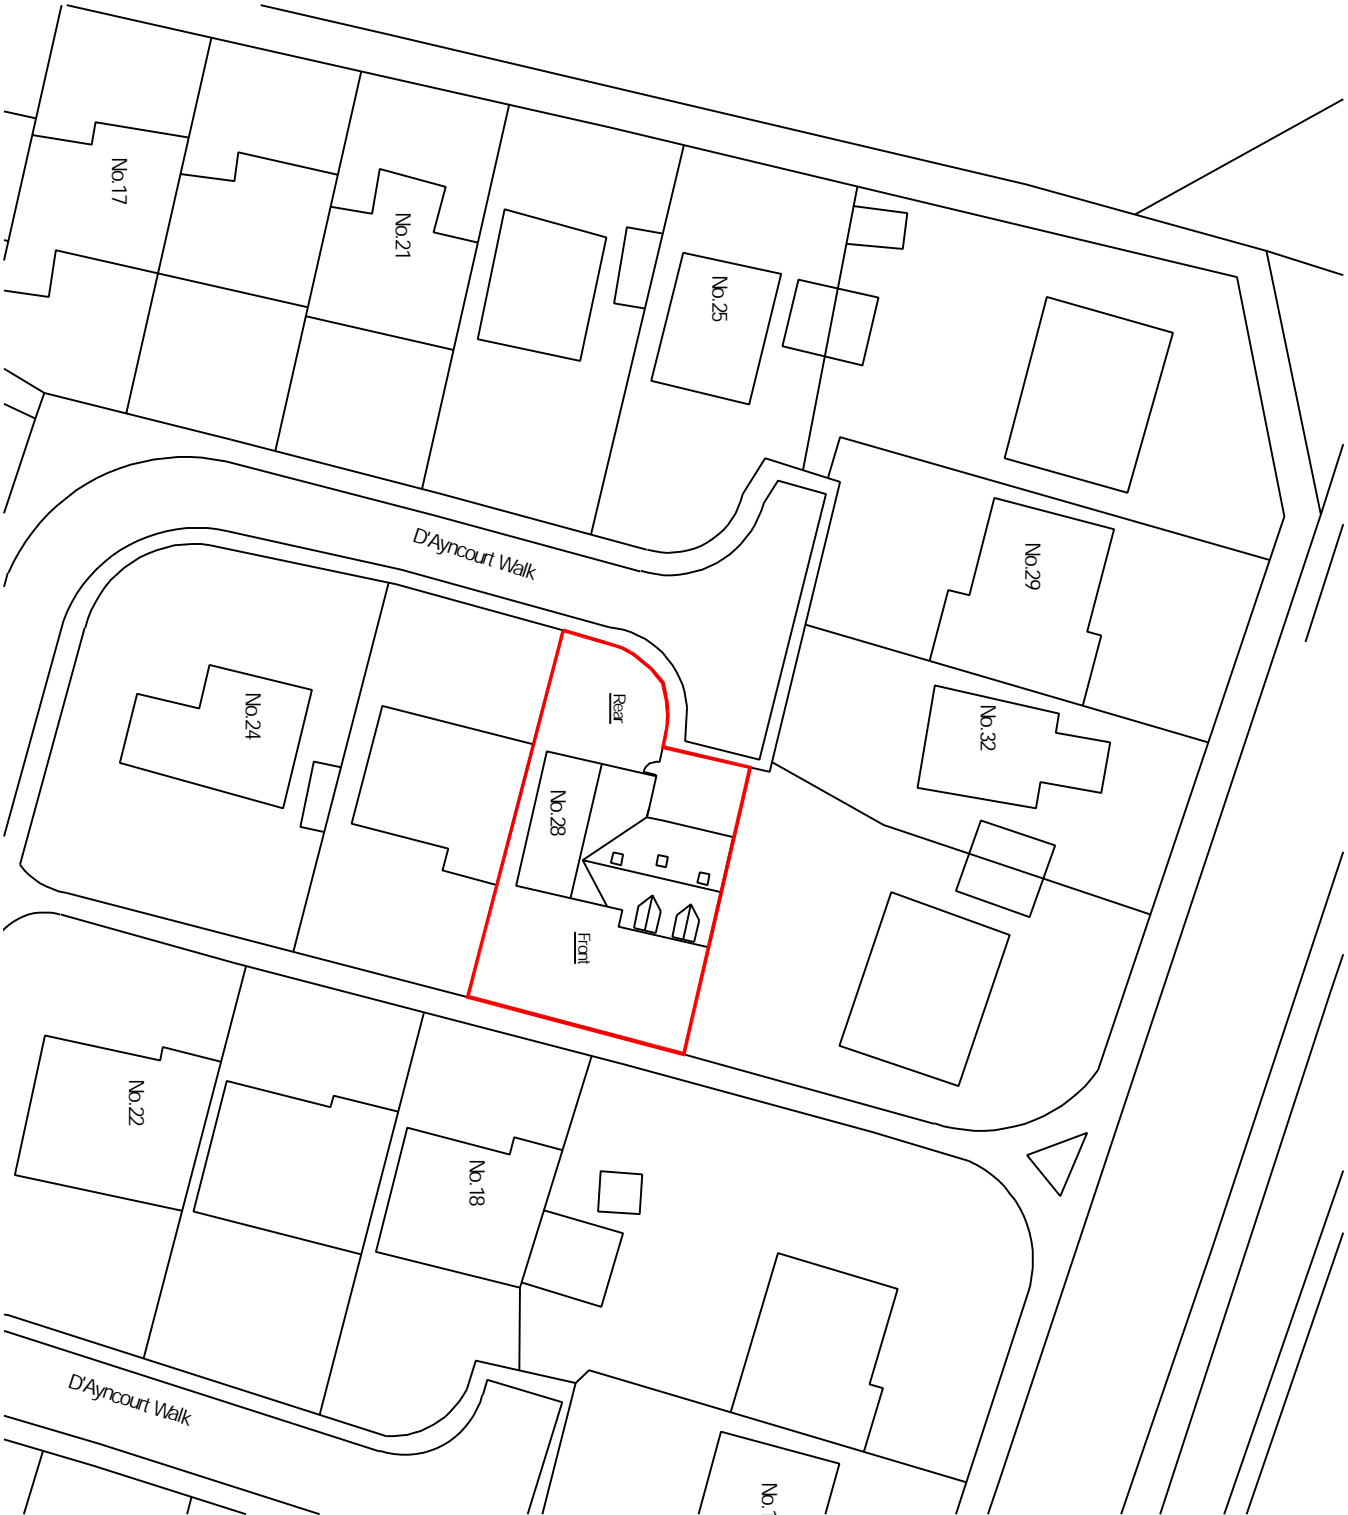

For Planning

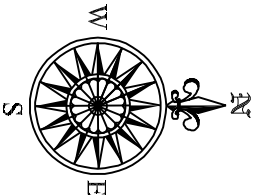

LCH ARCHITECTURAL
DESIGNS

LCH Architectural Designs | Mansfield | Nottinghamshire

Website : www.lcharchitecturaldesigns.co.uk

PROJECT

Richard Shapley
28, D'Ayncourt Walk, Farnfield, Newark, NG22 8DP

TITLE

Block Plan

SCALE

1:500 @ A3

DRAWN BY

L.C.Hanson

DRAWING NO

02/01

BLOCK PLAN

Do not scale off these drawings. All measurements should be checked on site.



SCALE BAR 1:500