
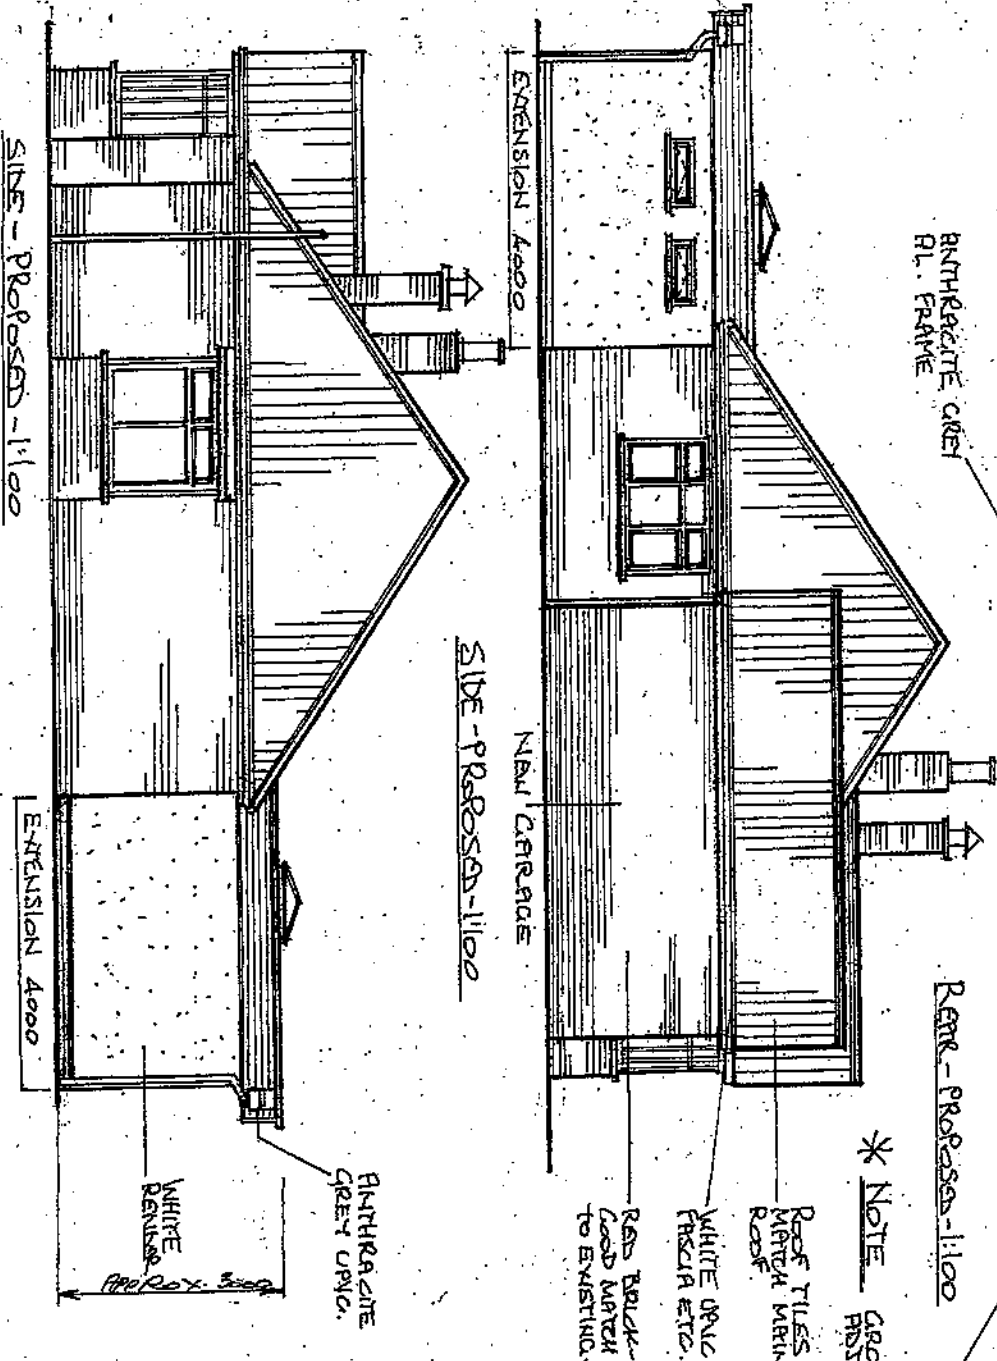


RECEIVED  
NORTHKESTEVEN  
DISTRICT COUNCIL  
27 OCT 2023

ALL DIMENSIONS TO BE CHECKED ON SITE

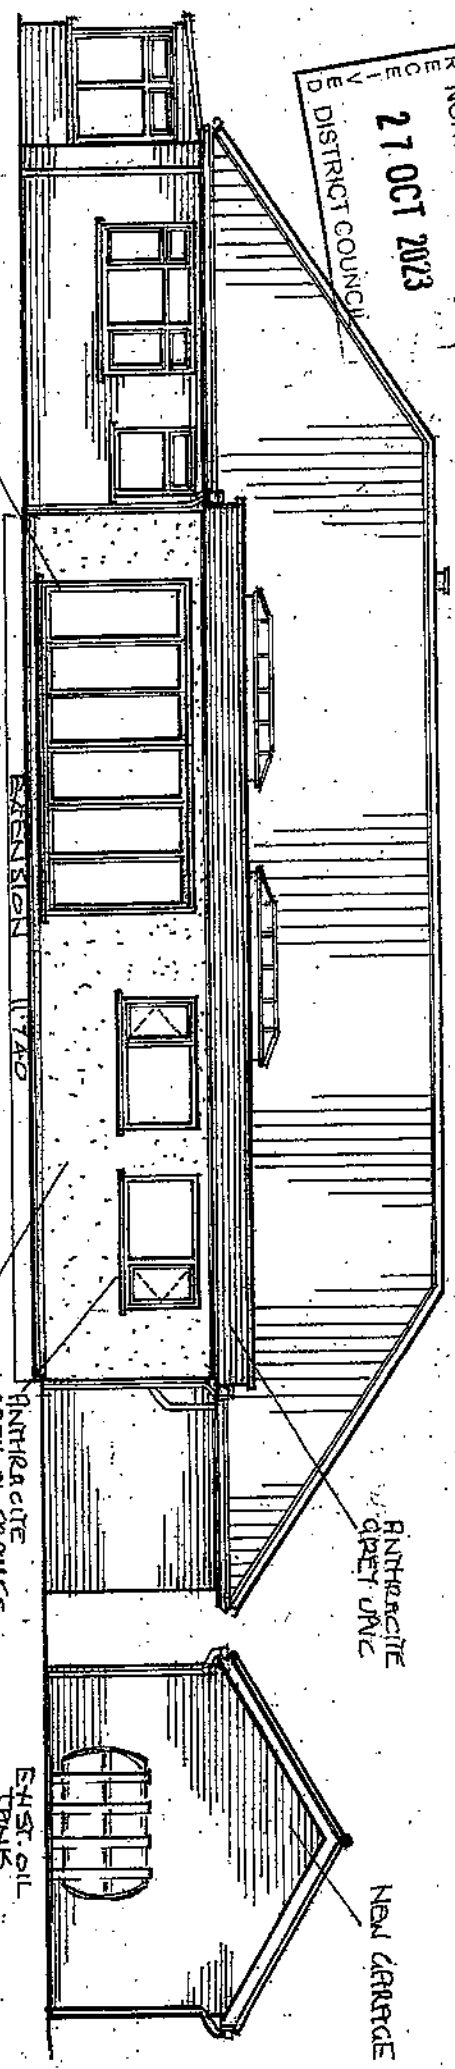

\* NOTE GROUND LEVEL SLOPES UP SLIGHTLY TO THE EAST -> PROPOSED G.L. GROUND EXTENSION TO WHITEHORN G.L. 150 BELOW F.F.L. \*

**N. ANDREW WILDING**  
Architect, Design & Planning Consultant  
CITY DESIGNS  
3 Wasps Nest, Noston Fen,  
Lincoln, Lincs. LN4 2AZ  
TEL/FAX: 01526 322281



PROPOSED WORKS TO EXIST. DIST. BURTON A.W.  
44, WILKIN STREET, BCO PLUCK, LINCOLN.  
MR + MRS L. HEENEY  
SCHEDULE DRG No. 10 1:100  
DATE 18/6/2020  
DRG. REF. 2020.2.10  
REV. A. 22/6/2020  
REV. B. 12/11/2020

SIDE - PROPOSED - 11100

EXTENSION 4000