



ALL DIMENSIONS TO BE CHECKED ON SITE

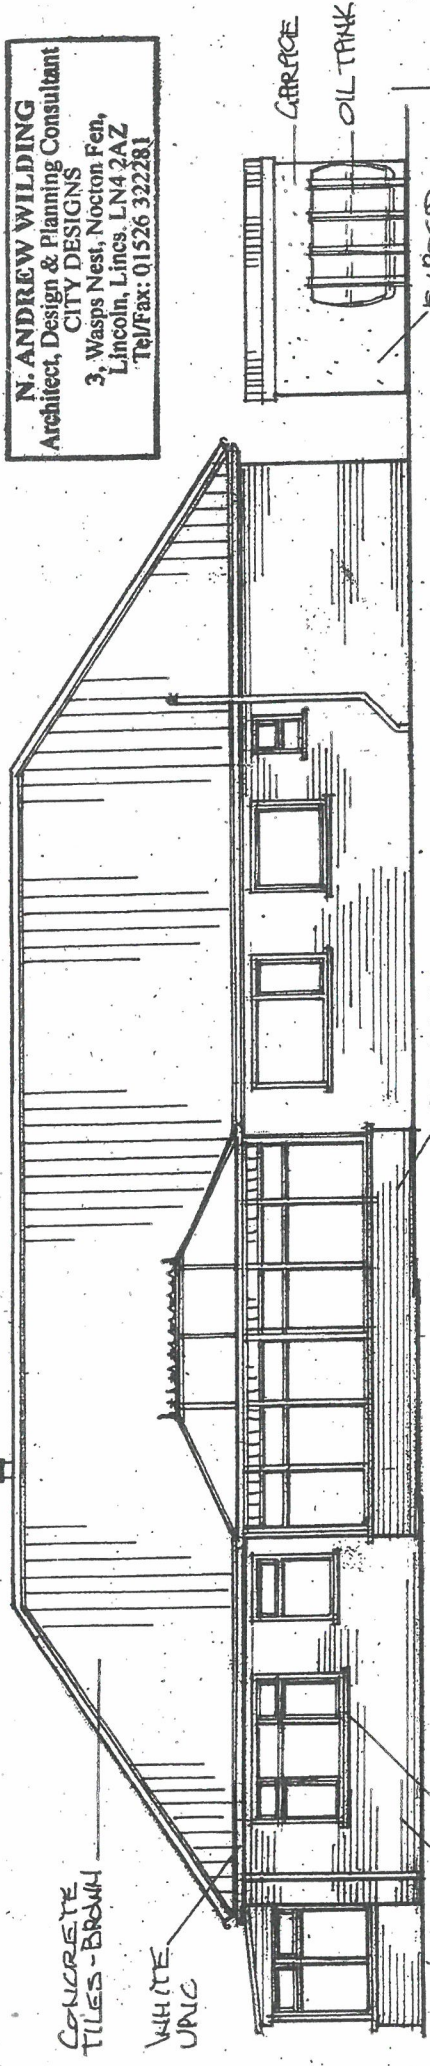

REAR

RED BRICK
WHITE UPVC
FRAMES.



N. ANDREW WILDING
Architect, Design & Planning Consultant
CITY DESIGNS
3, Wasps Nest, Nocton Fen,
Lincoln, Lincs. LN4 2AZ
Tel/Fax: 01526 322281

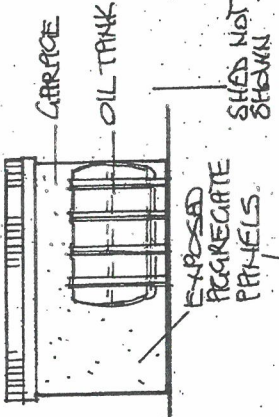

GARAGE
OIL TANK

EXPOSED
AGGREGATE
PANELS

EXISTING ELEVATIONS
1:100

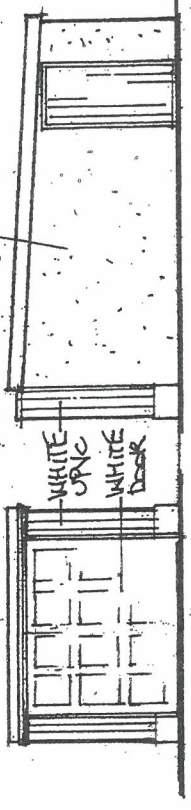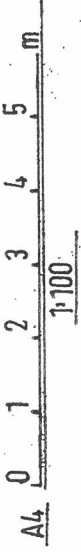

FRONT - GARAGE - SIDE

GARAGE

SIDE

RECEIVED
NORTH KESTEVEN B
POST
- 9 NOV 2023
DISTRICT COUNCIL

PROPOSED WORKS TO EXIST. DET. BUNGALOW
44, MAIN STREET, SCOPWICK, LINCOLN.


MR. & MRS. L. HEENEY

SCHEME DRG. No. 9

DATE 16/6/2020

DRG. REF. 2020.2.9.

1:100

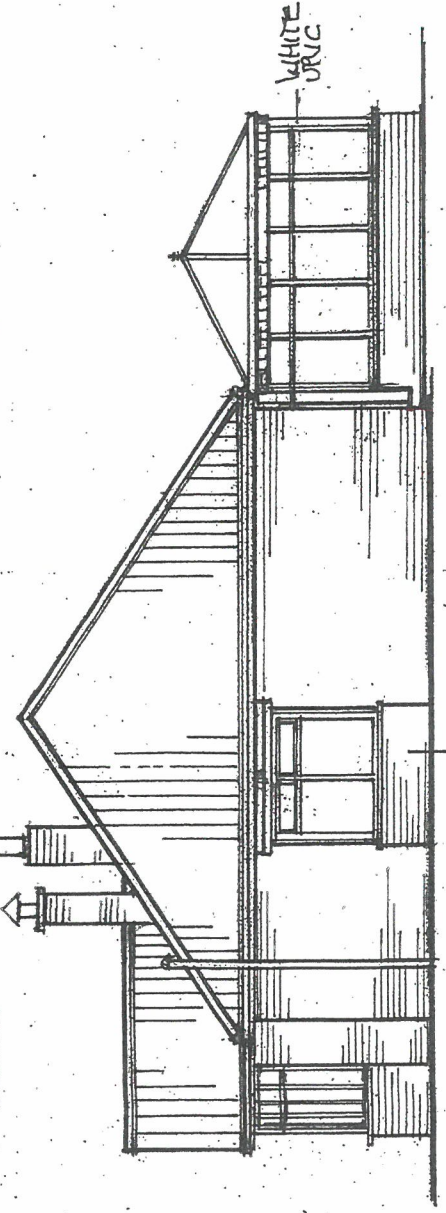

PORCH

SIDE

WHITE
UPVC