


ALL DIMENSIONS TO BE CHECKED ON SITE


N. ANDREW WILDING
Architect, Design & Planning Consultant
CITY DESIGNS
3, Wasps Nest, Nocton Fen,
Lincoln, Lincs. LN4 2AZ.
Tel/Fax: 01526 322281

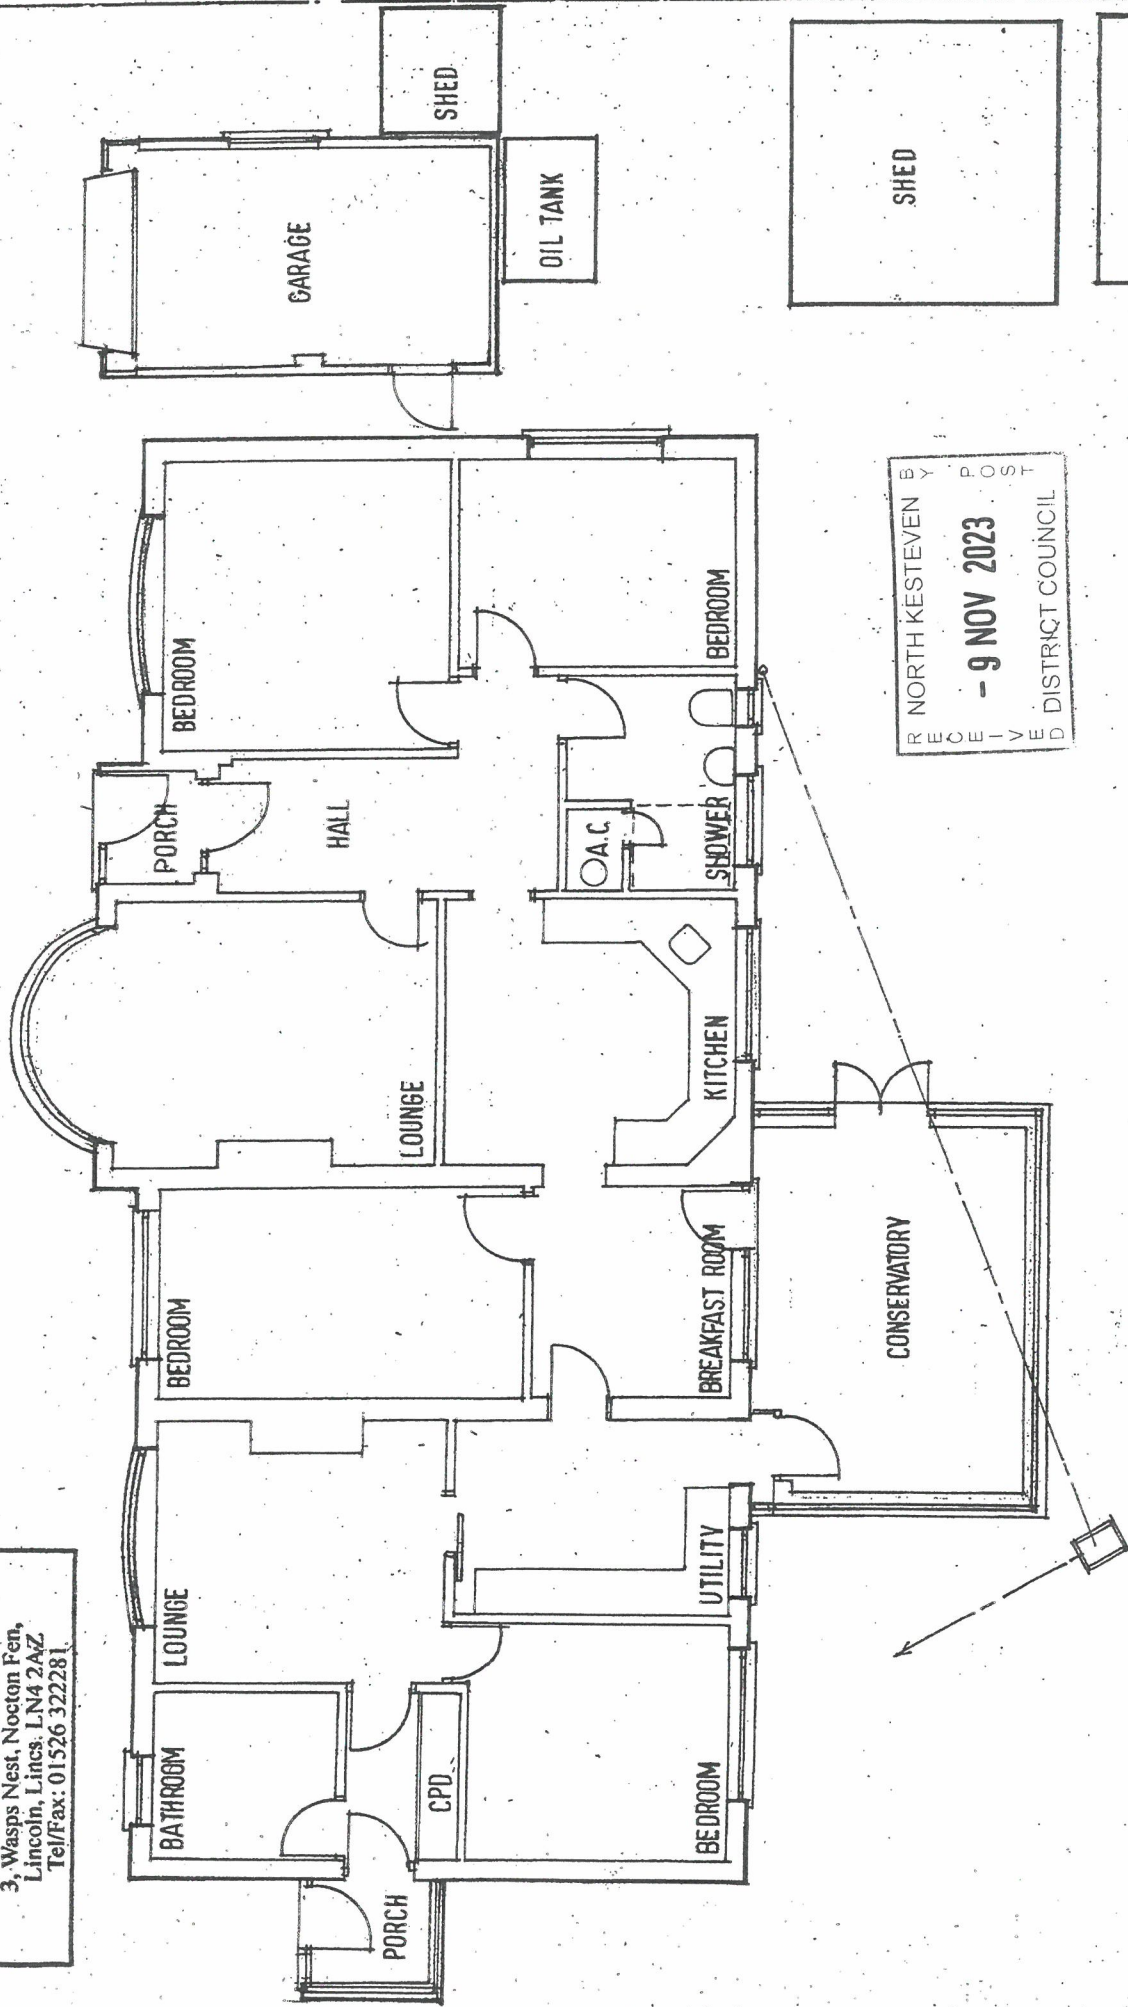

RECEIVED
NORTH KESTEVEN BY POST
- 9 NOV 2023
E D DISTRICT COUNCIL

PROPOSED WORKS TO EXIST. DET
BUNGALOW
4A MAIN STREET, SCOPWICK, LINCOLN.
MR. & MRS. L. HEENEY
SCHEME DRG. No. 7. 1:100
DATE 11/6/2020
DRG. REF. 2020.2.7.

PLAN - EXISTING - 1:100

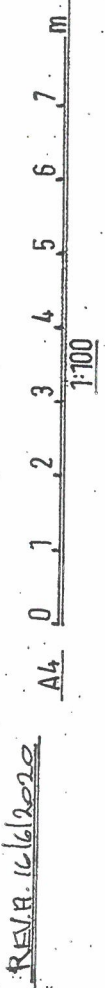

REV. 16/6/2020