


EXISTING SECTION THROUGH BARN 1 / 4
 (SCALE 1:25)

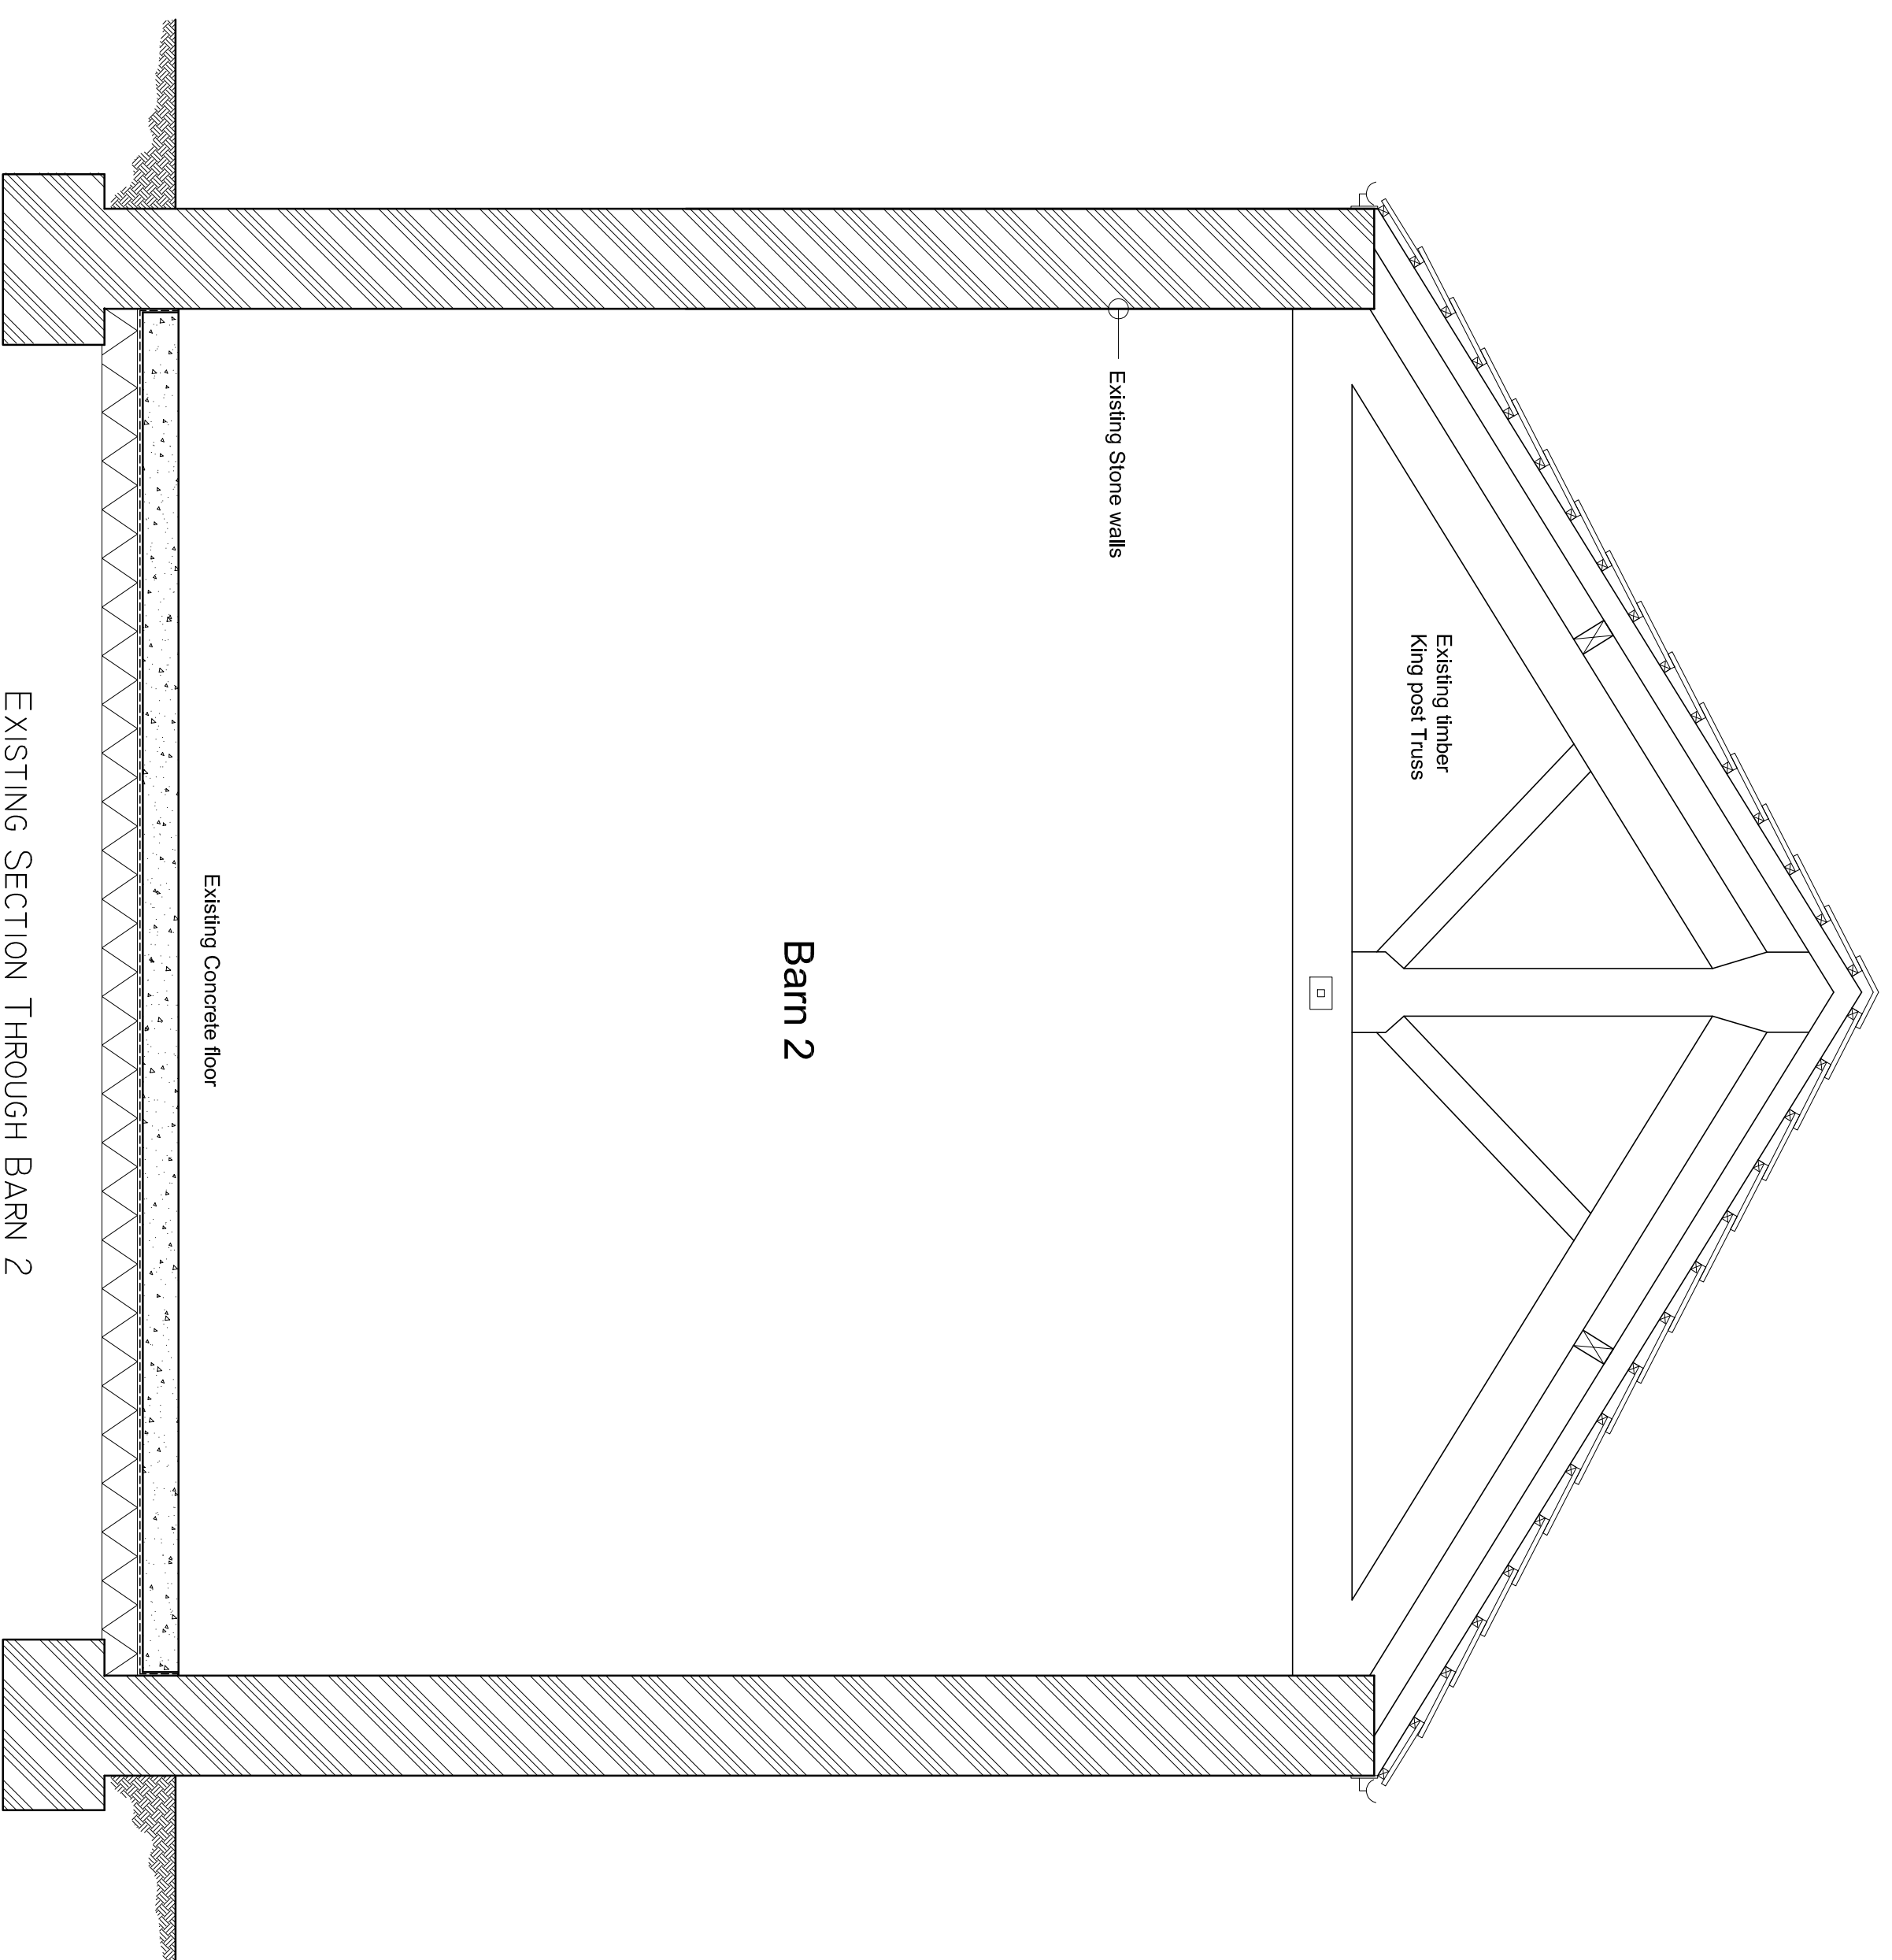

EXISTING SECTION THROUGH BARN 2
 (SCALE 1:25)

W.I DESIGN

ARCHITECTURAL DRAUGHTING SERVICE
 Tel: 07972 696872
 EMAIL: architect@widesign.co.uk

CLIENT
 MR PETER ROSE

PROJECT
 PROPOSED RESTORATION AND CONVERSION OF
 BARN 1 AT LODGE FARM, CHURCH LANE,
 NORTH RAUCEBY, NG34, 8DU

DWG TITLE
 EXISTING
 SECTIONS

DATE
 AUG 23

DESIGNED BY
 23-0819-03

SCALE
 AS STATED AT AI

DRAWN BY
 WI