




All new doors and windows to be hardwood and painted in colour Heritage approved Cream to match house

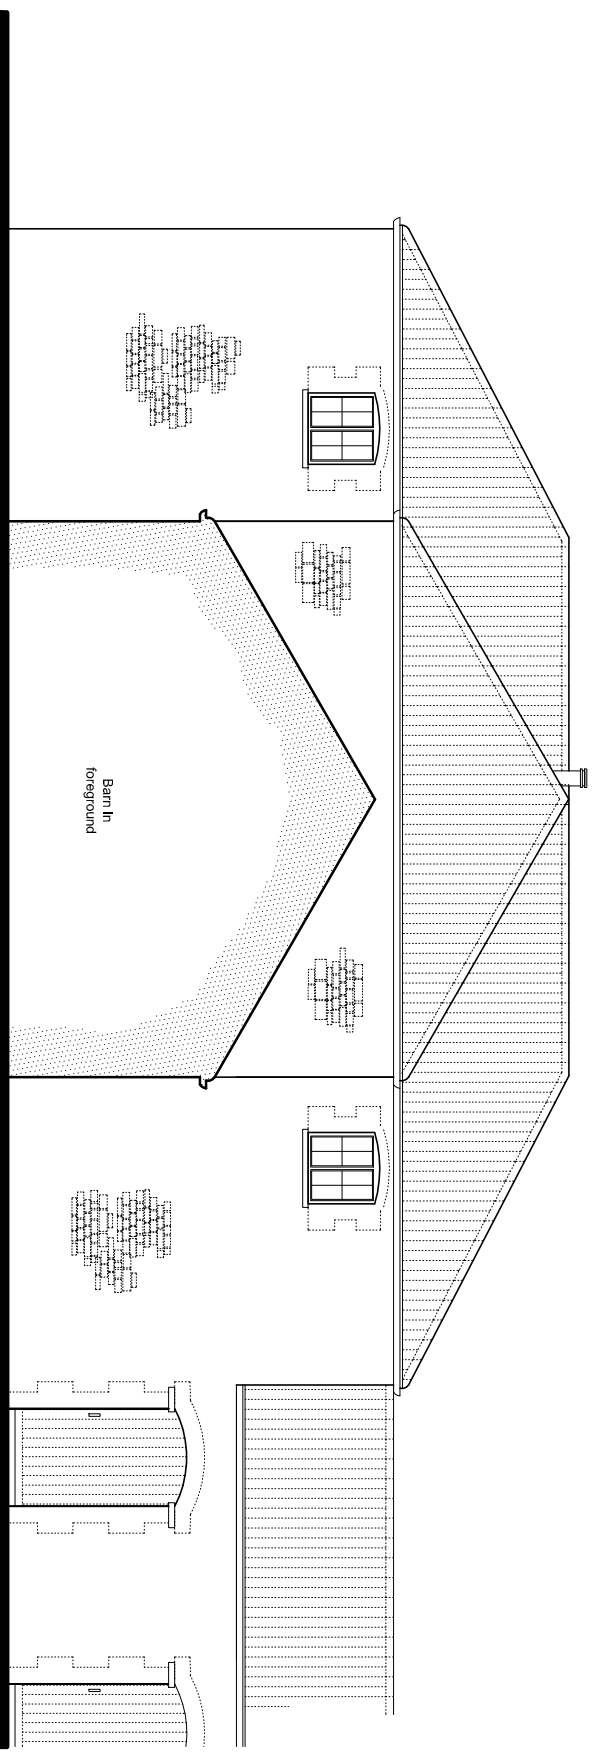


Velux skylights. To be Heritage Conservation approved. - size 940 x 1400 in Black

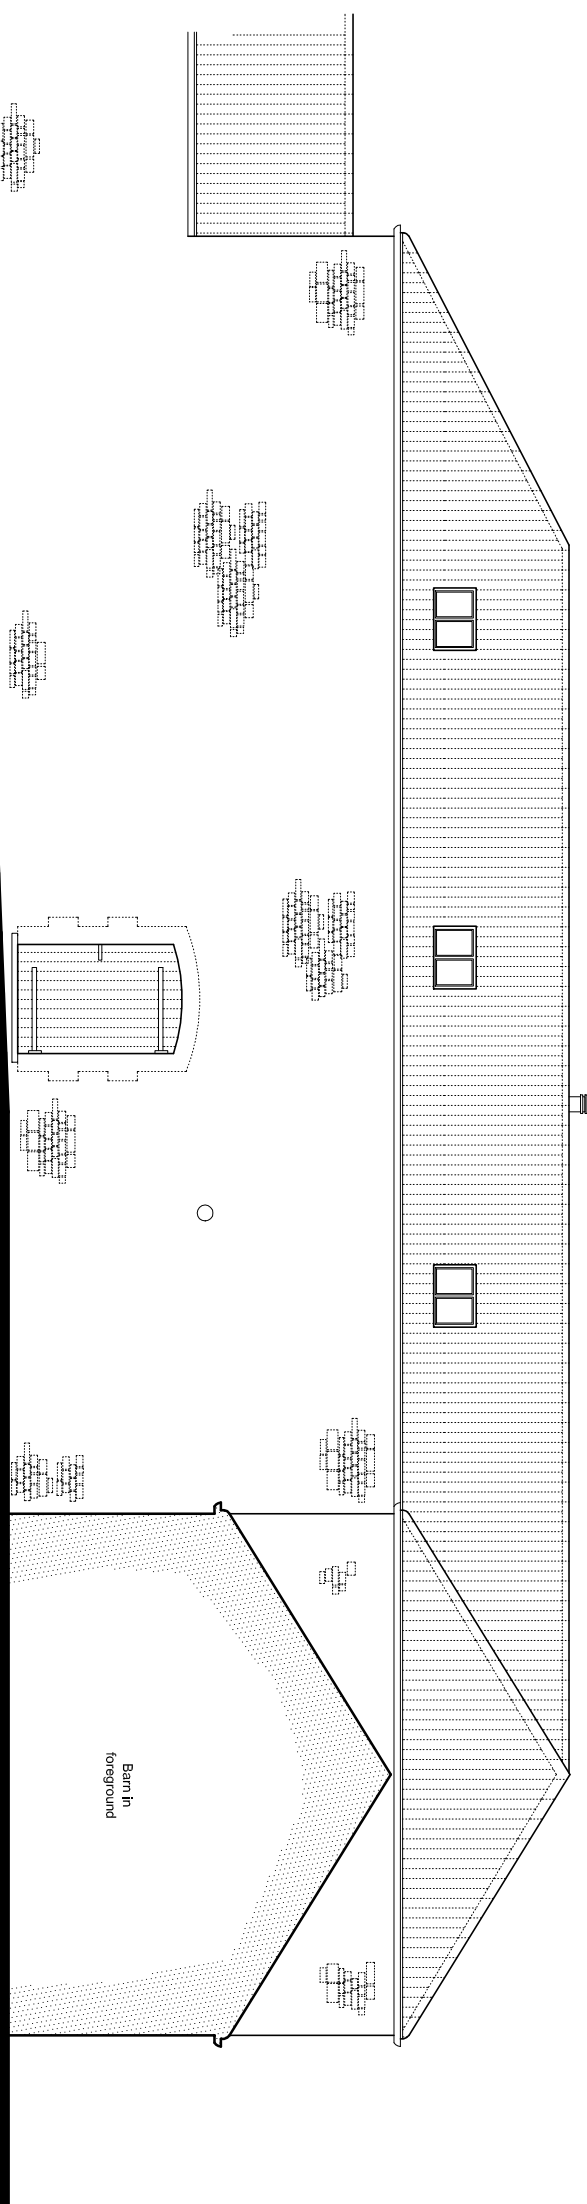

Proposed Elevations
(SCALE 1:100)

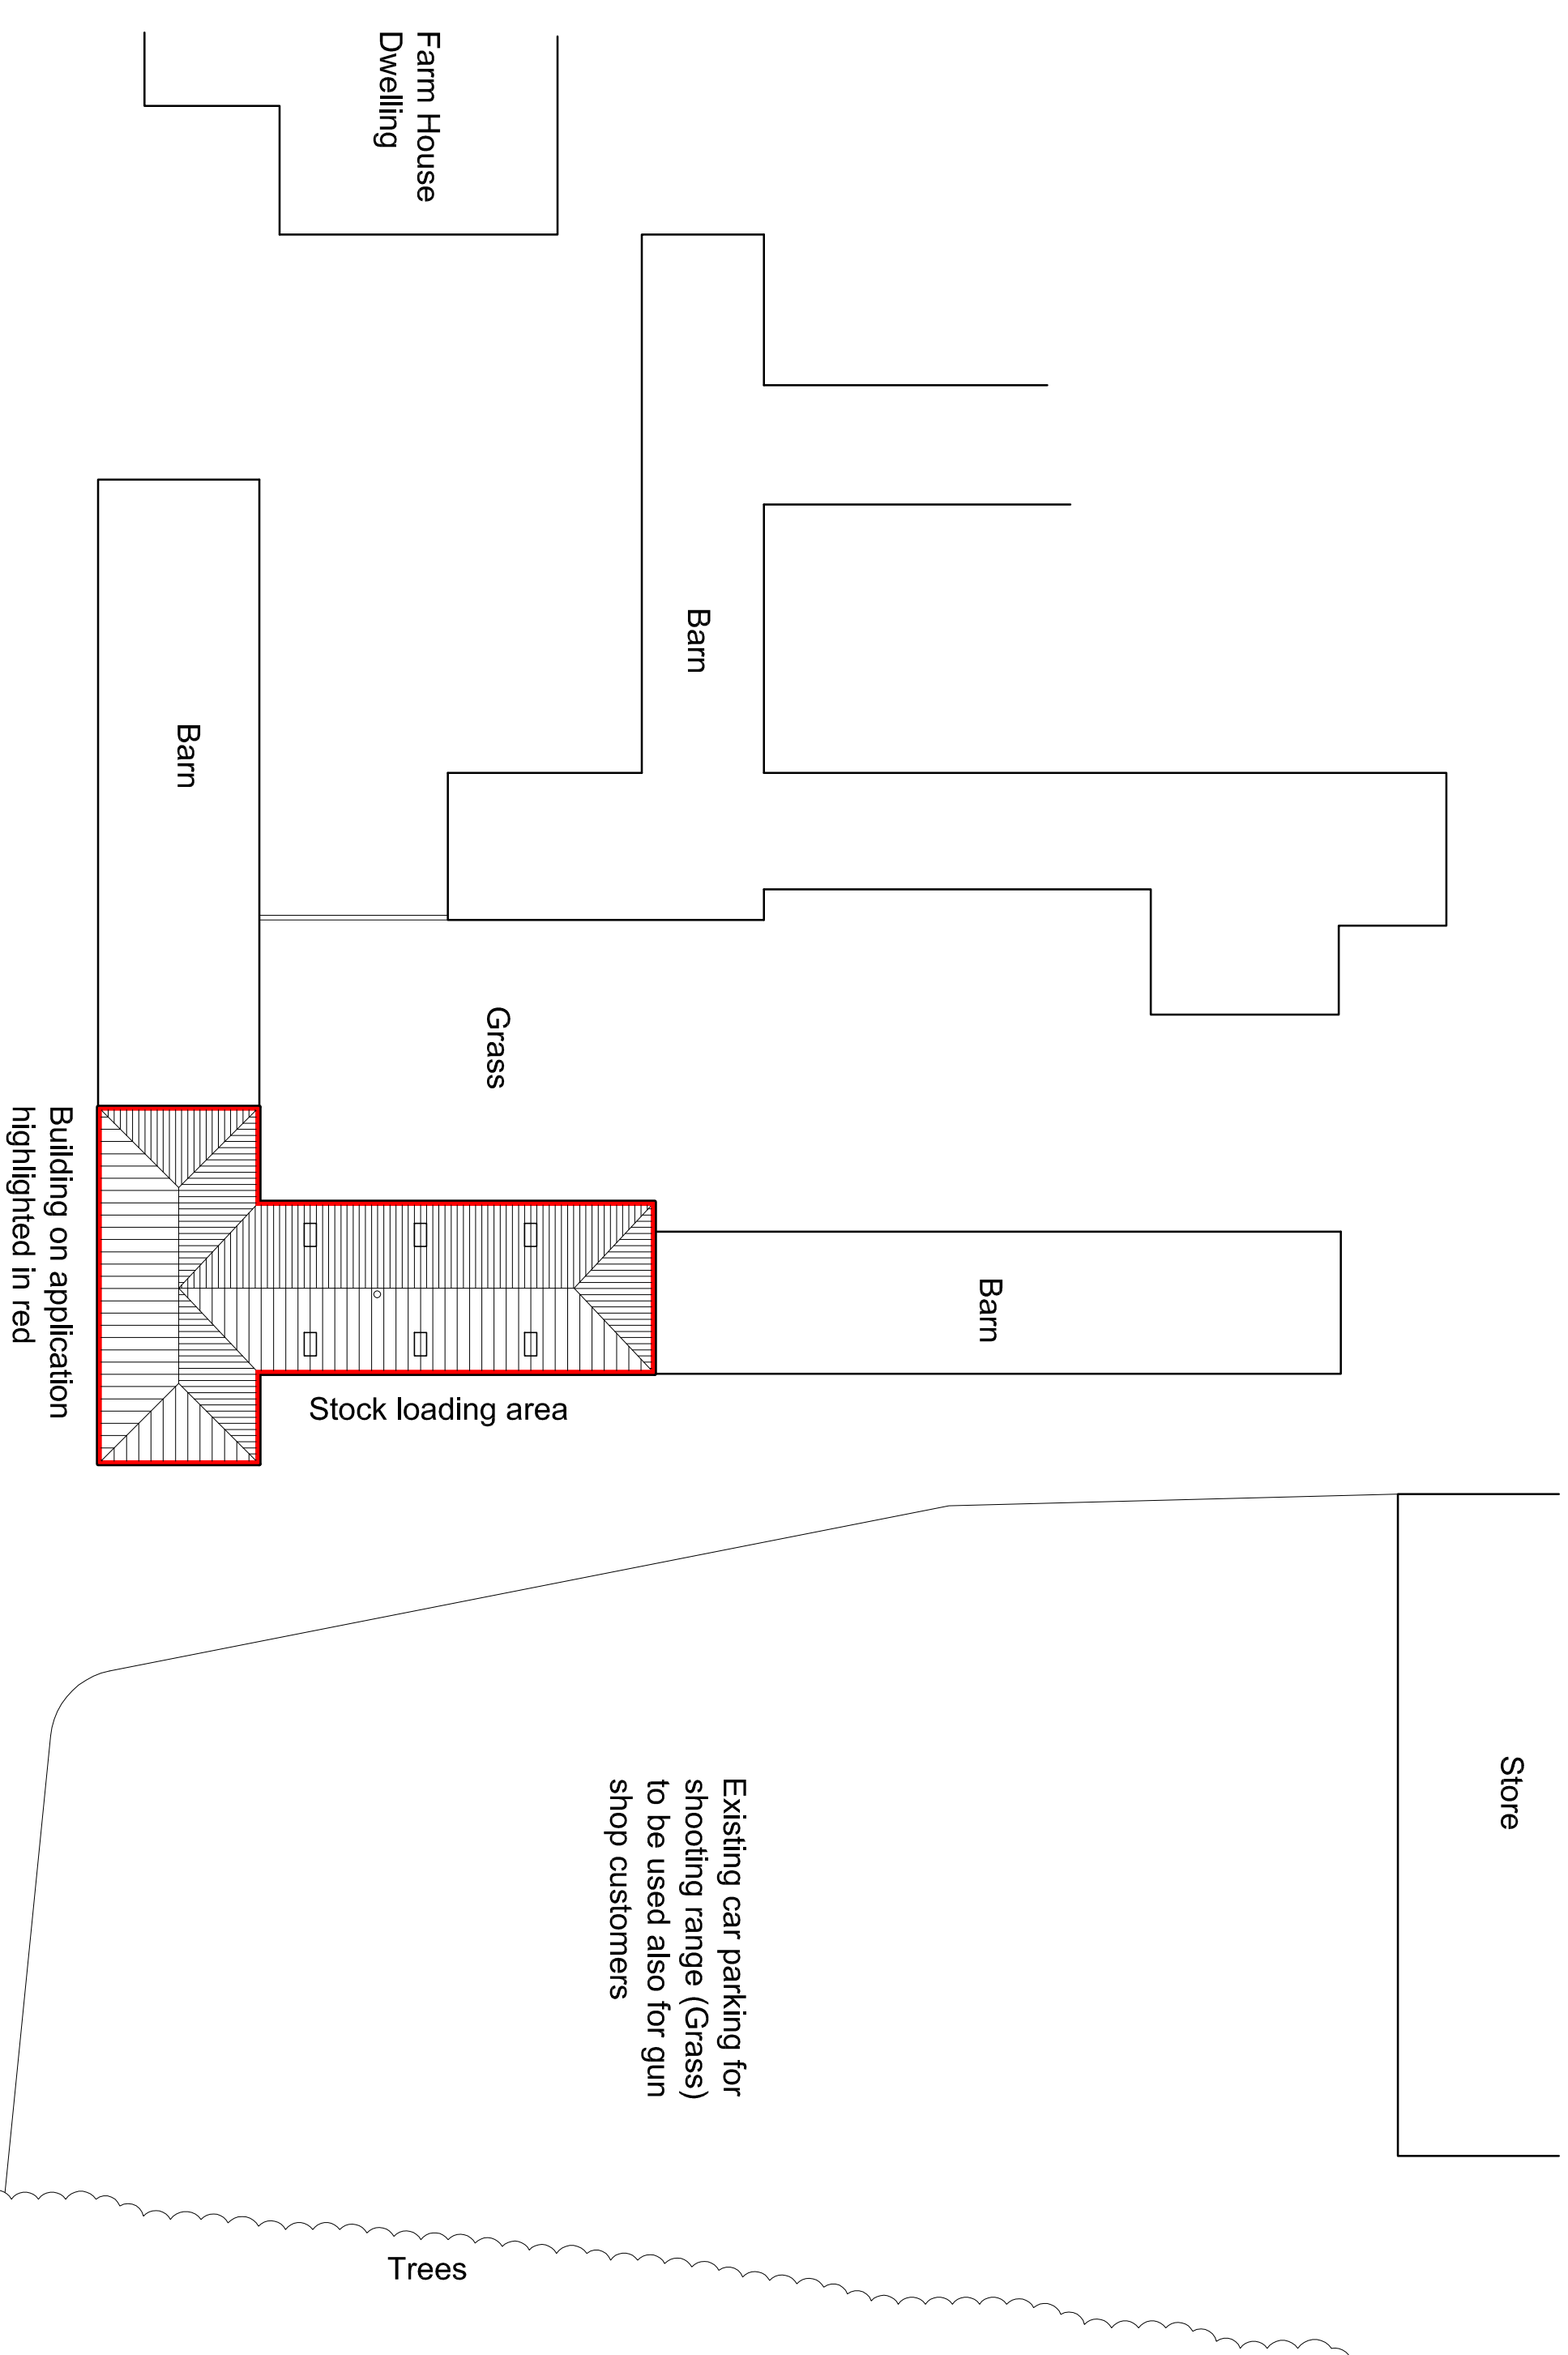

PROPOSED BLOCK PLAN
(SCALE 1:250)

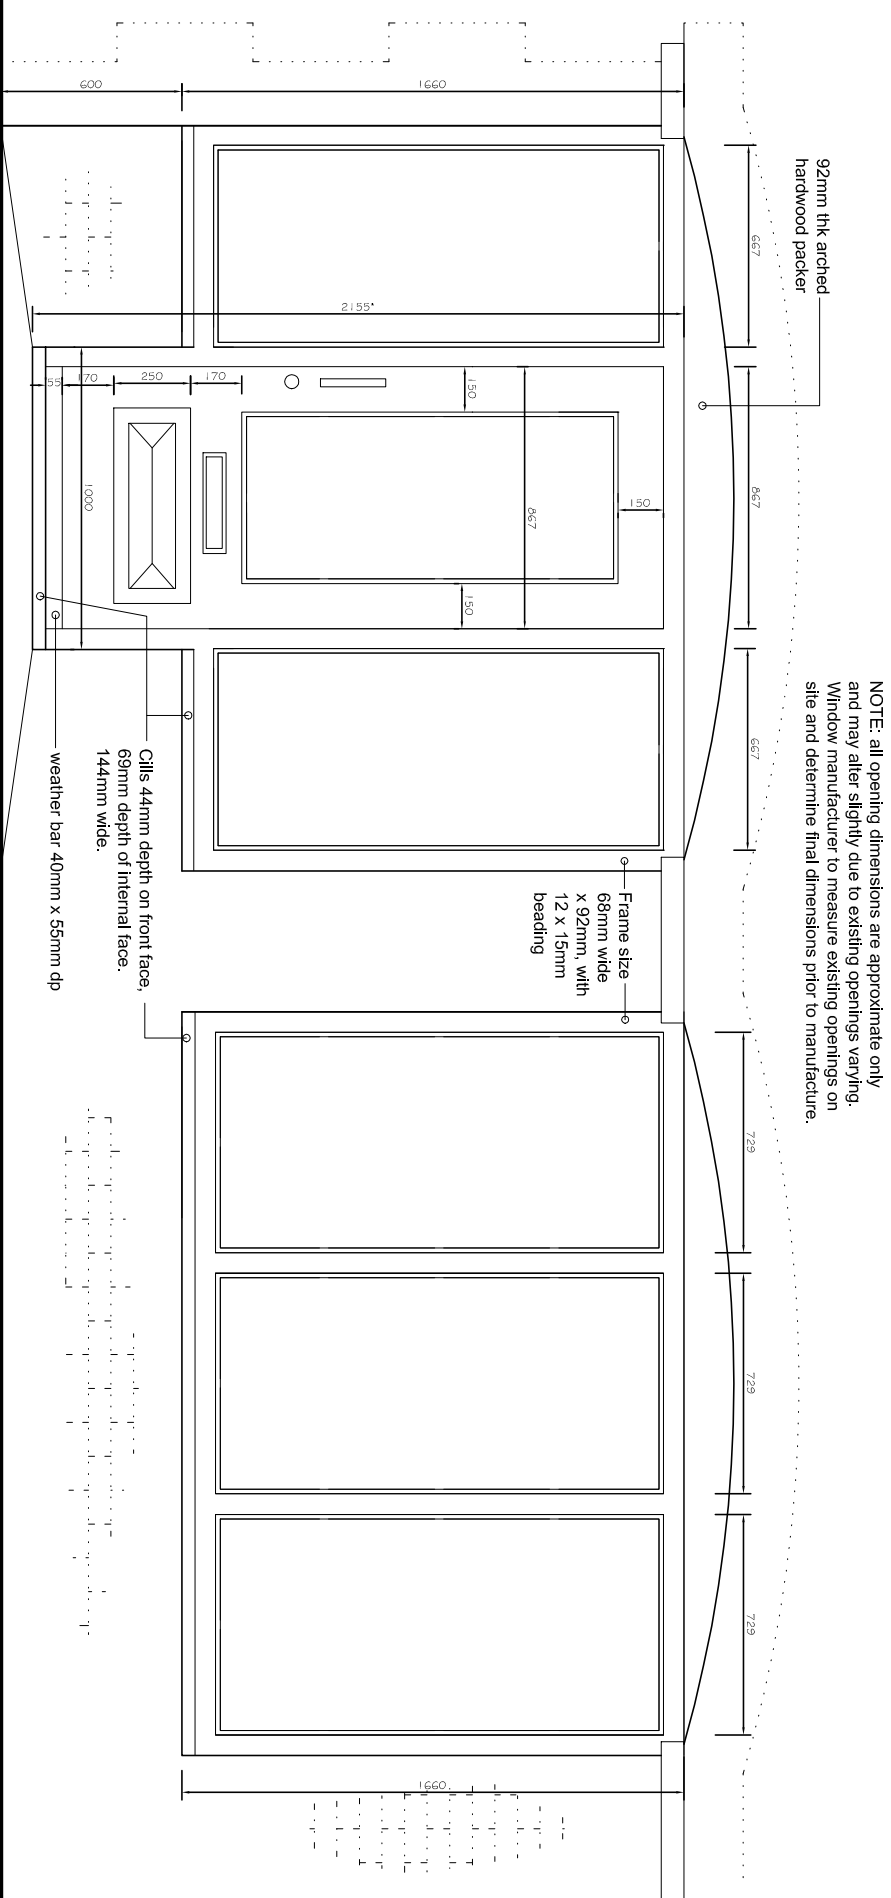

TYPICAL HARDWOOD WINDOW DETAILS
(SCALE 1:25)

W1 DESIGN ARCHITECTURAL DRAUGHTING SERVICE EMAIL: architectsincnshire@gmail.com	
CLIENT: MR PETER ROSE	PROJECT: PROPOSED RESTORATION AND CONVERSION OF BARN AT LODGE FARM, CHURCH LANE, NORTH RAUCHEY, NCSA, 80U
DATE: AUG 23	DATE TIME: PROPOSED ELEVATIONS, WINDOW DETAILS AND BLOCK PLAN
DWG No: 23-0819-06	SCALE: AS STATED AT A1
DRAWN BY: WI	