



Front

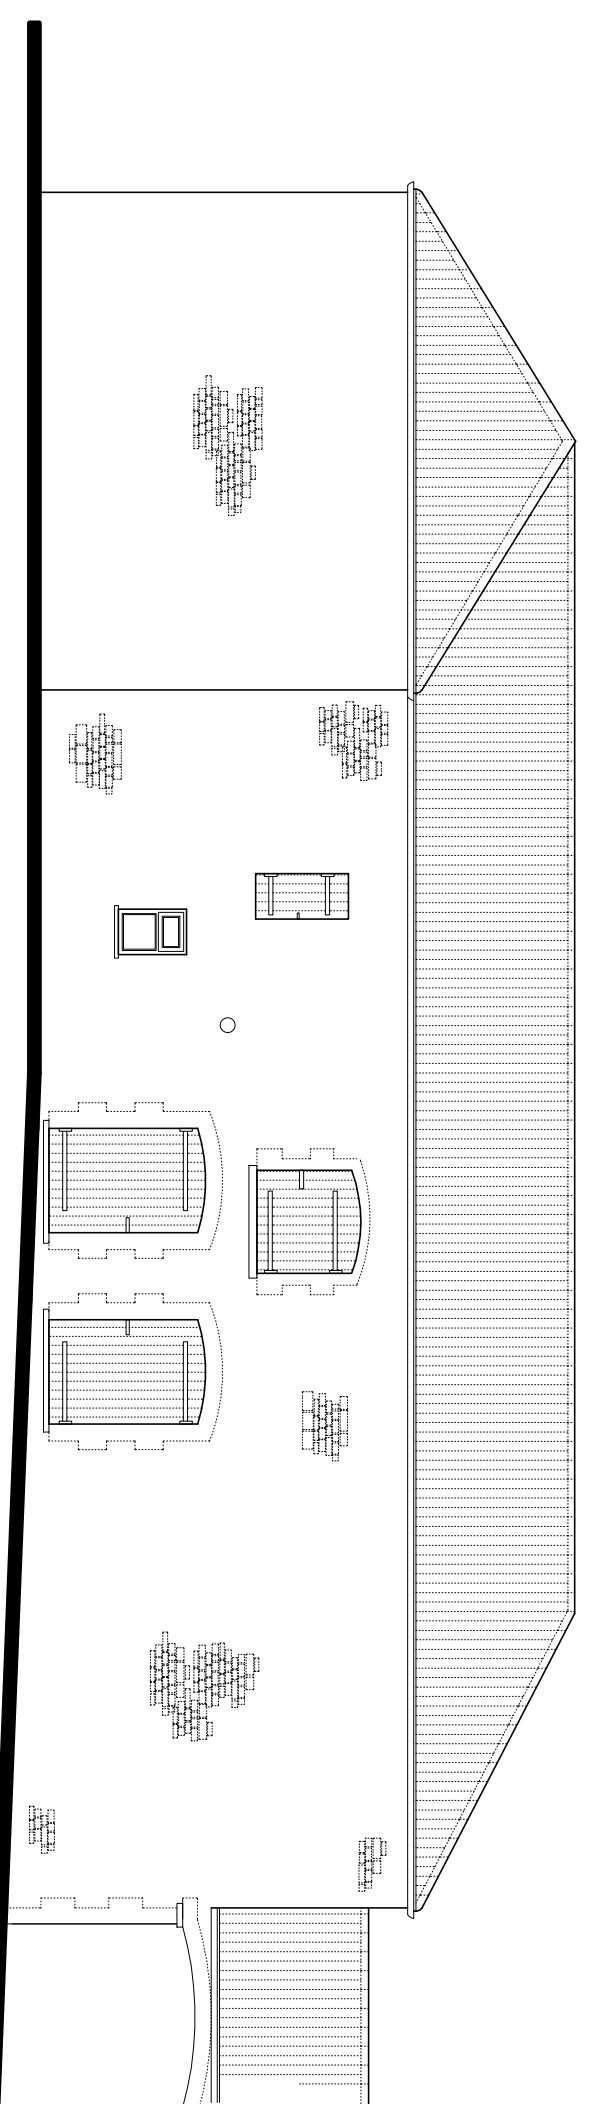


Side (West)

Existing doors and window frames
are in patterned in varying shades
of Green.

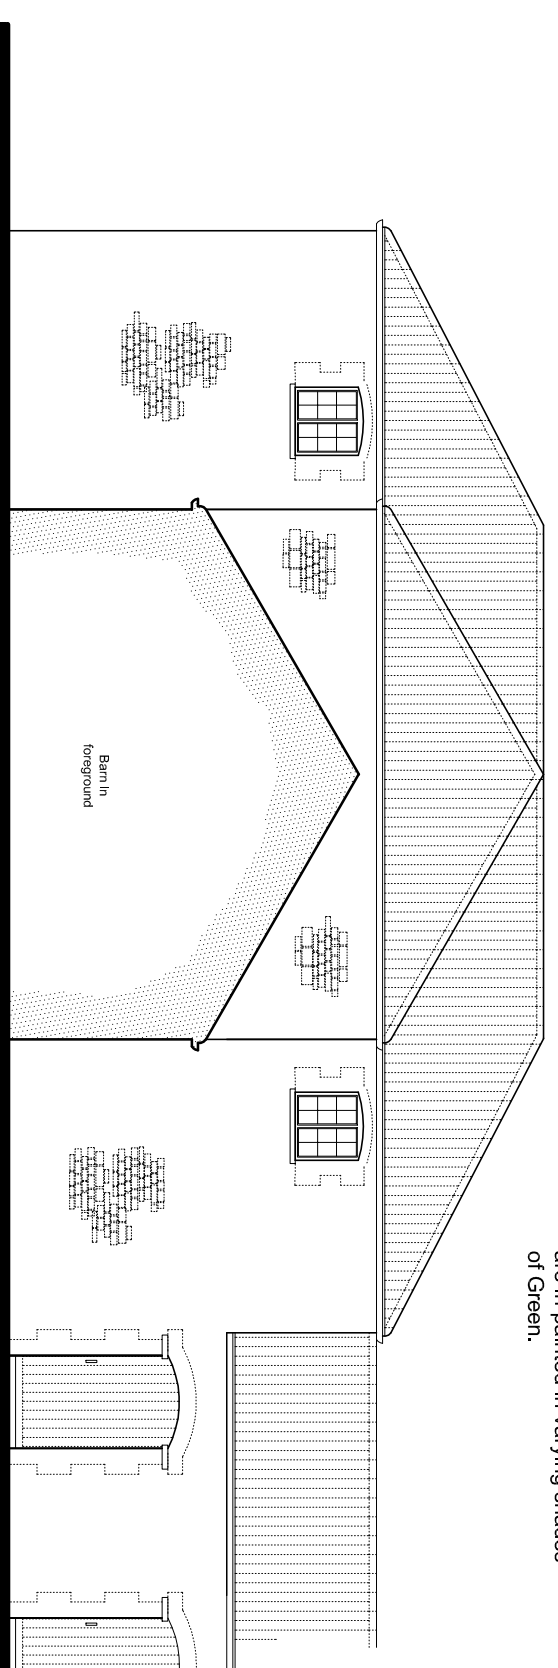


Rear

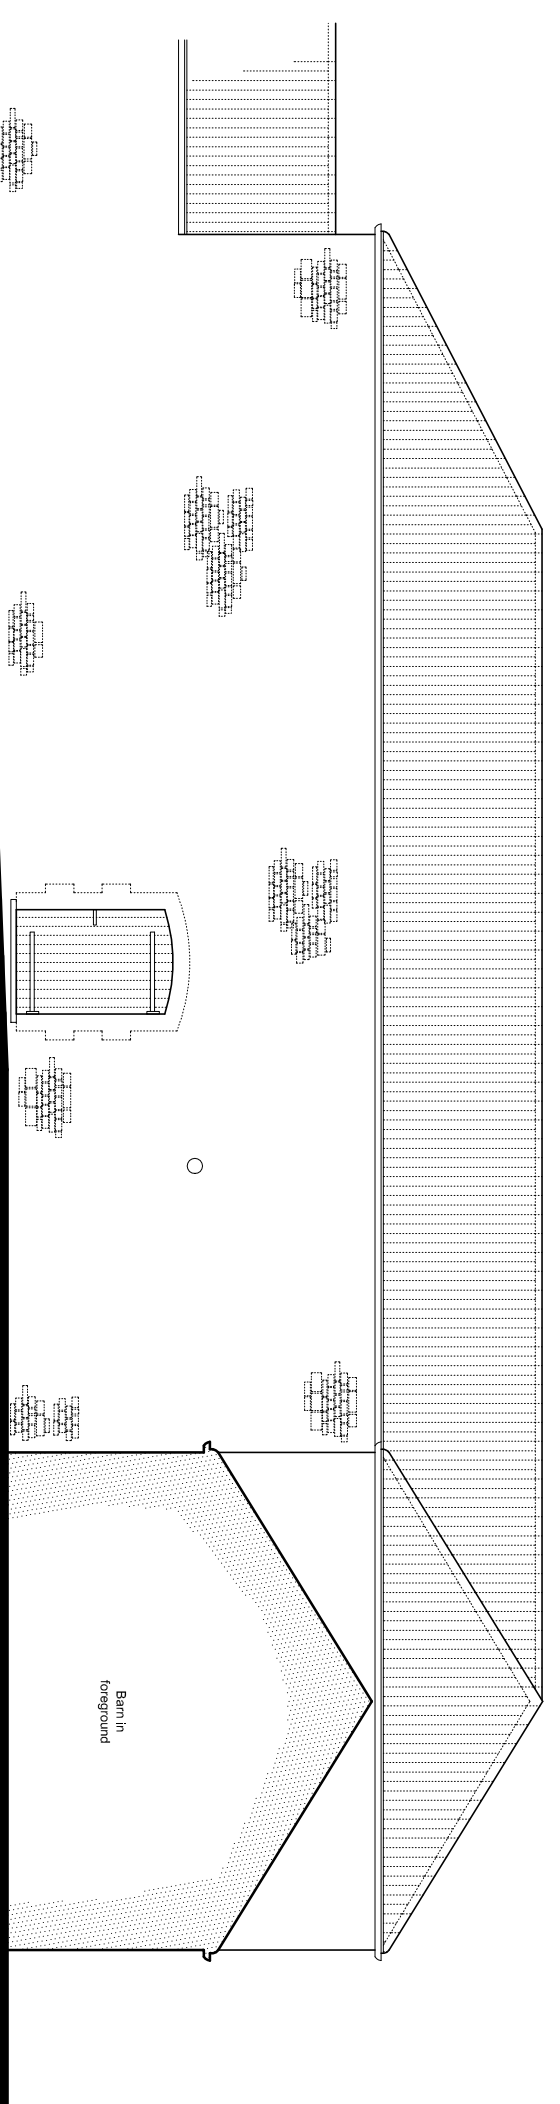

Side (East)

Existing Elevations
(SCALE 1:100)

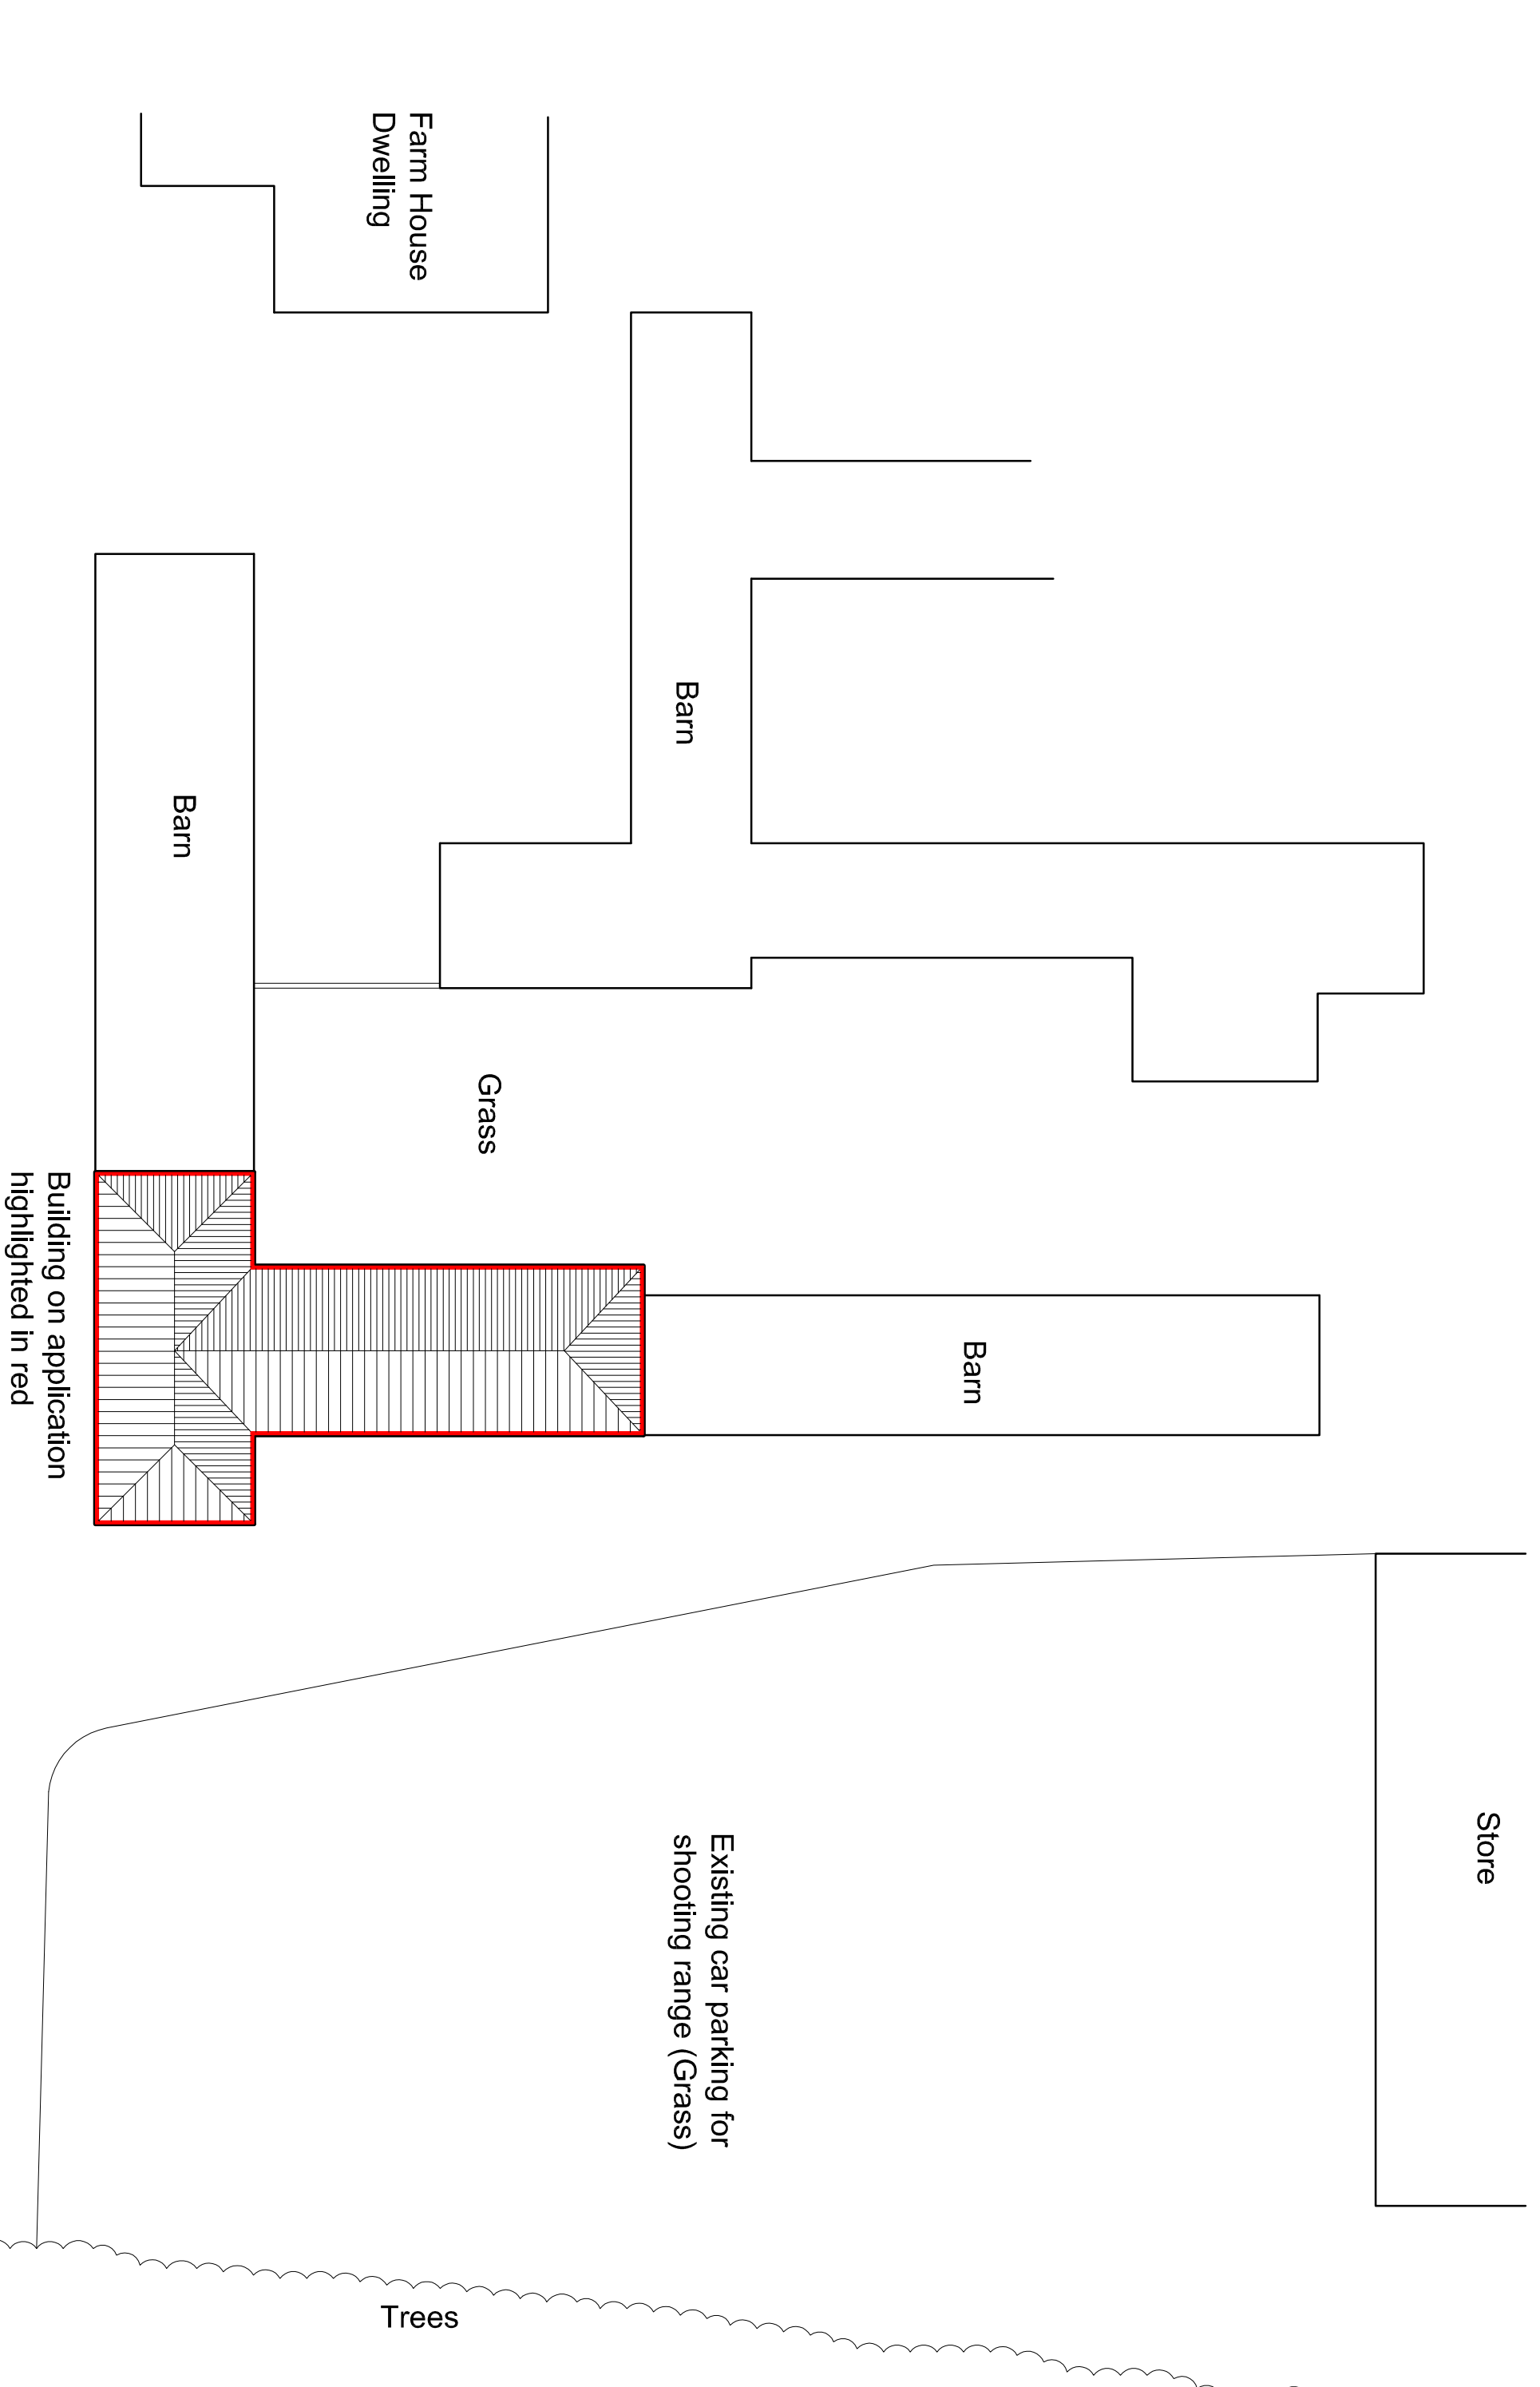

EXISTING BLOCK PLAN
(SCALE 1:250)

<p>W1 DESIGN ARCHITECTURAL DRAUGHTING SERVICE Tel: 07972 69872 EMAIL: architect@w1design.co.uk</p>	
CLIENT:	MR PETER ROSE
PROJECT:	PROPOSED RESTORATION AND CONVERSION OF BARN AT LODGE FARM, CHURCH LANE, NORTH RAUCHEY, NCSA, 80U
DATE:	AUG 23
SCALE:	AS STATED AT A1
DWG No:	23-0819-05
DRAWN BY:	WI

DATE: AUG 23
SCALE: AS STATED AT A1

DWG No: 23-0819-05
DRAWN BY: WI

PROJECT: PROPOSED RESTORATION AND CONVERSION OF
BARN AT LODGE FARM, CHURCH LANE,
NORTH RAUCHEY, NCSA, 80U

CLIENT: MR PETER ROSE