


This drawing is the copyright of Latter Davies Chartered Architects.
It is not to be copied or redistributed without the express permission of Latter Davies.

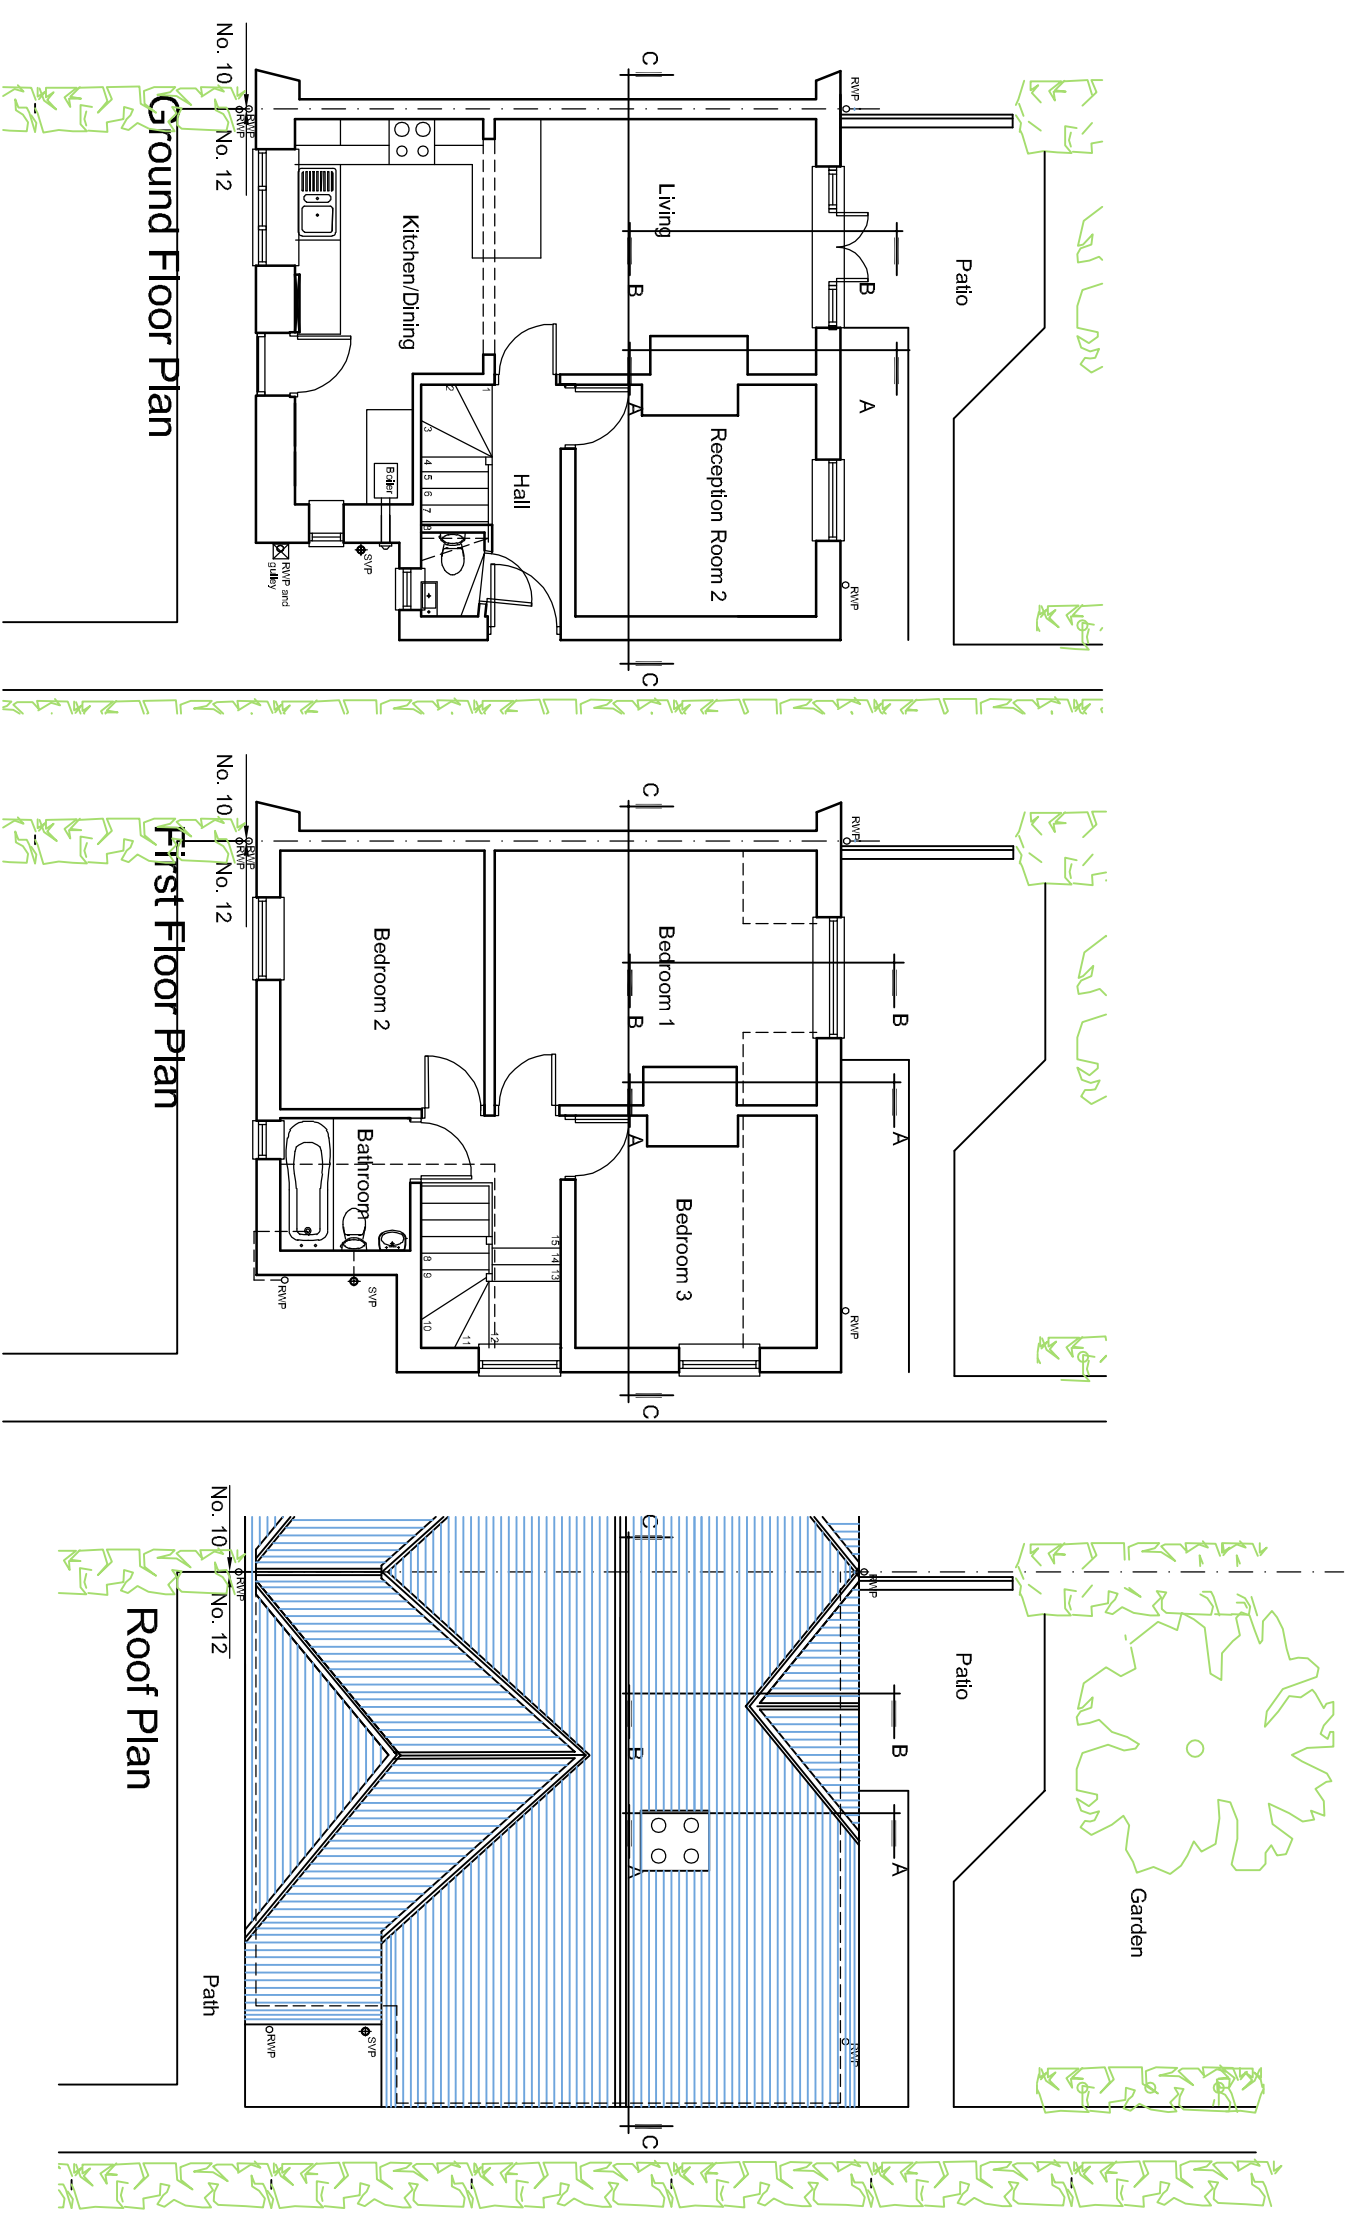

LATTER | DAVIES
CHARTERED ARCHITECTS
6 PARK GROVE CARDIFF CF10 3BN
TEL 029 2023 1833

JOB
12 Lon Isa
Rhiwbina

TITLE
Existing Plans

DRAWING NO.
561/02

SCALE	DRAWN	CHECKED	DATE
1:100@A3	cr	gd	June 2023