
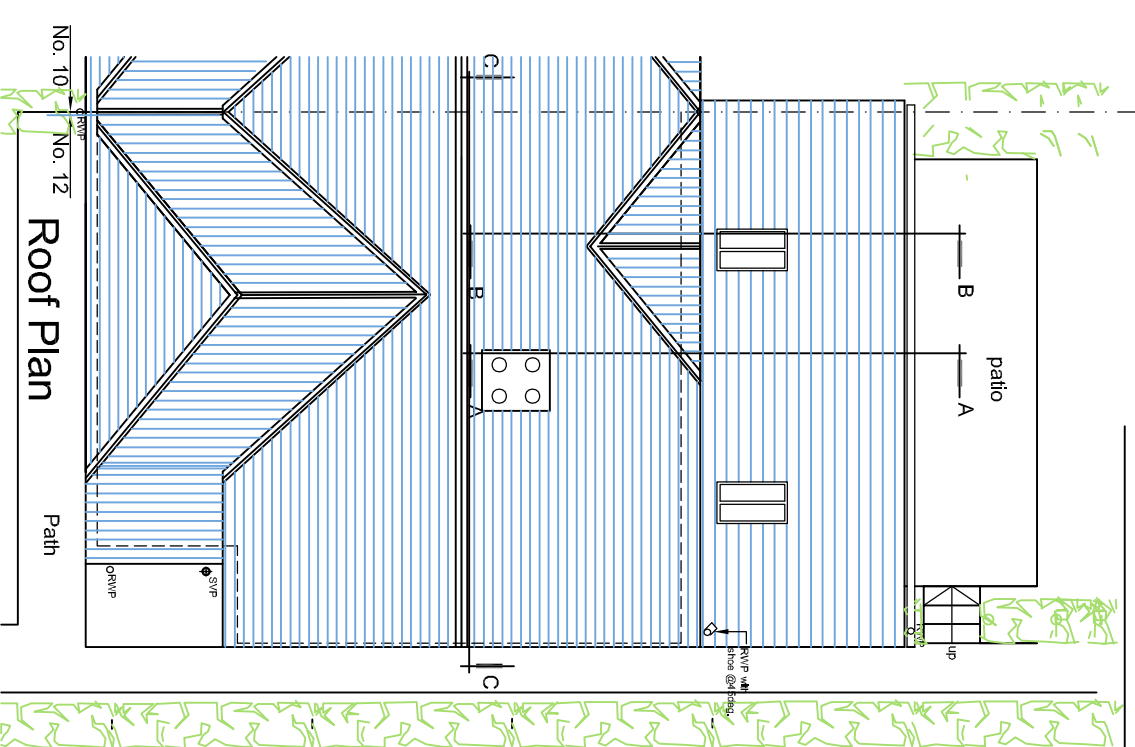
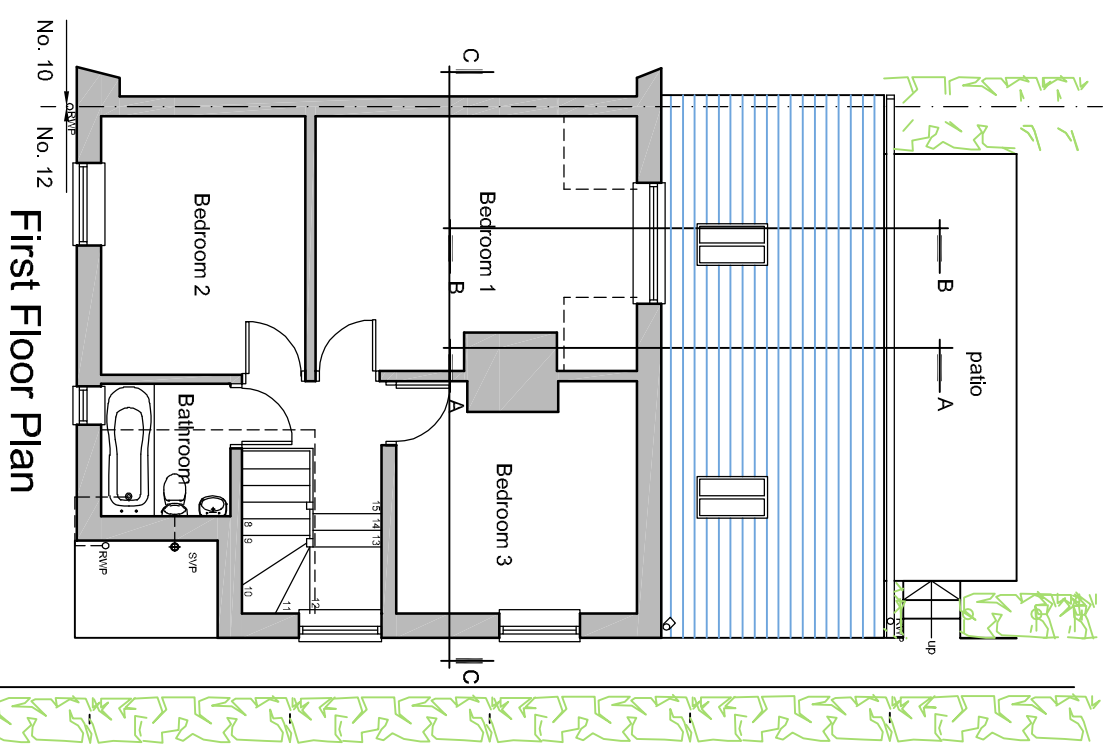


This drawing is the copyright of Latter Davies Chartered Architects.  
It is not to be copied or redistributed without the express permission of Latter Davies.

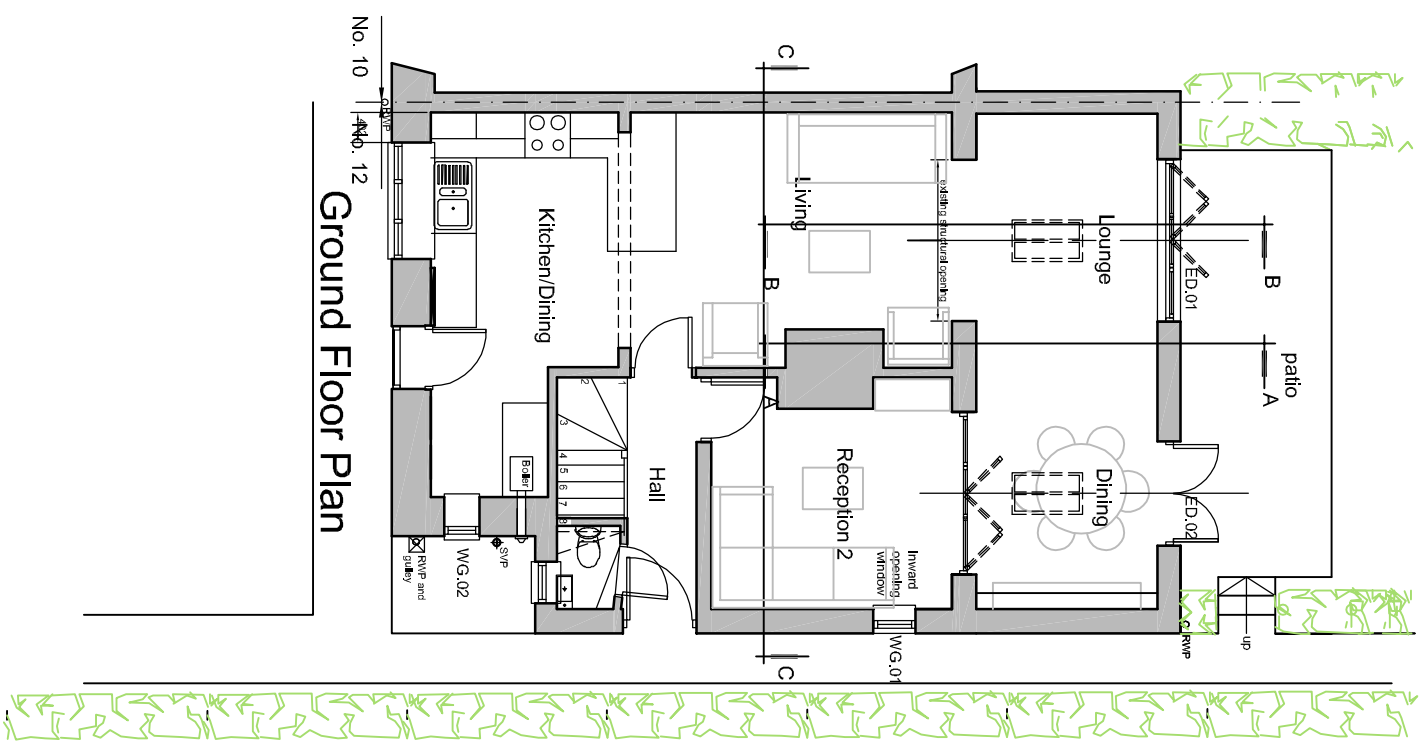

**LATTER | DAVIES**  
**CHARTERED ARCHITECTS**  
 6 PARK GROVE CARDIFF CF10 3BN  
 TEL 029 2023 1833

JOB  
 12 Lon Isa  
 Rhiwbina

TITLE  
 Proposed plans

DRAWING NO.  
 561/10

SCALE	DRAWN	CHECKED	DATE
1:100@A3	cr	gd	June 2023