


THE PROPOSED WORKS ARE SUBJECT TO THE PARTY WALL ACT 1996, WHICH REQUIRES YOU TO SERVE NOTICE ON ALL NEIGHBOURS AFFECTED BY THE WORKS, AT LEAST TWO MONTHS BEFORE TO WORKS COMMENCE - SEEK THE ADVICE OF A PARTY WALL SURVEYOR.

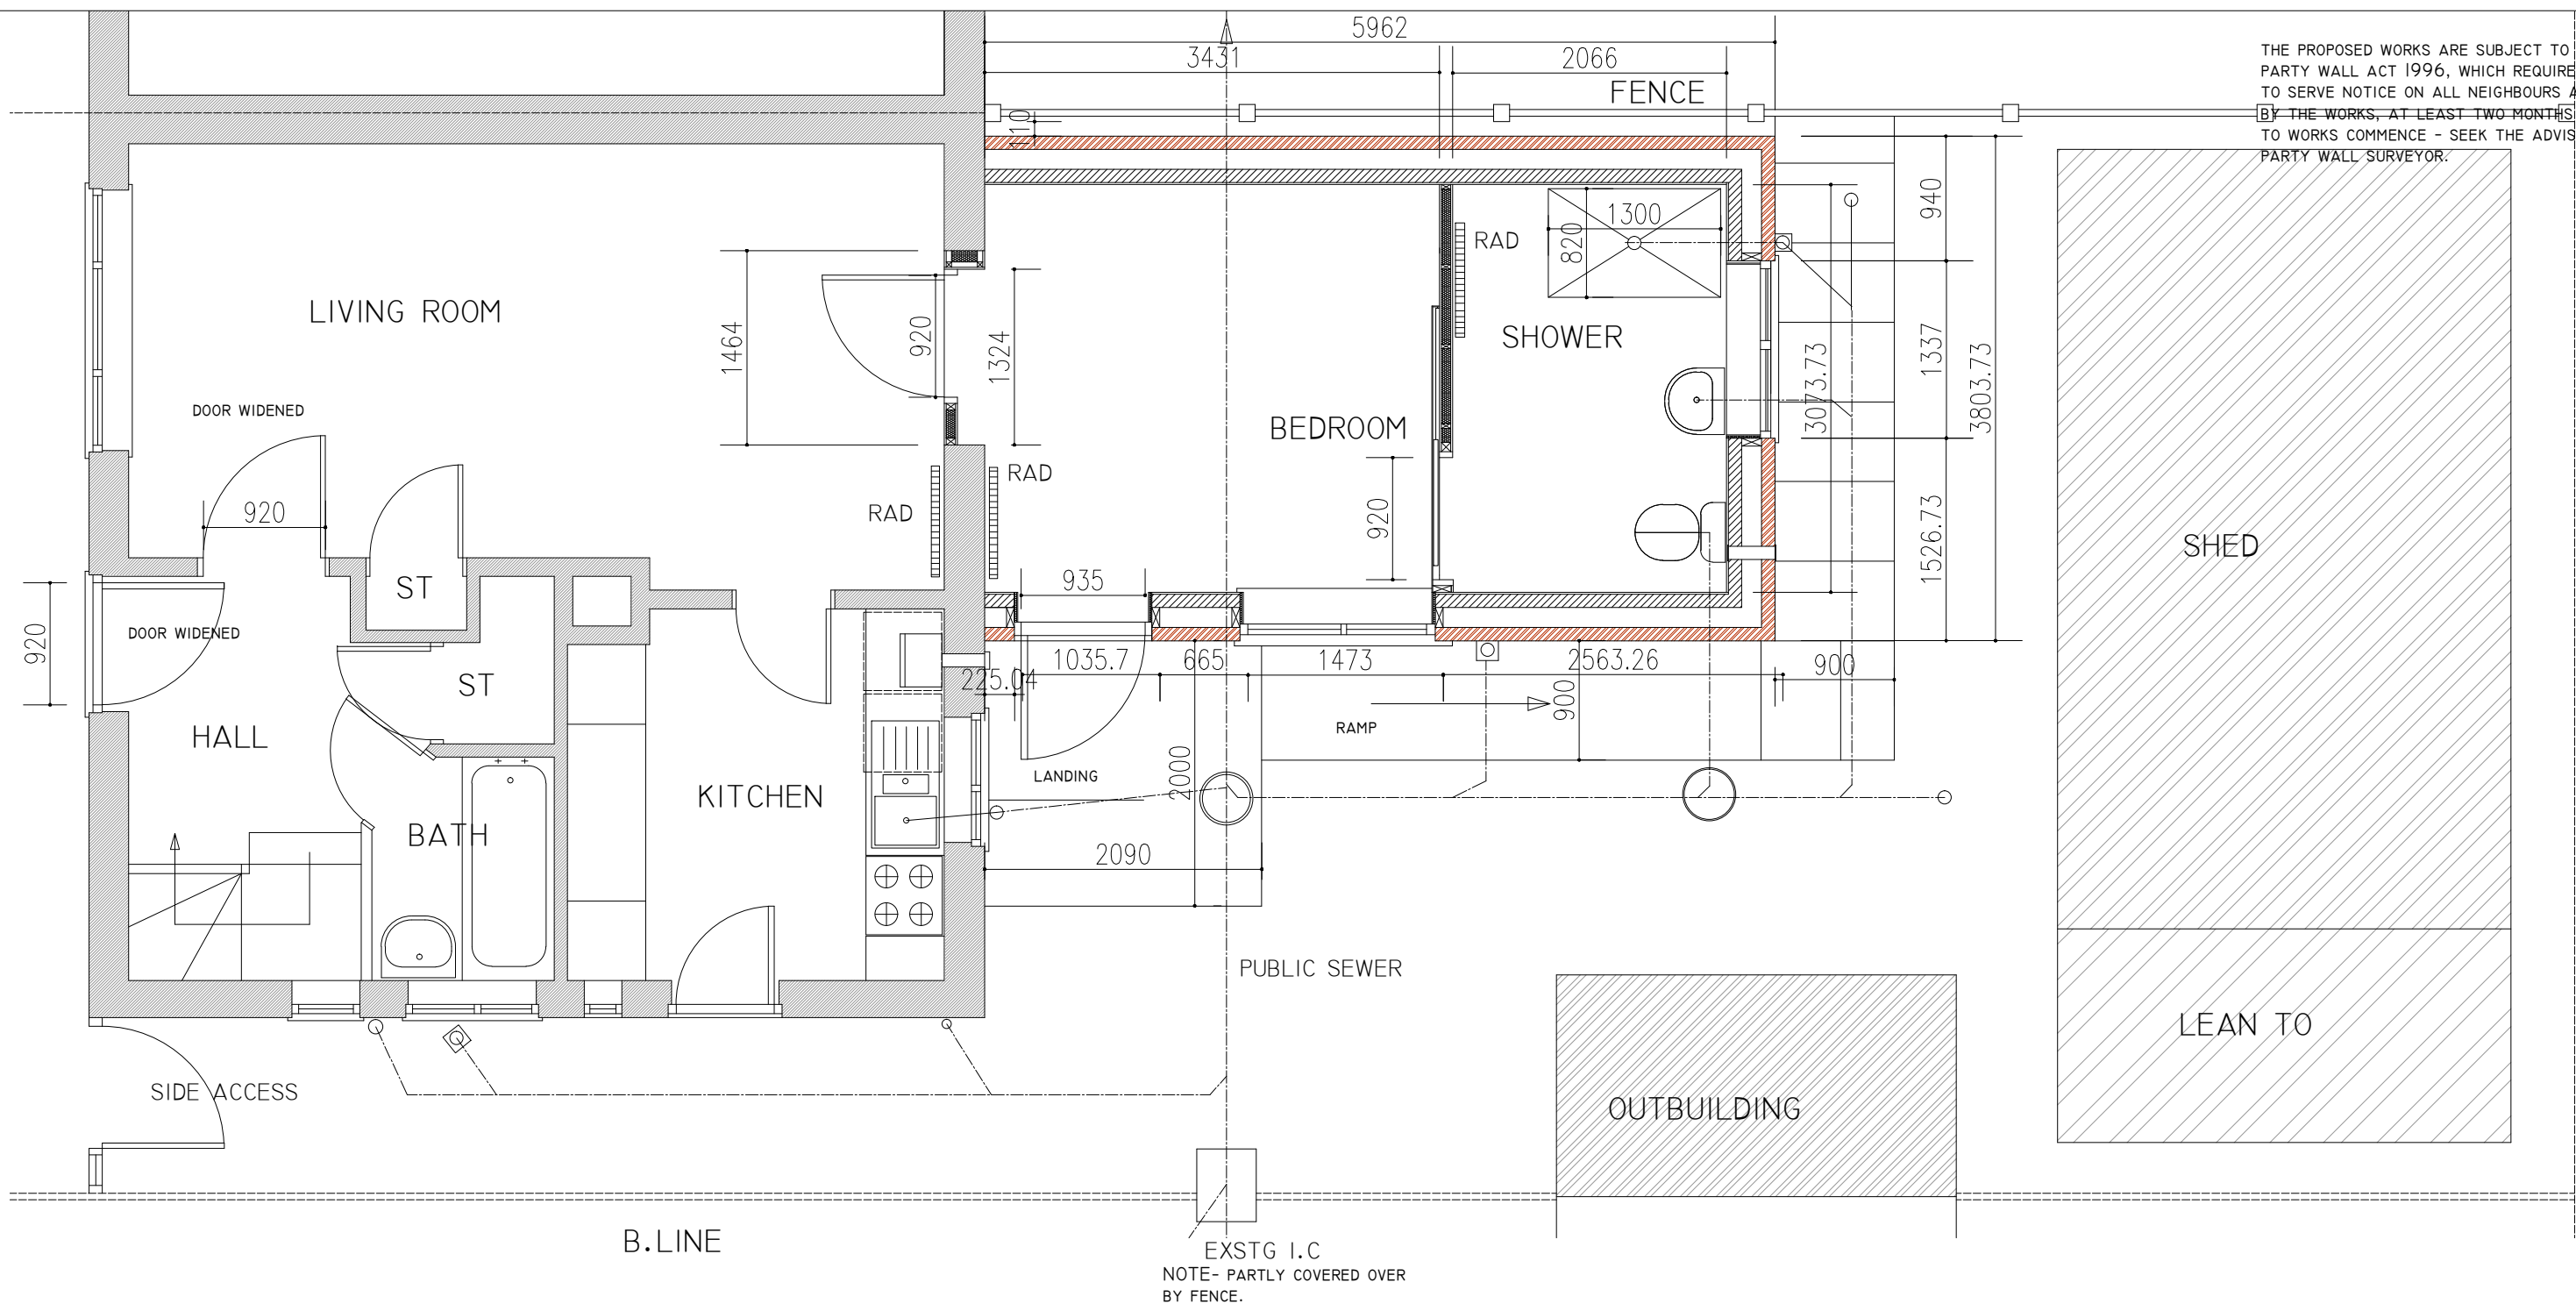

LEIGHTONBEST CONSULTANCY TEL 07982843861	CLIENT	ADDRESS 9, BELLEVUE ROAD BRADLEY WOLVERHAMPTON WV14 8AY	
	DRAWING TITLE	SCALE 1:50	DATE NOVEMBER 2023
	PROPOSED GROUND FLOOR	DWG NO BR-01-B-002	REVISION