

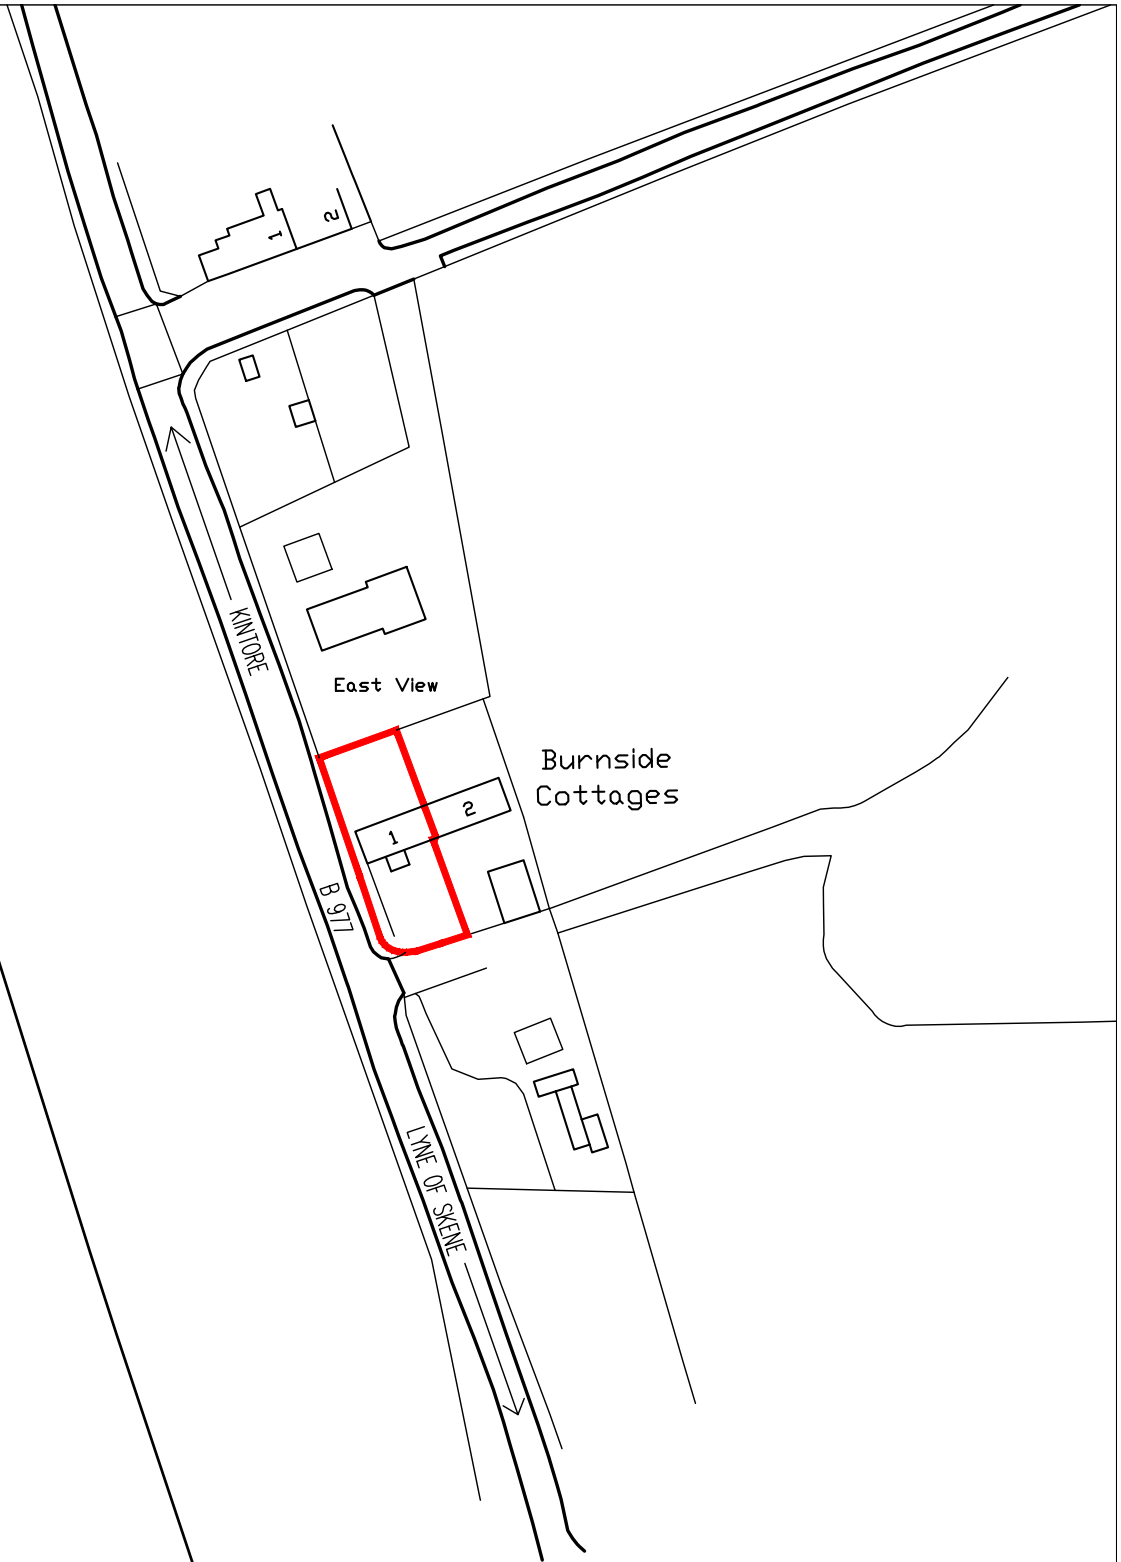


NOTES
 All building works to be in accordance with the Building Standards (Scotland) Regulations
 Do not scale from drawing
 Contractors to verify all dimensions before manufacture of components and commencement of work
 Any discrepancies to be reported to Squire Associates office
 All dimensions are hard to blockwork or framing unless noted otherwise

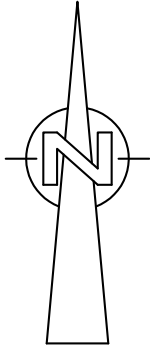

metres 20 15 10 5 0 10 20 30 40 50 60 70 80 90 100 metres

 

Squire Associates

430 CLIFTON ROAD, ABERDEEN AB24 4EJ
 Tel No. 01224 663838 - Fax No. 01224 662462
 E-mail: info@squire-associates.co.uk

BUILDING SURVEYORS & ARCHITECTS

Client AYHAN YILDIRIM	Job 1 BURNSIDE COTTAGES LEYLODGE, KINTORE, ABERDEENSHIRE.	ref revision Title SITE LOCATION PLAN.	date	scale 1:1250 @ A4
				date OCT 2023 drawn by AF
			job no. 7158	dwg.no. SD.02
			rev	