



Front A & B

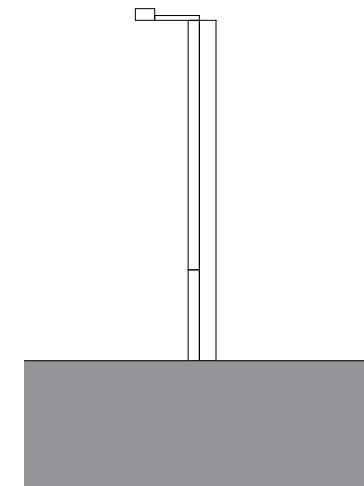


Side

Existing

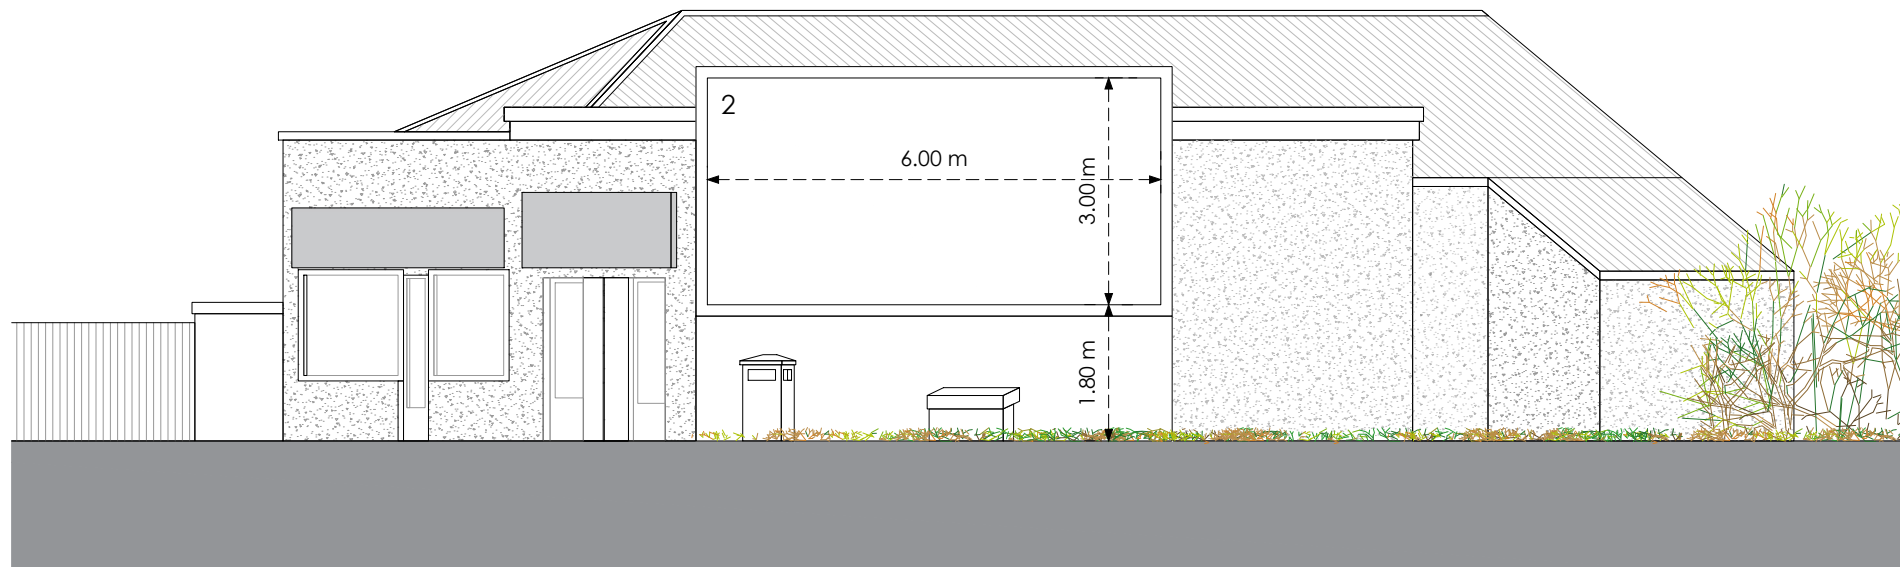


Front Panel C

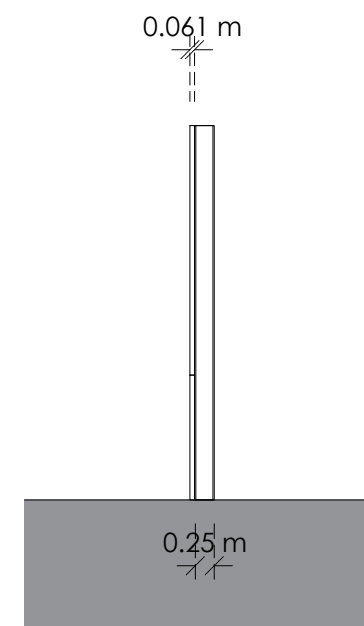

Side

Proposed

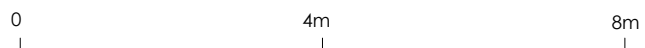

**Title**  
Existing and Proposed Elevations

**Address**  
209-211 Old Edinburgh Road,  
Birkenshaw, North Lanarkshire, G71  
6BJ

**Client**

**Job No.**  
2969

**Issued**  
05/11/23

**Scale**  
1:100 @ A3

**Key**

1. Existing Illuminated Advertising Panel
2. Proposed Digital Display

All information is to be checked on site for accuracy and fit. Only drawings with WD status with the most recent revision are to be used for construction.