


Location Plan

Site Address: 17, Chatsworth Court, Heath Charnock, PR6 9SA

Date Produced: 21-Nov-2023

Scale: 1:1250 @A4

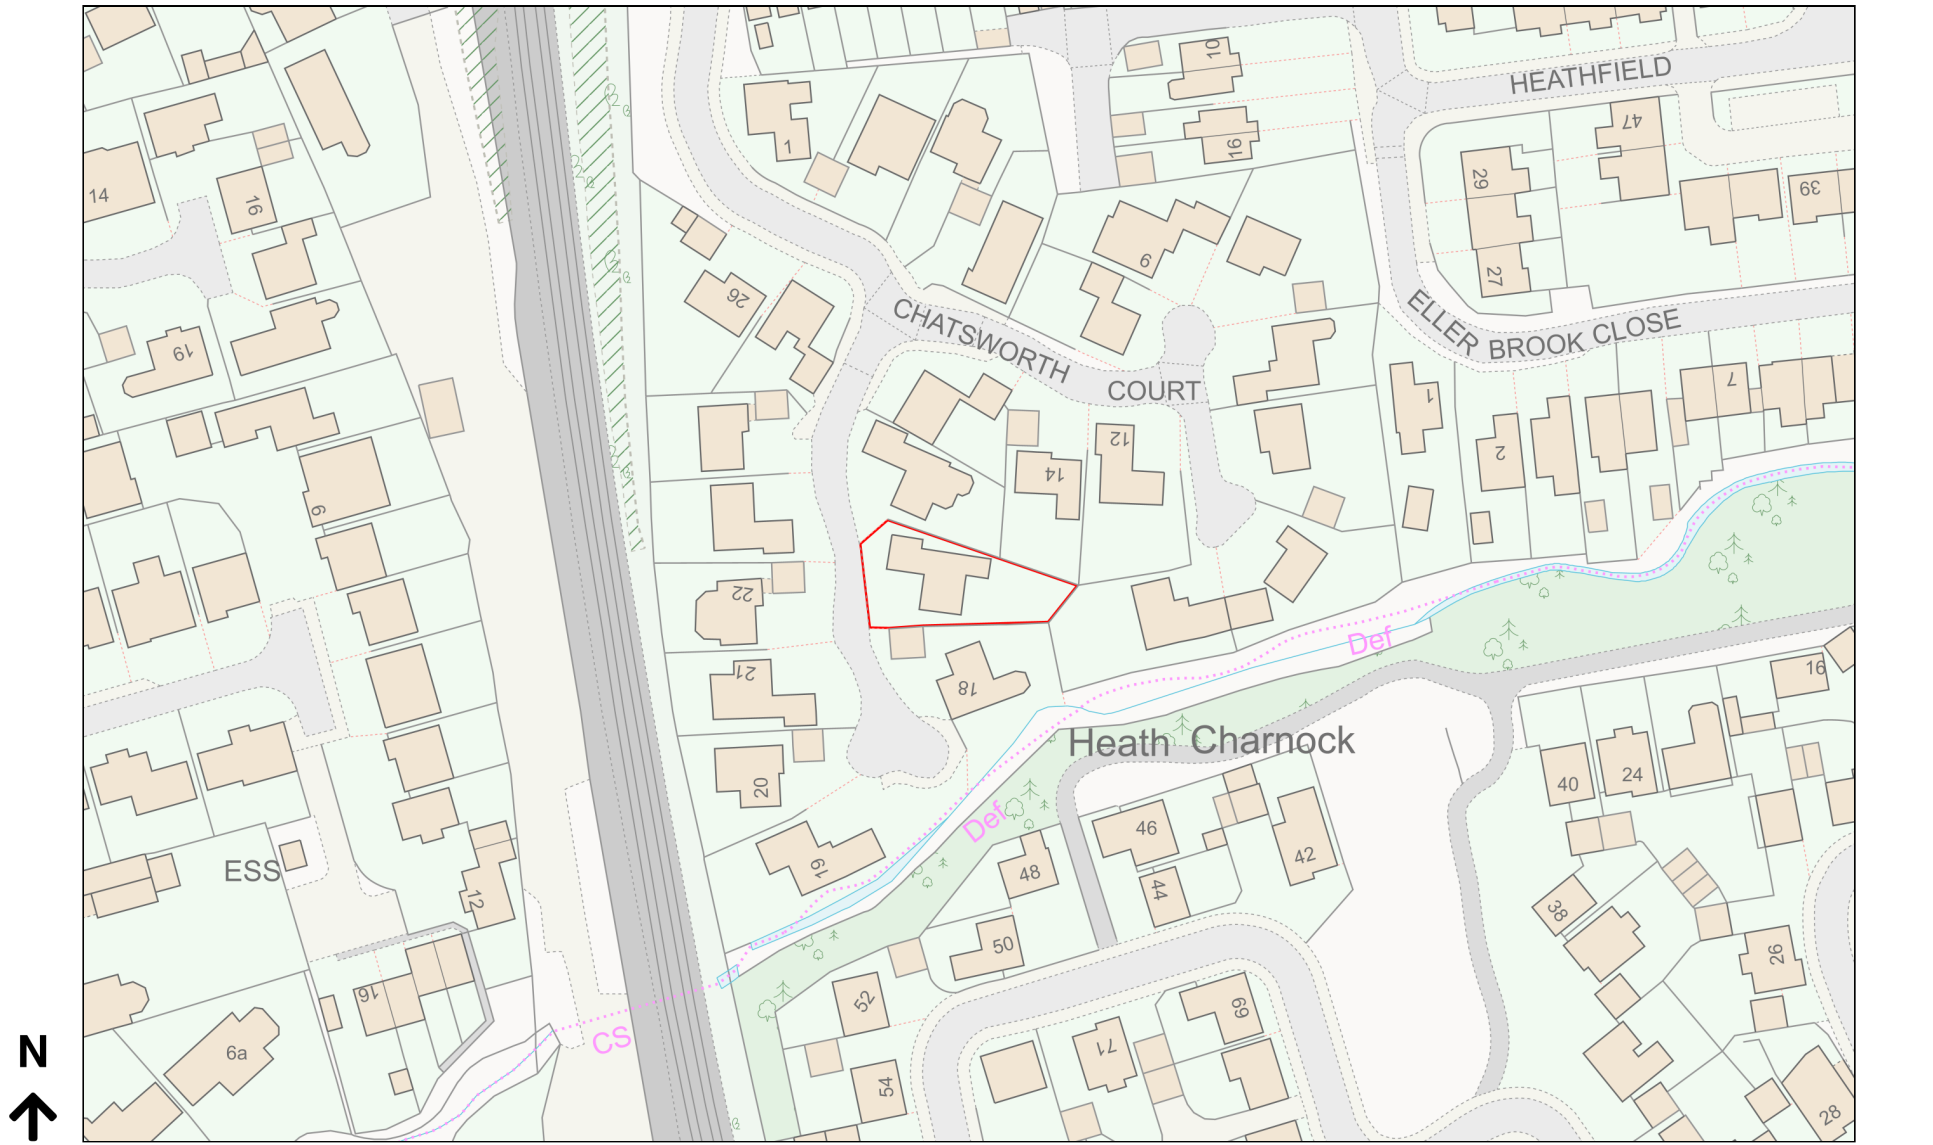

Planning Portal Reference: PP-12585632v2

