




1 ELEVATION 1

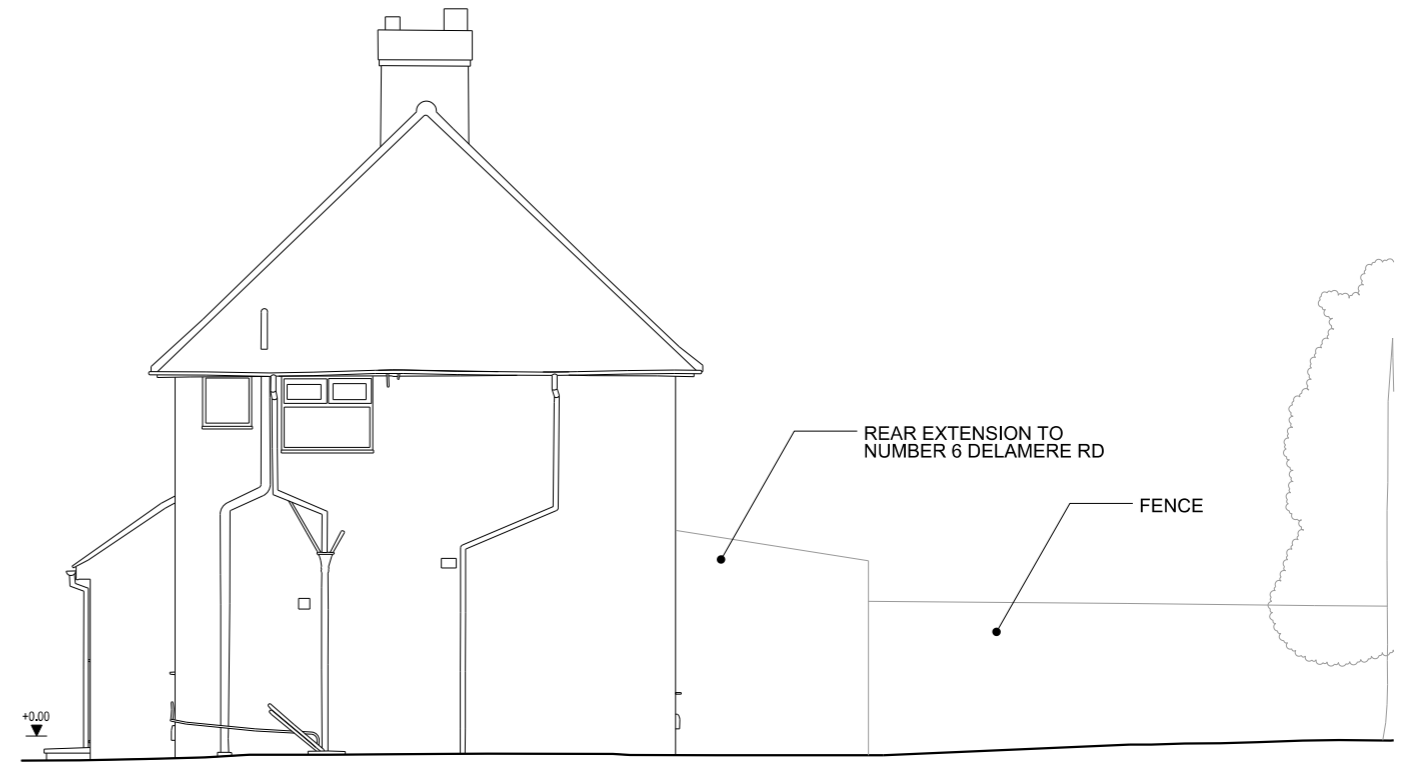

2 ELEVATION 2

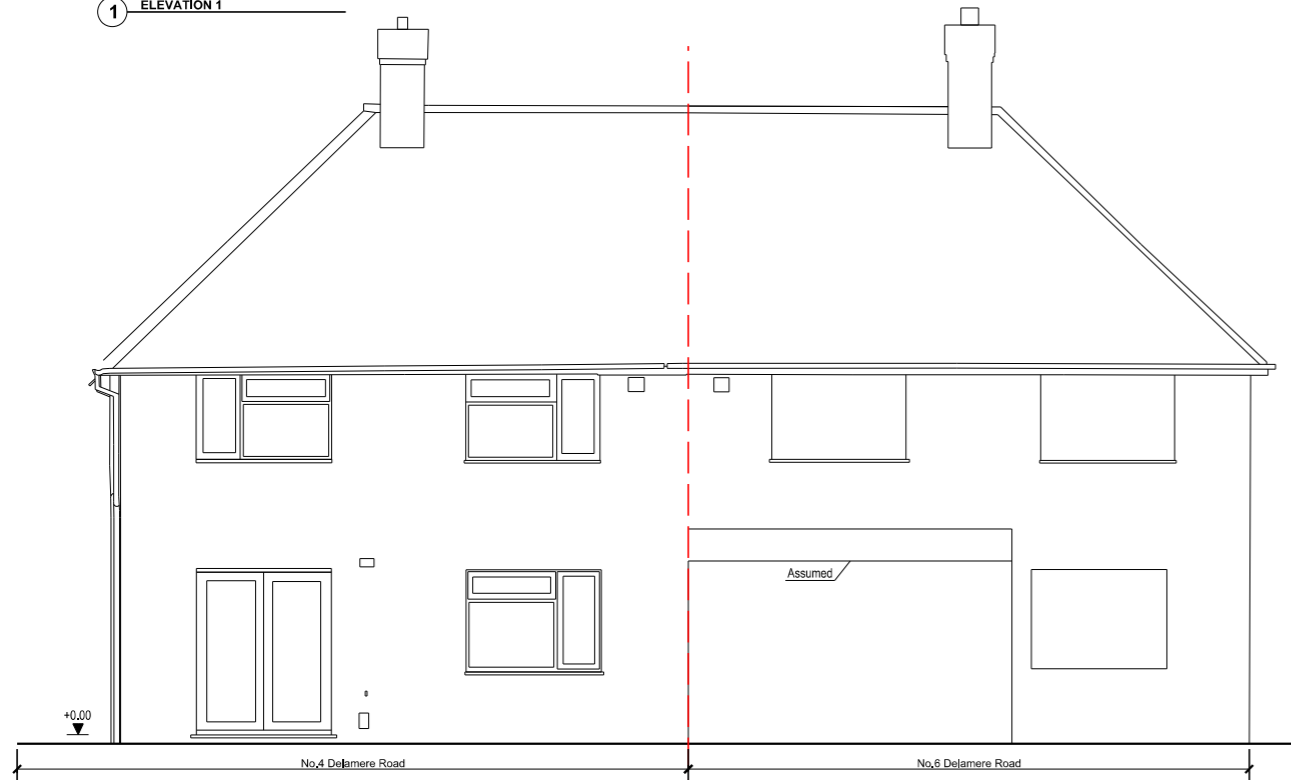

3 ELEVATION 3

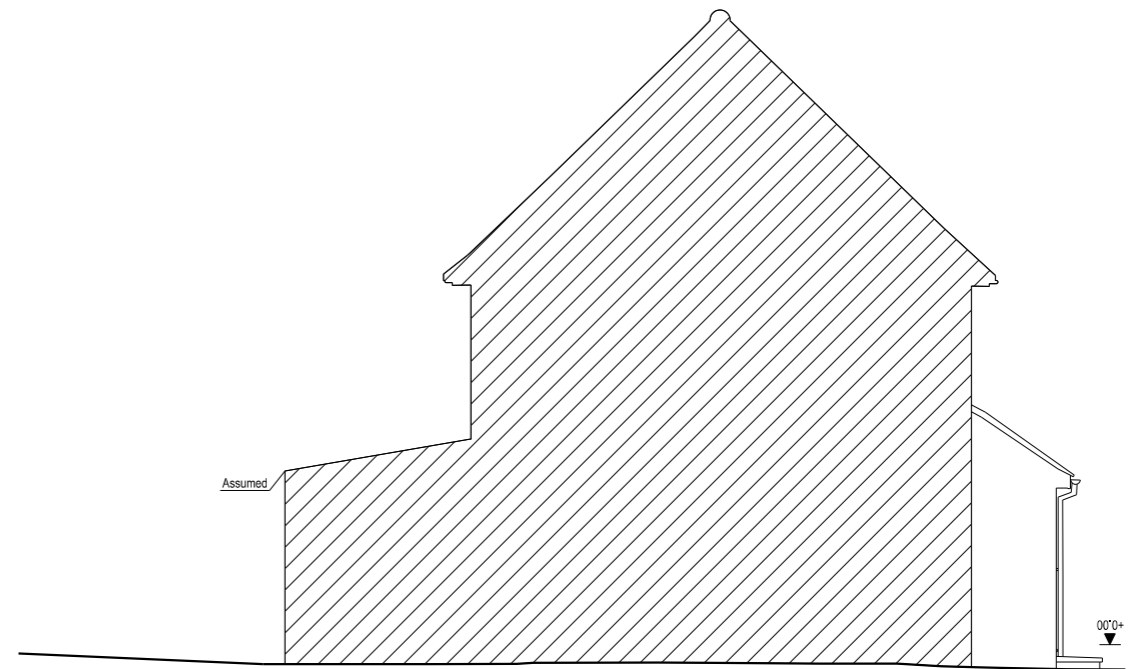

4 ELEVATION 4

--- Planning Application Boundary



**A3** © copyright STUDIOJAHN

All dimensions to be checked on site

Revisions	
-	19.02.23 FOR INFORMATION
A	25.02.23 PLANNING SUBMISSION
B	18.11.23 REAR EXTENSION PLANNING SUBMISSION

4 Delamere Road	
Client	
Main Contractor	
Project manager	
Quantity surveyor	
Structures	
Services	

**studiojahn**

T +44 (0)7498 212 207  
E studio@studiojahn.com  
www.studiojahn.com

Title <b>EXISTING ELEVATIONS</b>	
Date <b>12.02.23</b>	Scale @ A3 <b>1:100</b>
Drawn <b>SJ</b>	Checked <b>SJ</b>
Status <b>PLANNING</b>	
<b>DLM</b>	<b>L-EX-300</b>
<b>B</b>	