

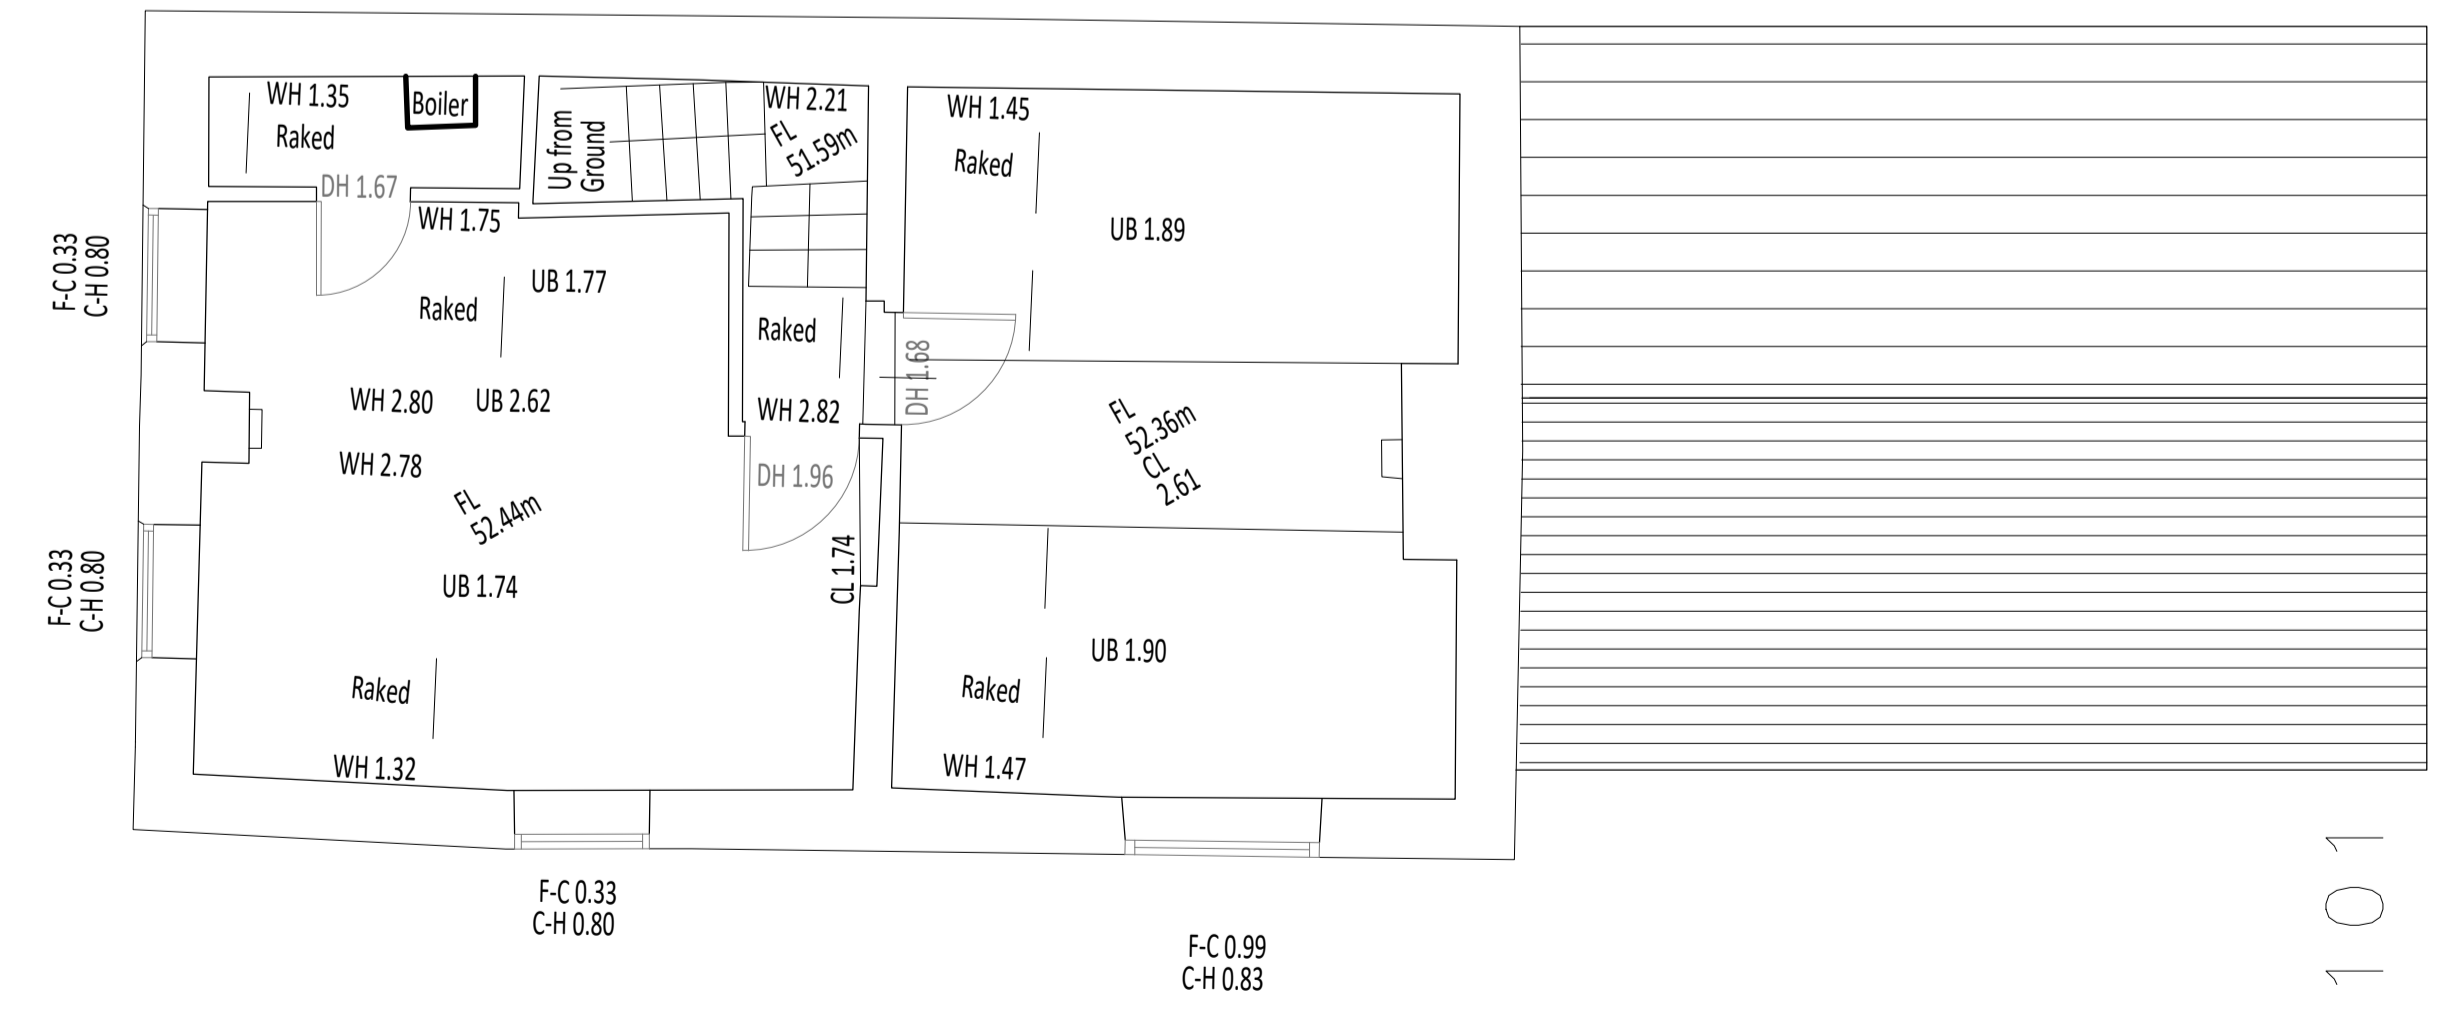
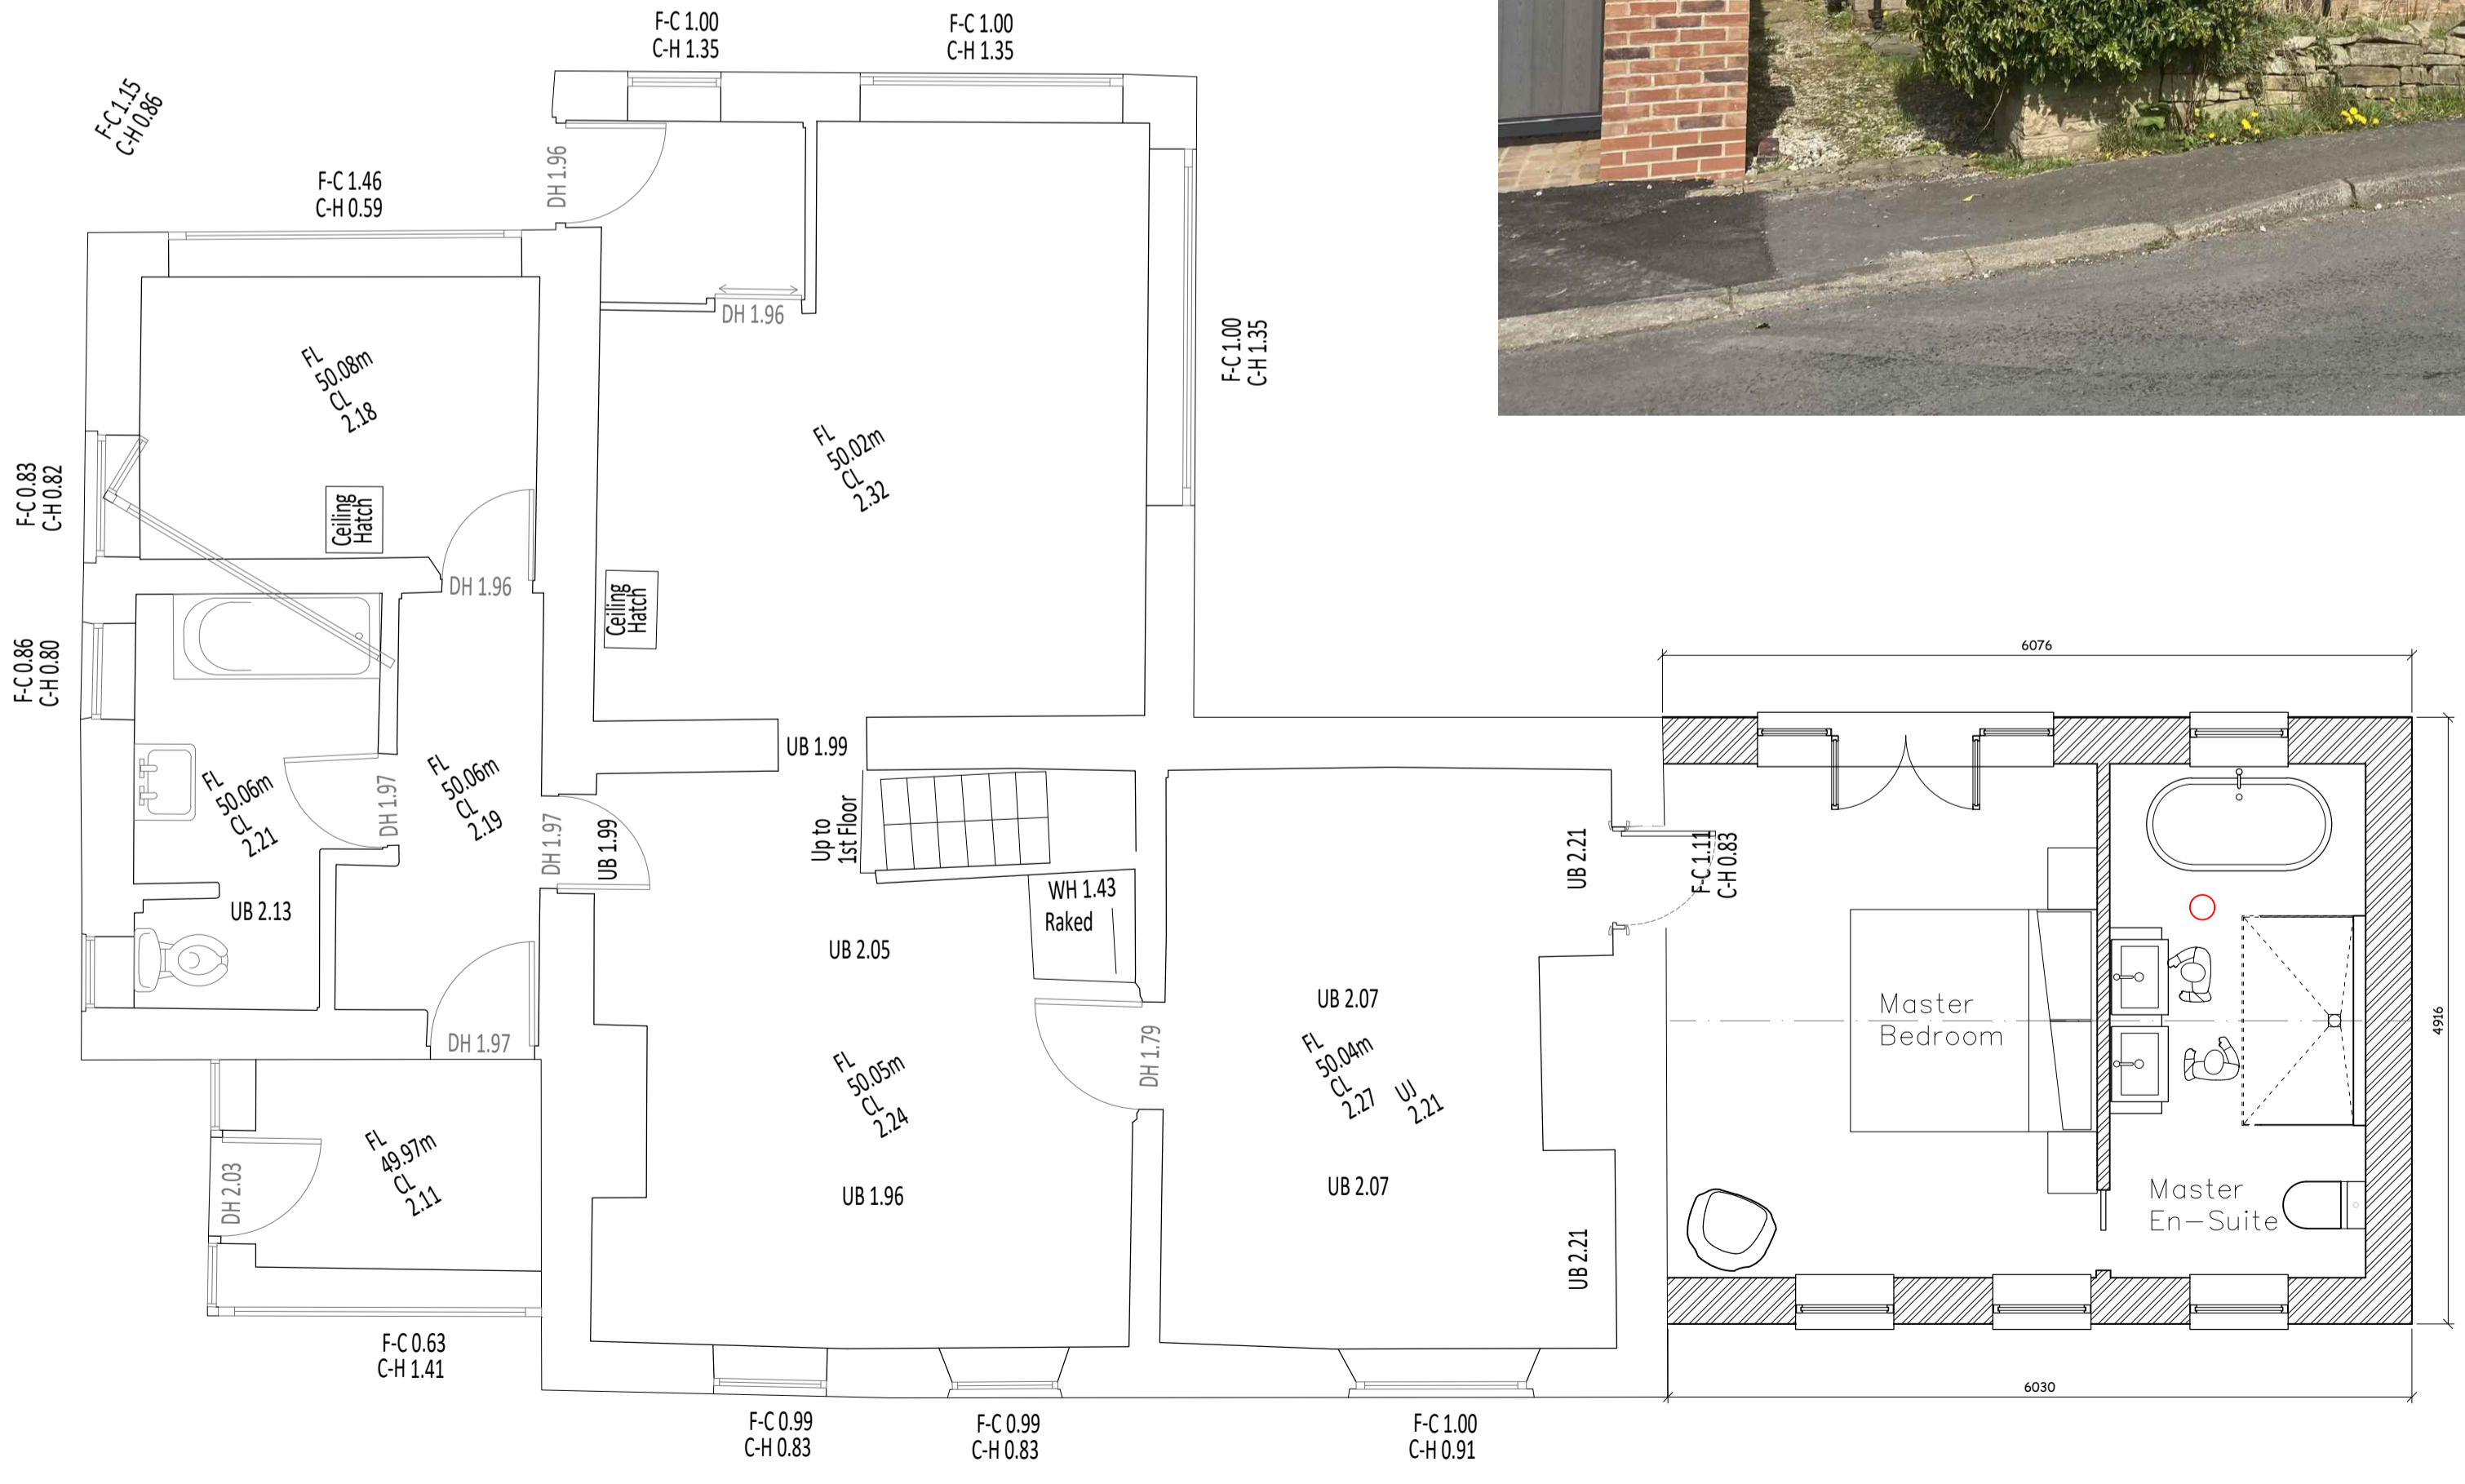


NOTES:
 This drawing is meant for design intent only.
 This drawing should not be scaled from.
 All dimension are to be checked and confirmed by the
 contractors prior to construction.
 mwbResidence accepts no responsibility for construction.

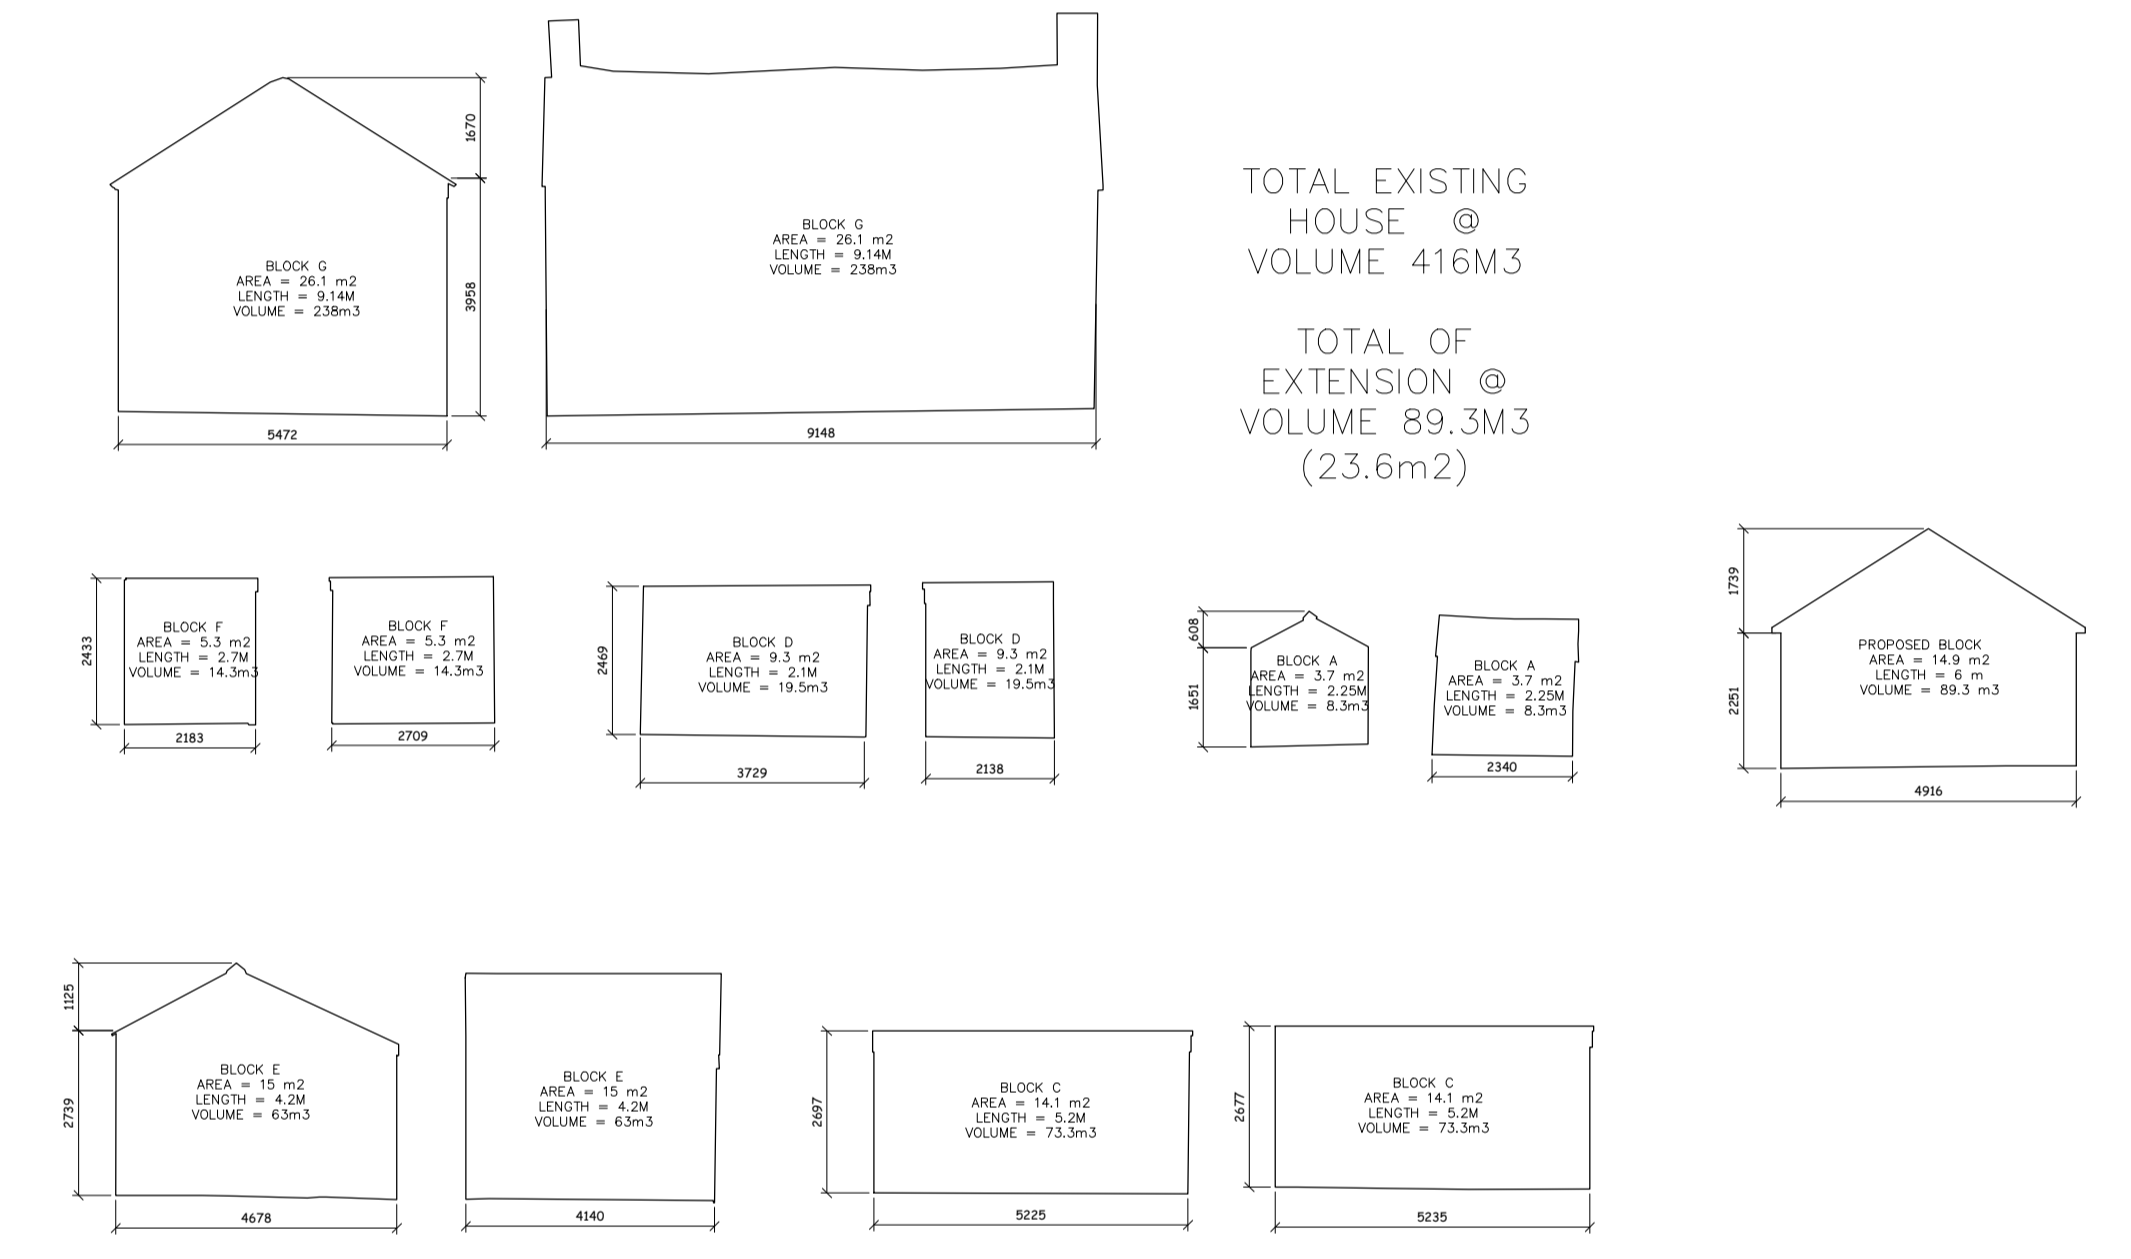

PROPOSED ELEVATIONS
 1:100 scale
 0m 1m 2m 3m 4m 5m 10m

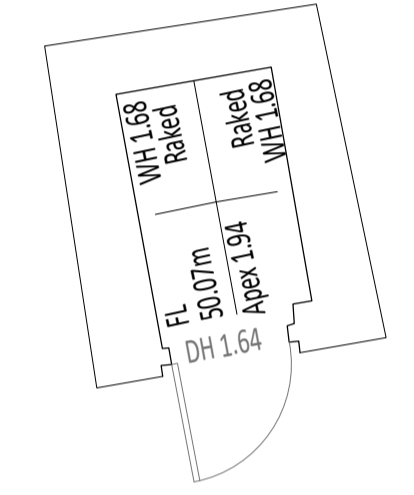

1:50 scale
 0m 1m 2m 3m 4m 5m

Drawing No: 292-04101
 Status: BUILDING CONTROL

| | |
|----------|-------------|
| P01 | First Issue |
| REVISION | NOTES |



Project No: 292
 Client: Mr David Tinsley & Cathy Kelly
 Project Address:
 1 TUNLEY LANE
 WRIGHTINGTON
 Date: 20.11.2023
 Drawing Title:
 PROPOSED PLANS & ELEVATIONS
 Scale: 1:50 @ A1
 Drawn by: Checked by:
 MB MWB