
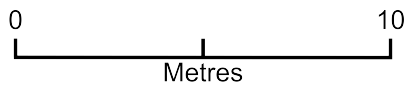


No 7 Ebenezer Row Bridgnorth WV16 4AU

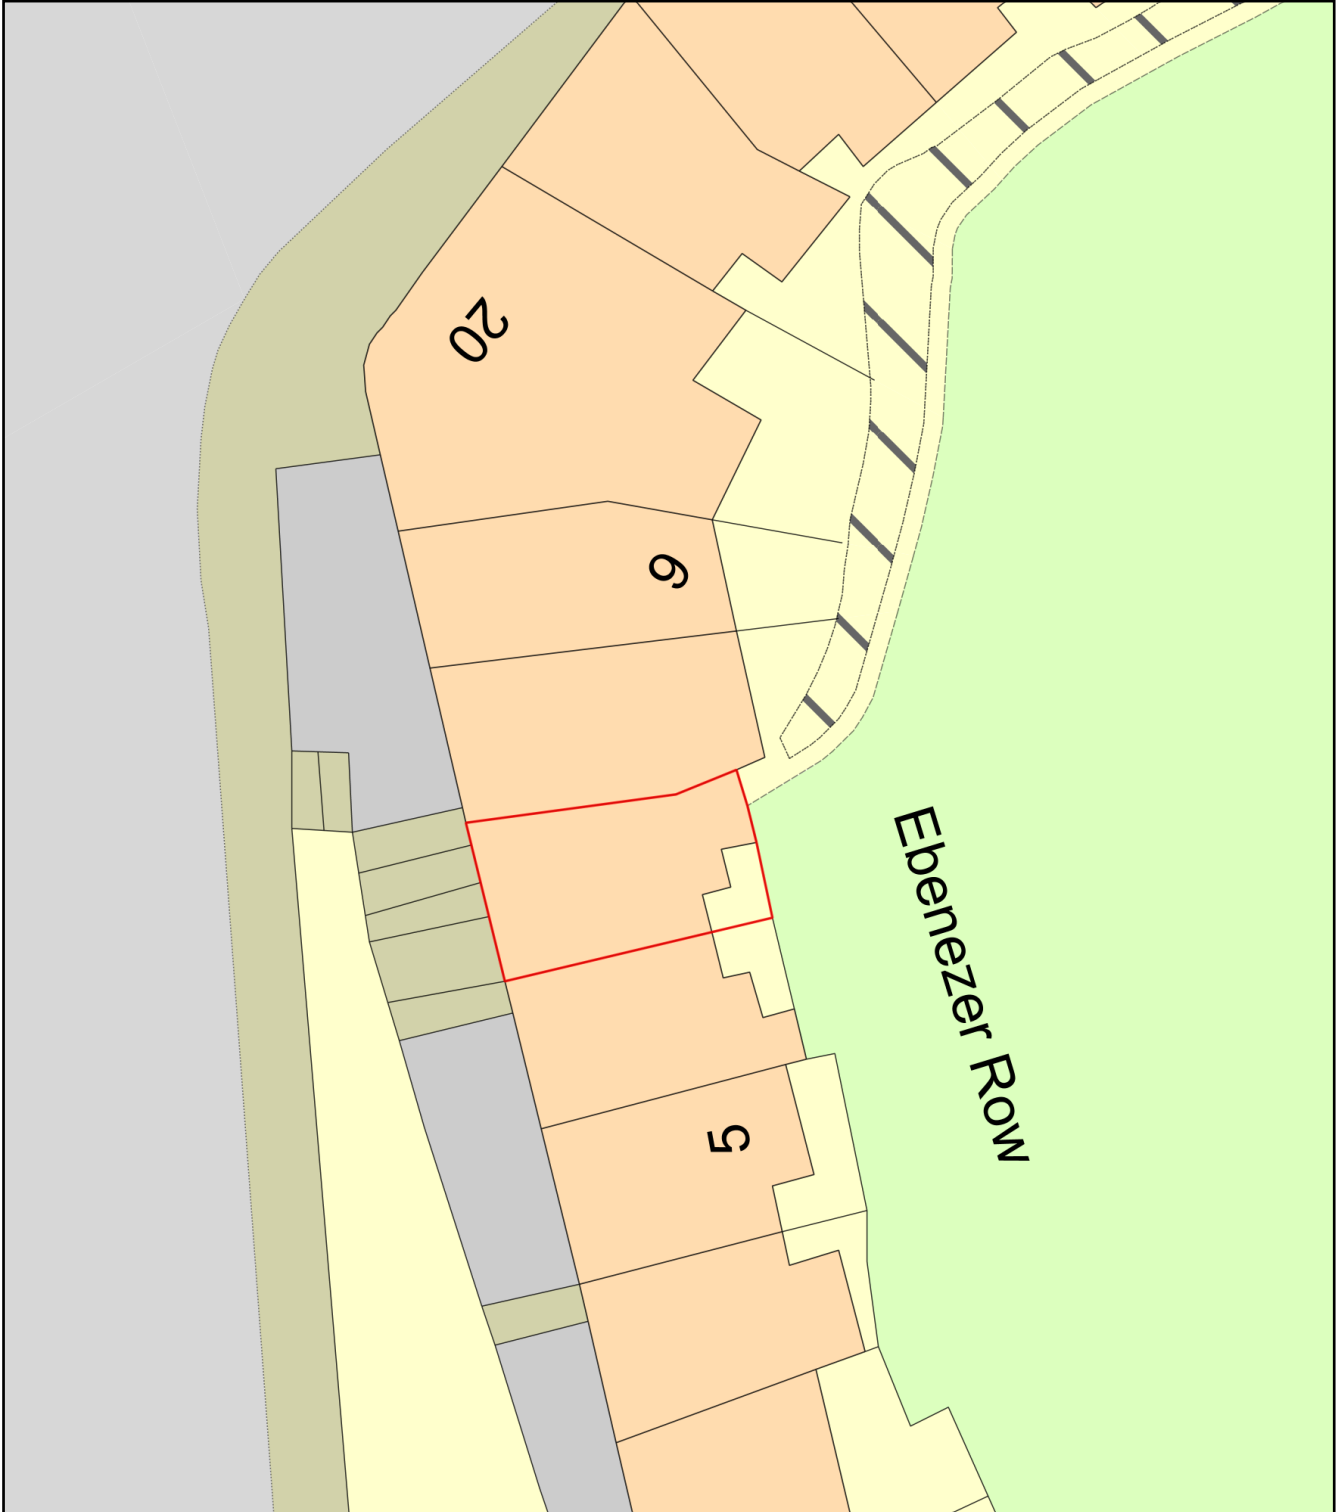

Plan Produced for: Simon Lewis

Date Produced: 08 Nov 2023

Plan Reference Number: TQRQM23312211943983

Scale: 1:200 @ A4