

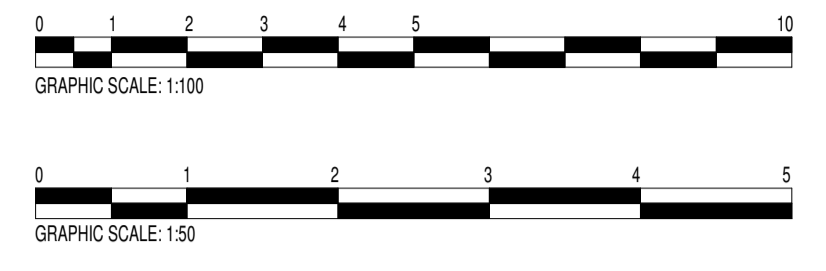


**Ground Floor**  
1 : 50

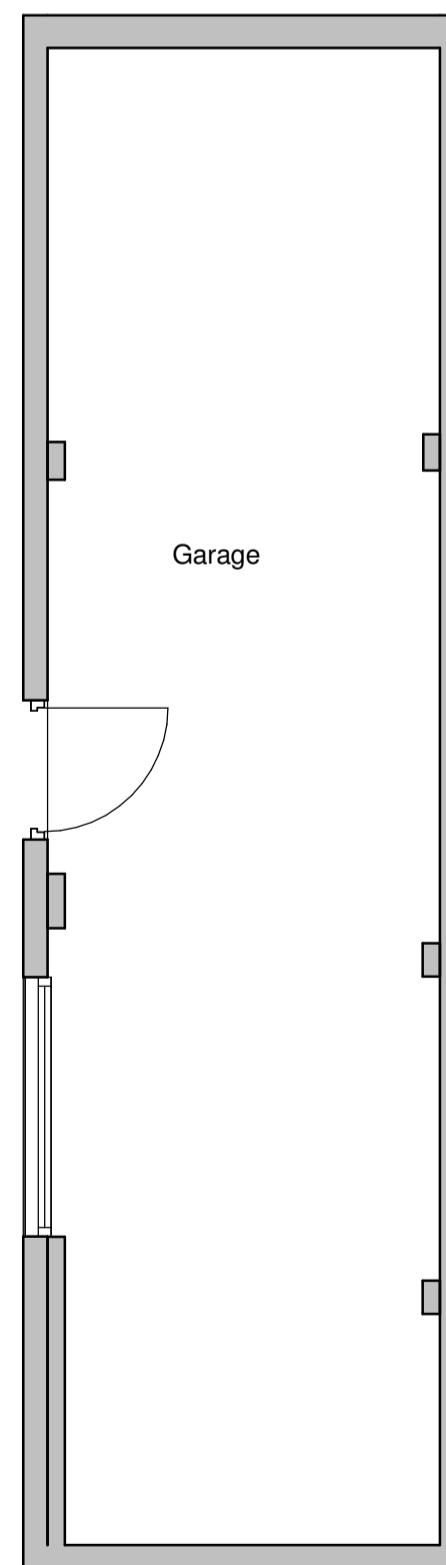

**Existing - North**  
1 : 100

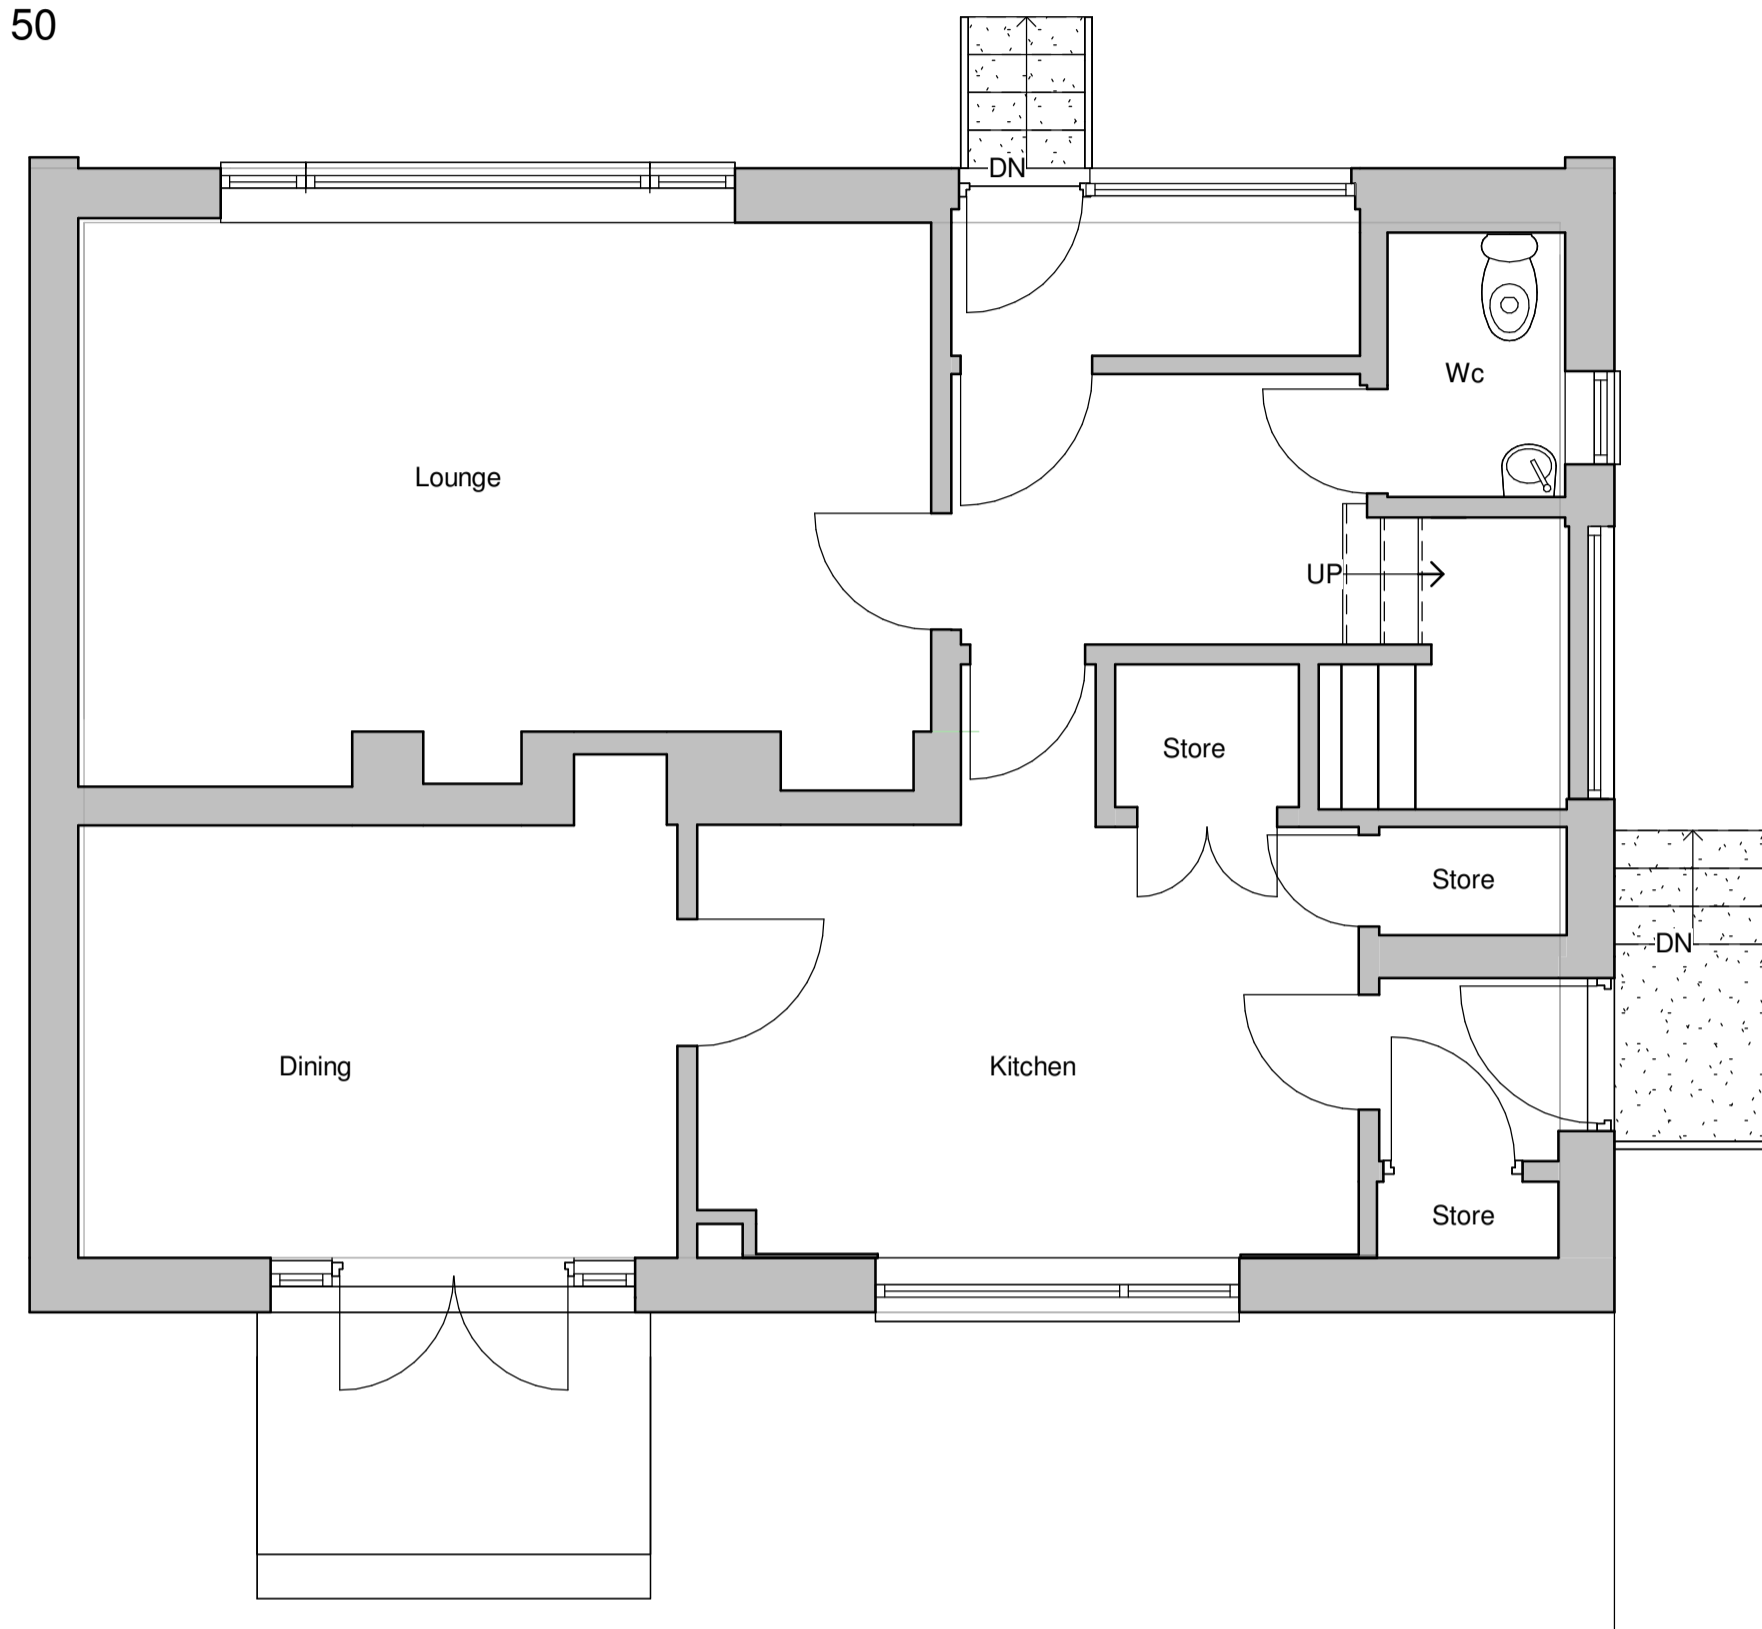

**Existing - East**  
1 : 100



**Existing - South**  
1 : 100



**Existing - West**  
1 : 100

Rev	Description	Date



PROJECT	Proposed kitchen/living extension	
TITLE	Existing Floor and Elevations	
STATUS	Planning	
SITE	35 Polmaise Road, Torbex Stirling	
CLIENT	Mr&Mrs Morrison	
DRAWN BY	CHECKED BY	DATE
SW	AGL	24.11.22
SCALE (@ A1)	PROJECT NUMBER	
As indicated	22-142	
DRAWING NUMBER	REV	
200		