


GENERAL NOTES:

1. COPYRIGHT OF AGL
2. DO NOT SCALE OFF THIS DRAWING
3. ALWAYS USE FIGURED DIMENSIONS
4. ANY DISCREPANCIES BETWEEN EXISTING & PROPOSED WORKS TO BE RECORDED
5. THIS DRAWING HAS BEEN CREATED ON COMPUTER AND SHOULD NOT BE ALTERED BY HAND
6. CONTRACTOR TO VERIFY ALL DIMENSIONS AND LEVELS ON SITE BEFORE ORDERING MATERIALS OR COMMENCING WORK.

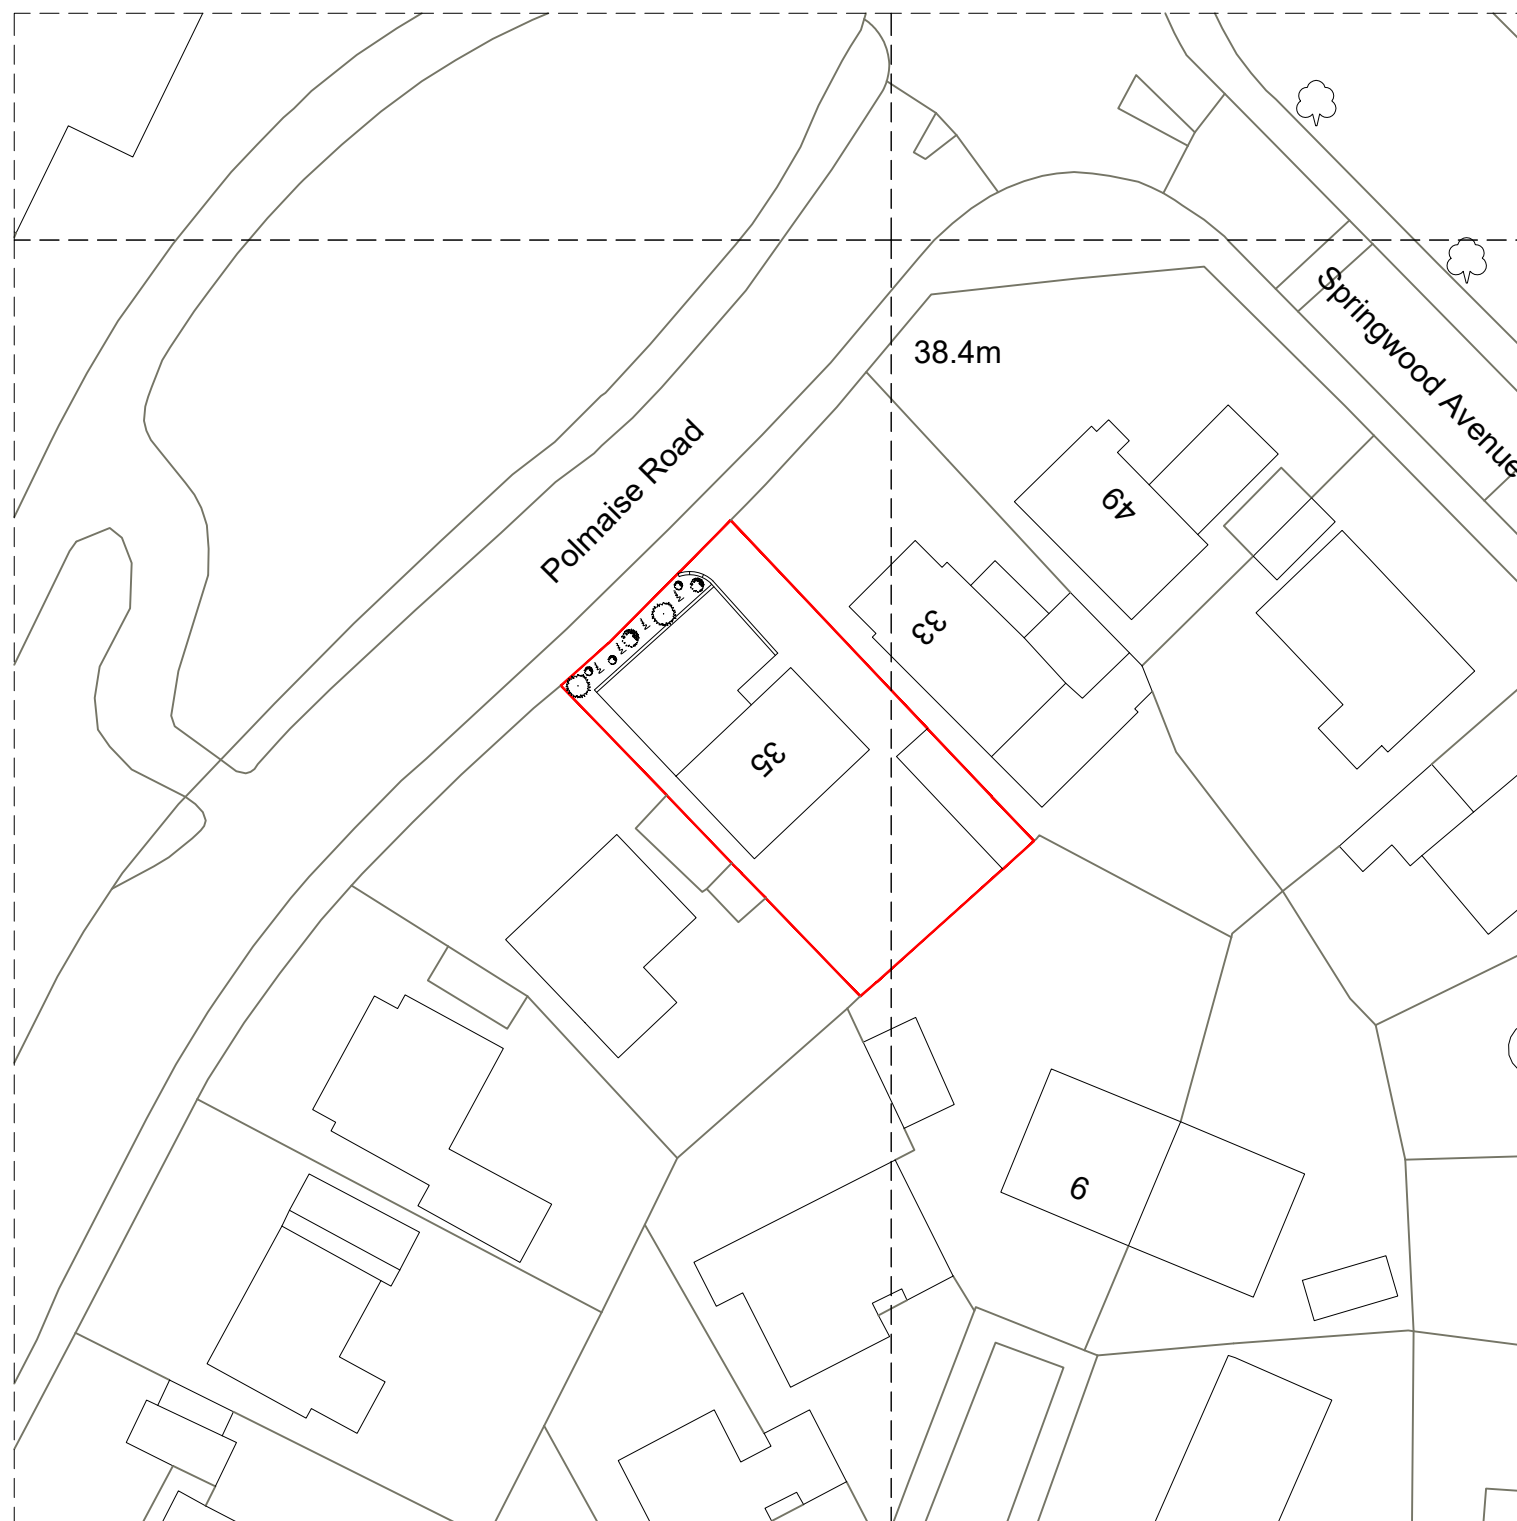

Revisions:

Rev.A 21/11/2023 -SW
Copyright added to drawings

AGL ARCHITECT

Architecture | Planning | Project Management
32 Carseview
Bannockburn
Stirling
FK7 8LQ
Tel: 01786 811533. E-mail: info@aglarchitect.co.uk
Mob: 07814 139 222 Web: www.aglarchitect.co.uk

Mr & Mrs Morrison

Internal Alts & Extension to Dwelling
35 Polmaise Road,
Torbrex.

LOCATION PLAN


scale	1:500@A3	date	14.02.23	drawn	SW	status	EXISTING
proj no.	22-142	Dwg no.	100	REV	A		

© Crown copyright and database rights 2021 OS 100038864

Reproduction in whole or in part is prohibited
without the permission of Ordnance Survey.

LOCATION PLAN

SCALE 1:500

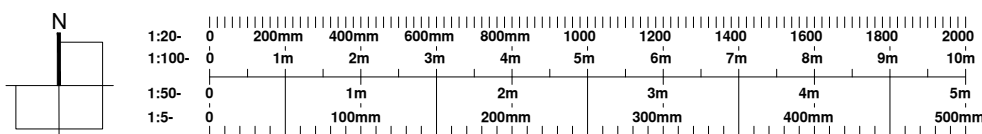

scale	1:500@A3	date	14.02.23	drawn	SW	status	EXISTING
proj no.	22-142	Dwg no.	100	REV	A		