


Rev	Details	Date

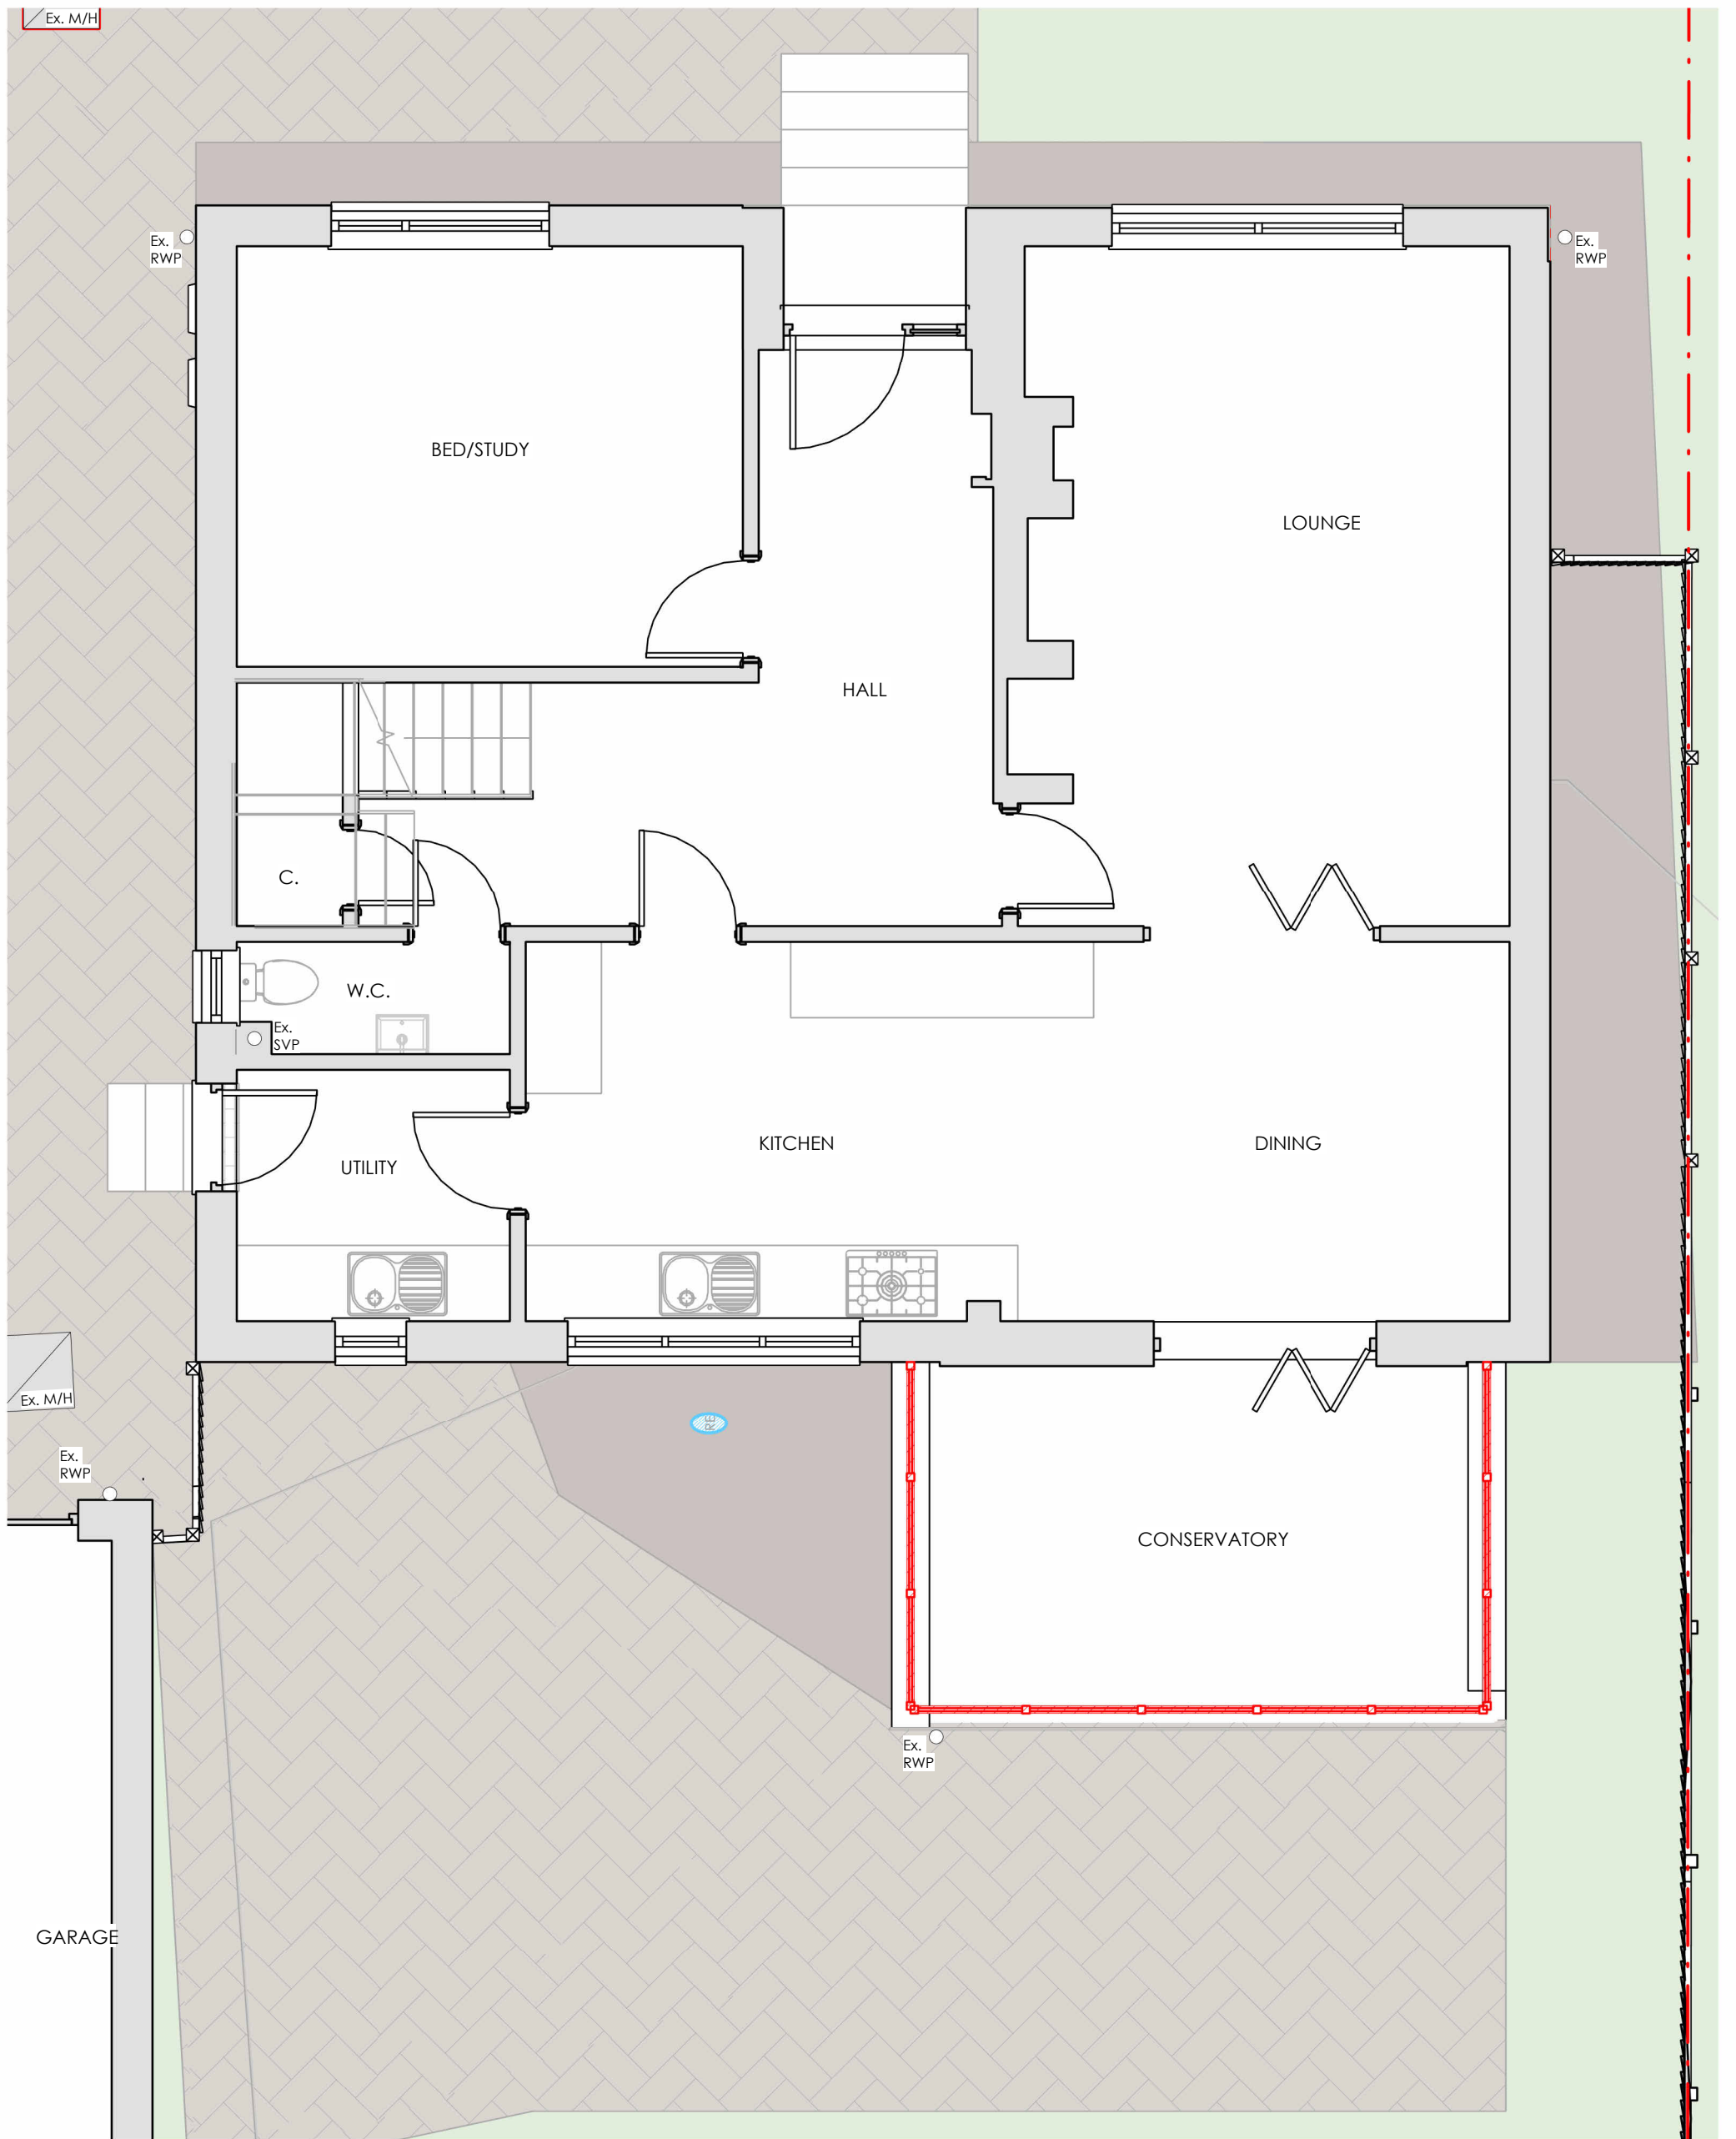

00 - EXISTING GF LEVEL  
1 : 50

RED HATCH = EXTENT OF PROPOSED REMOVALS



**PLANNING APPLICATION**

VISUAL SCALE 1:50