


Rev	Details	Date

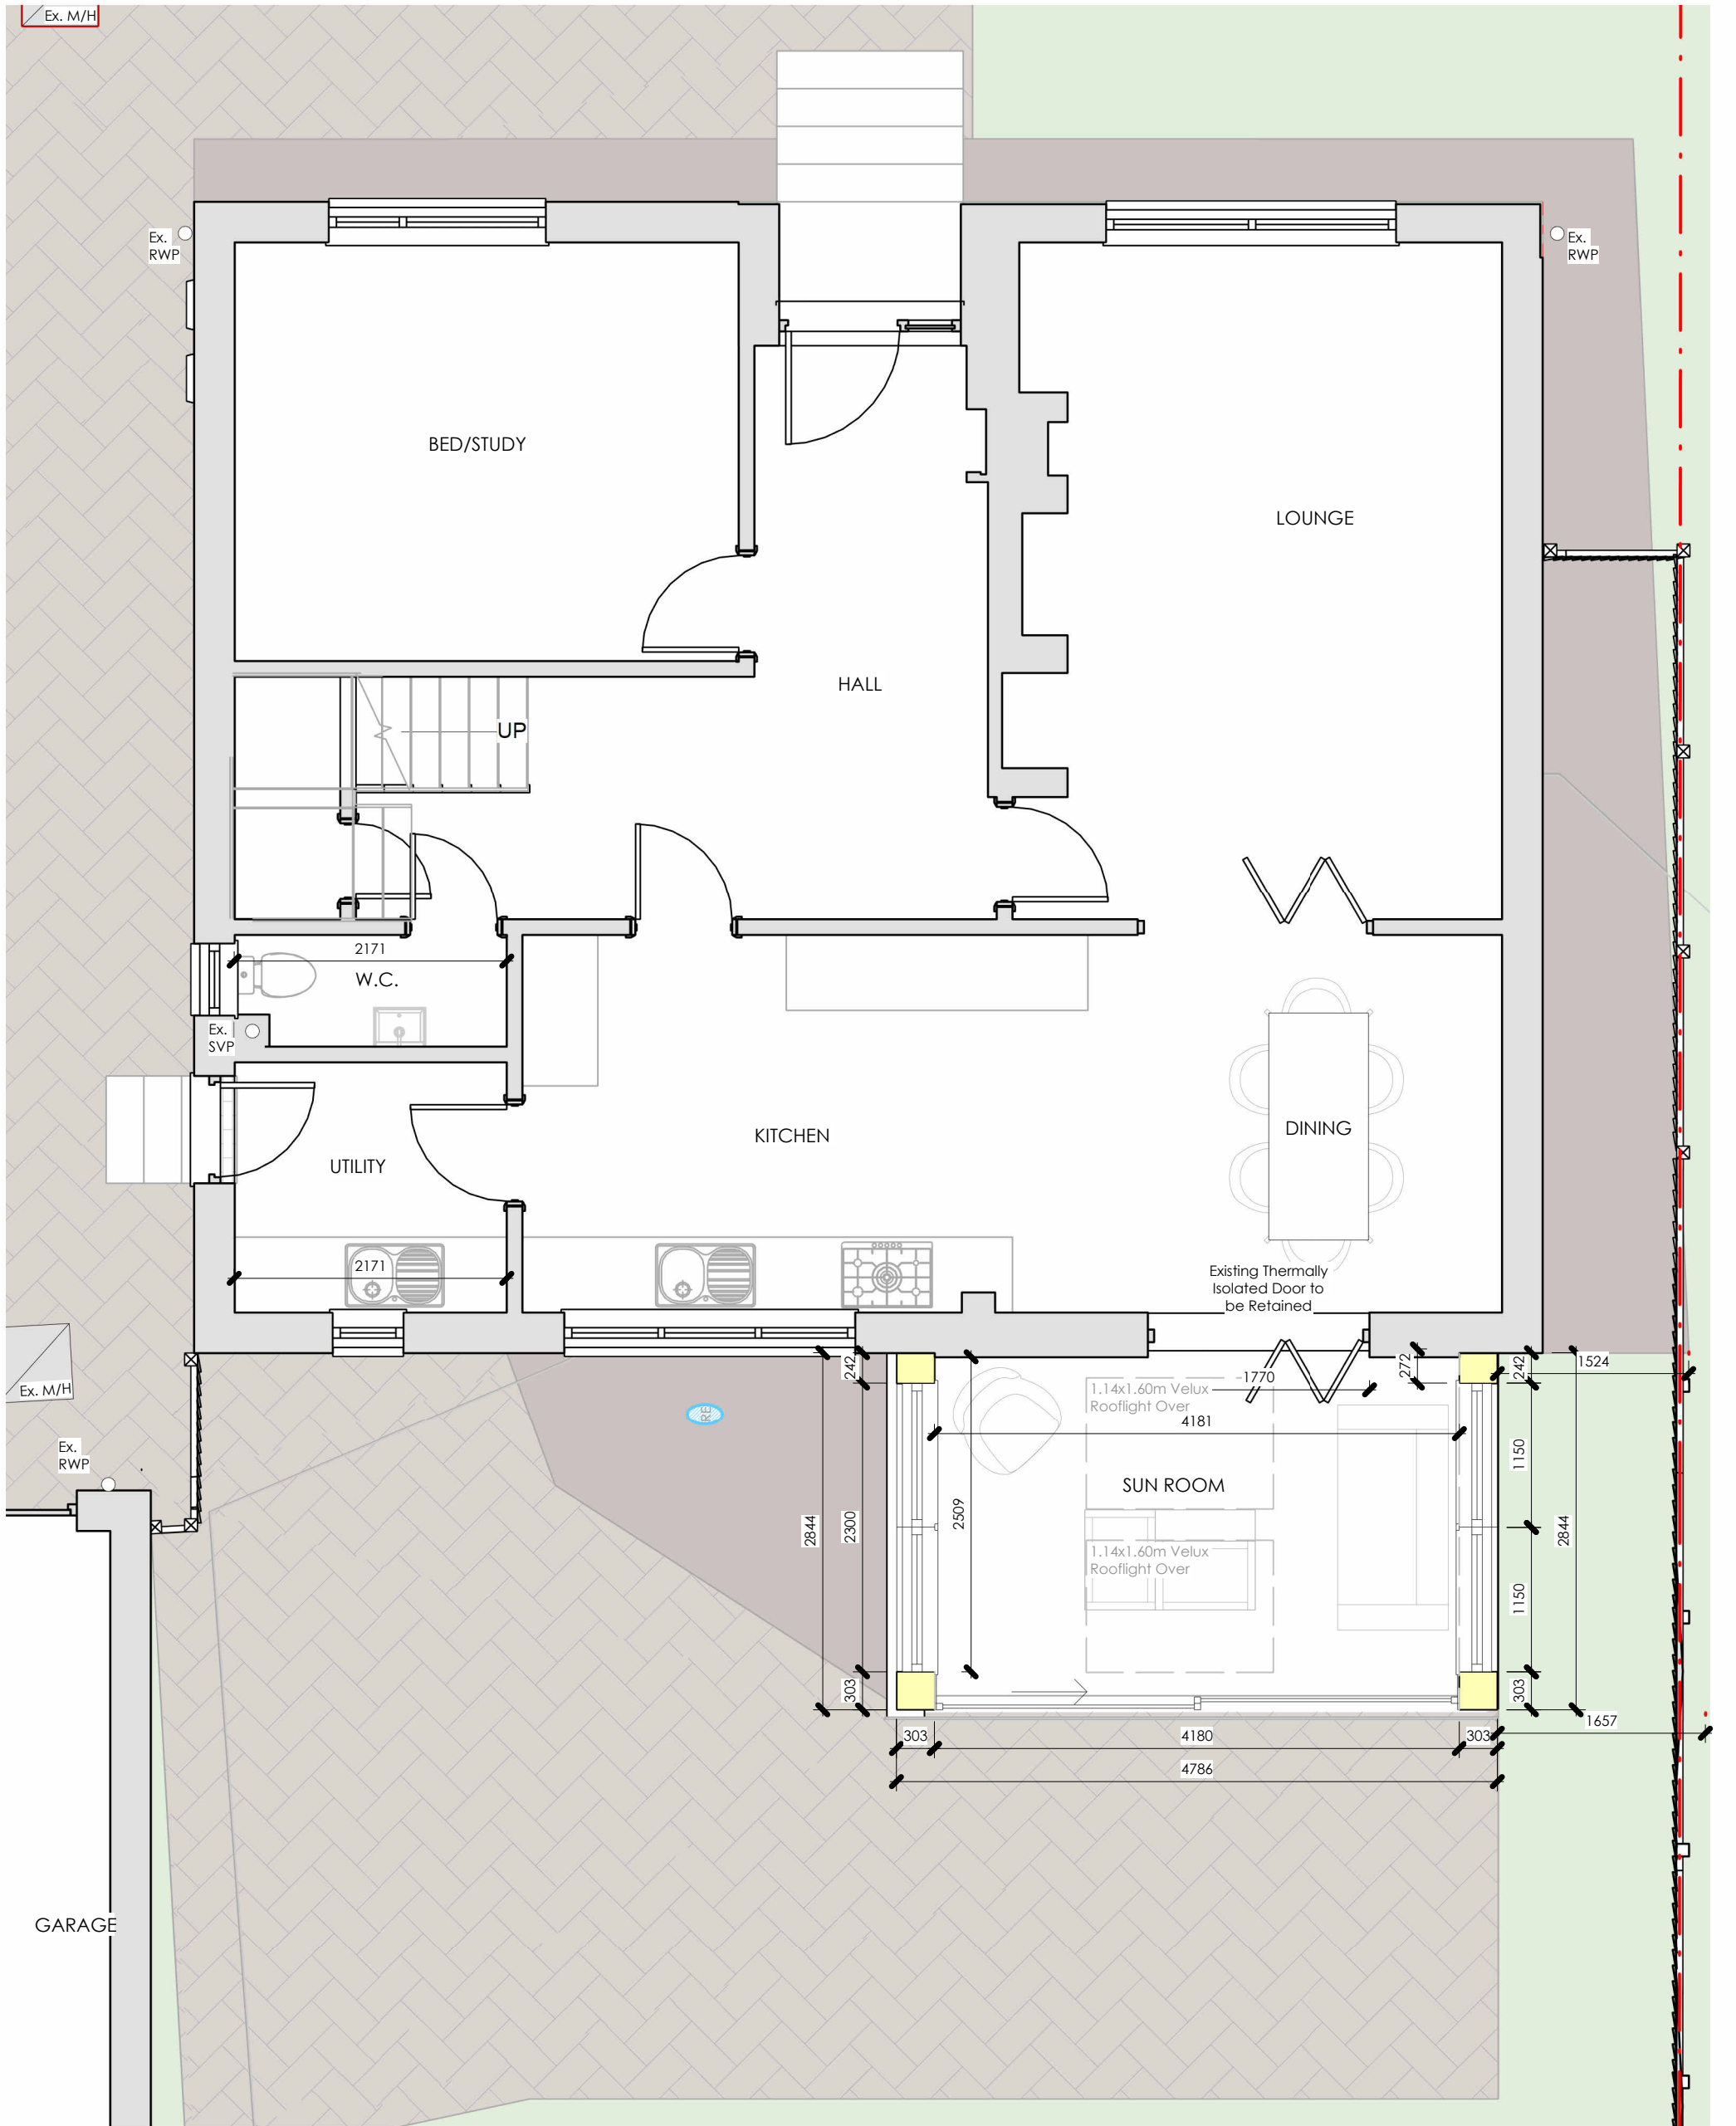

**PLANNING APPLICATION**



VISUAL SCALE 1:50