
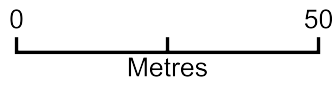


88 Sherwood Avenue Greenford UB6 0PQ

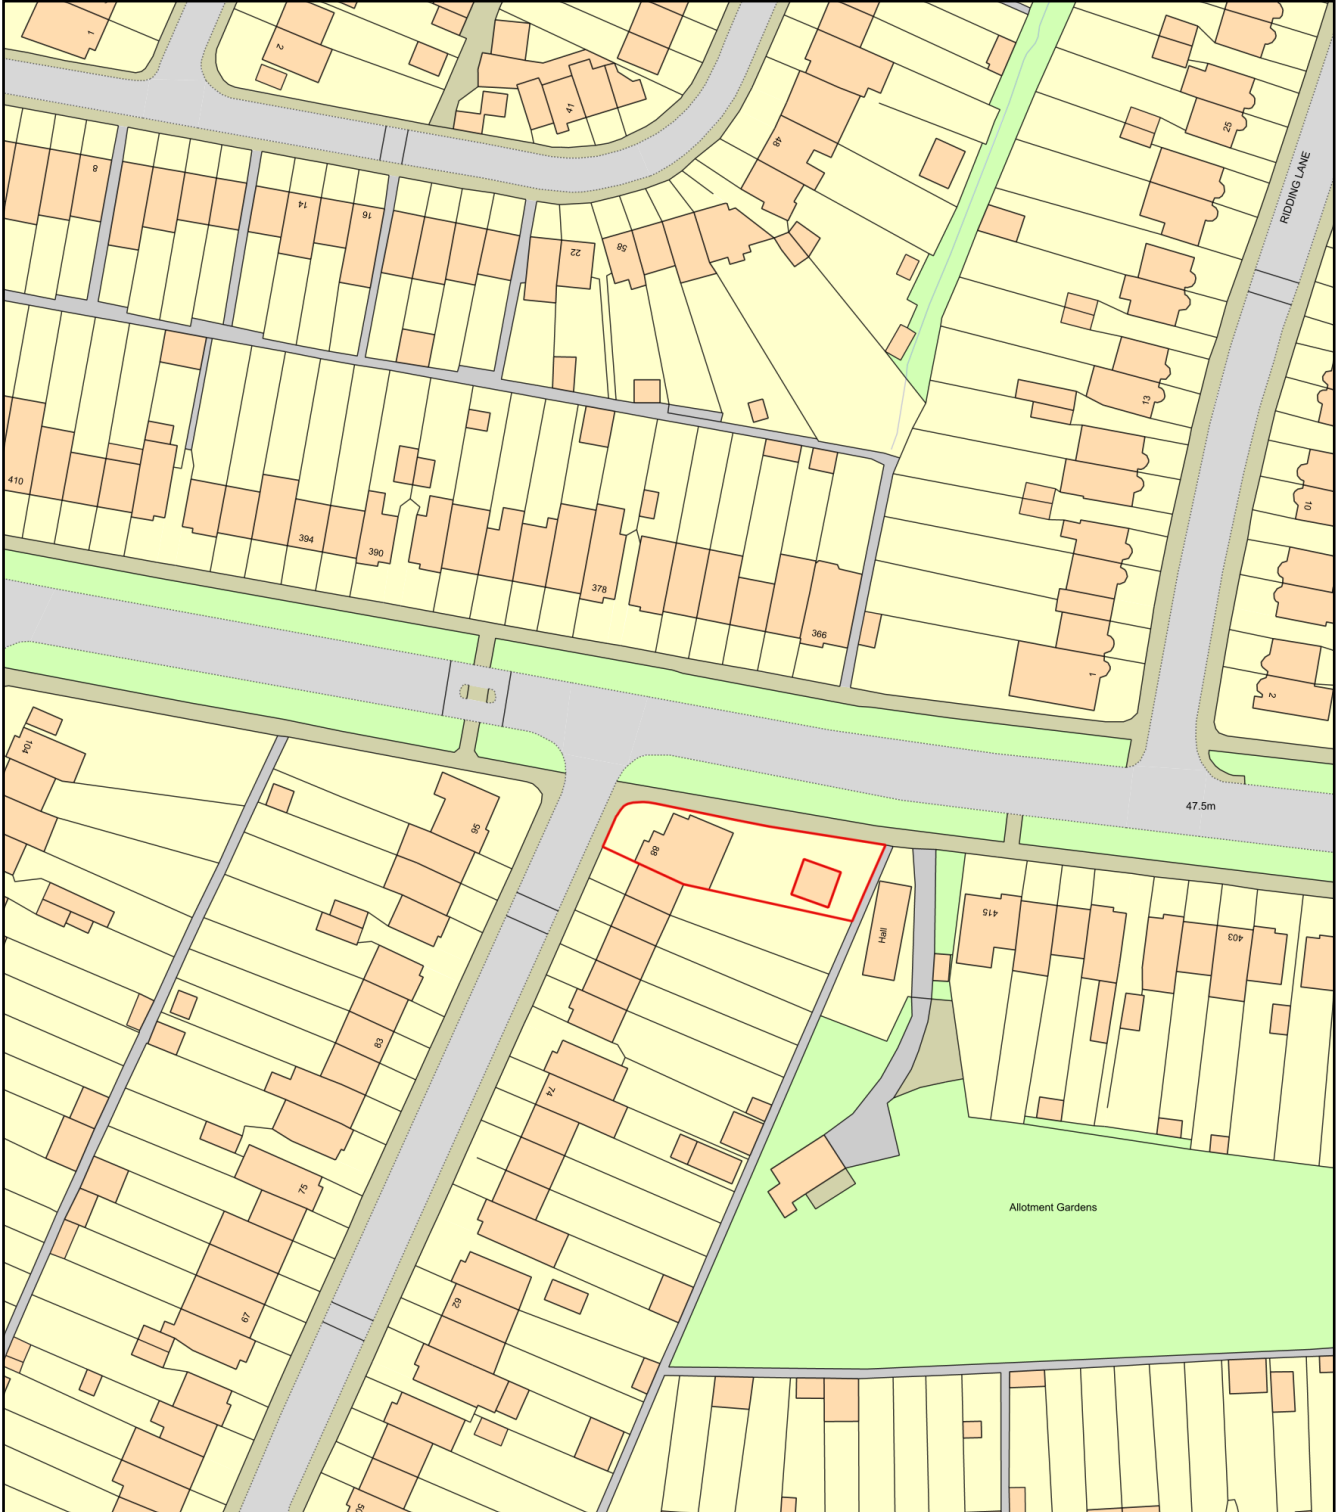

Plan Produced for: Excel Planning

Date Produced: 21 Nov 2023

Plan Reference Number: TQRQM23325162954154

Scale: 1:1250 @ A4