


Type D - typical section

1:100 @ A2

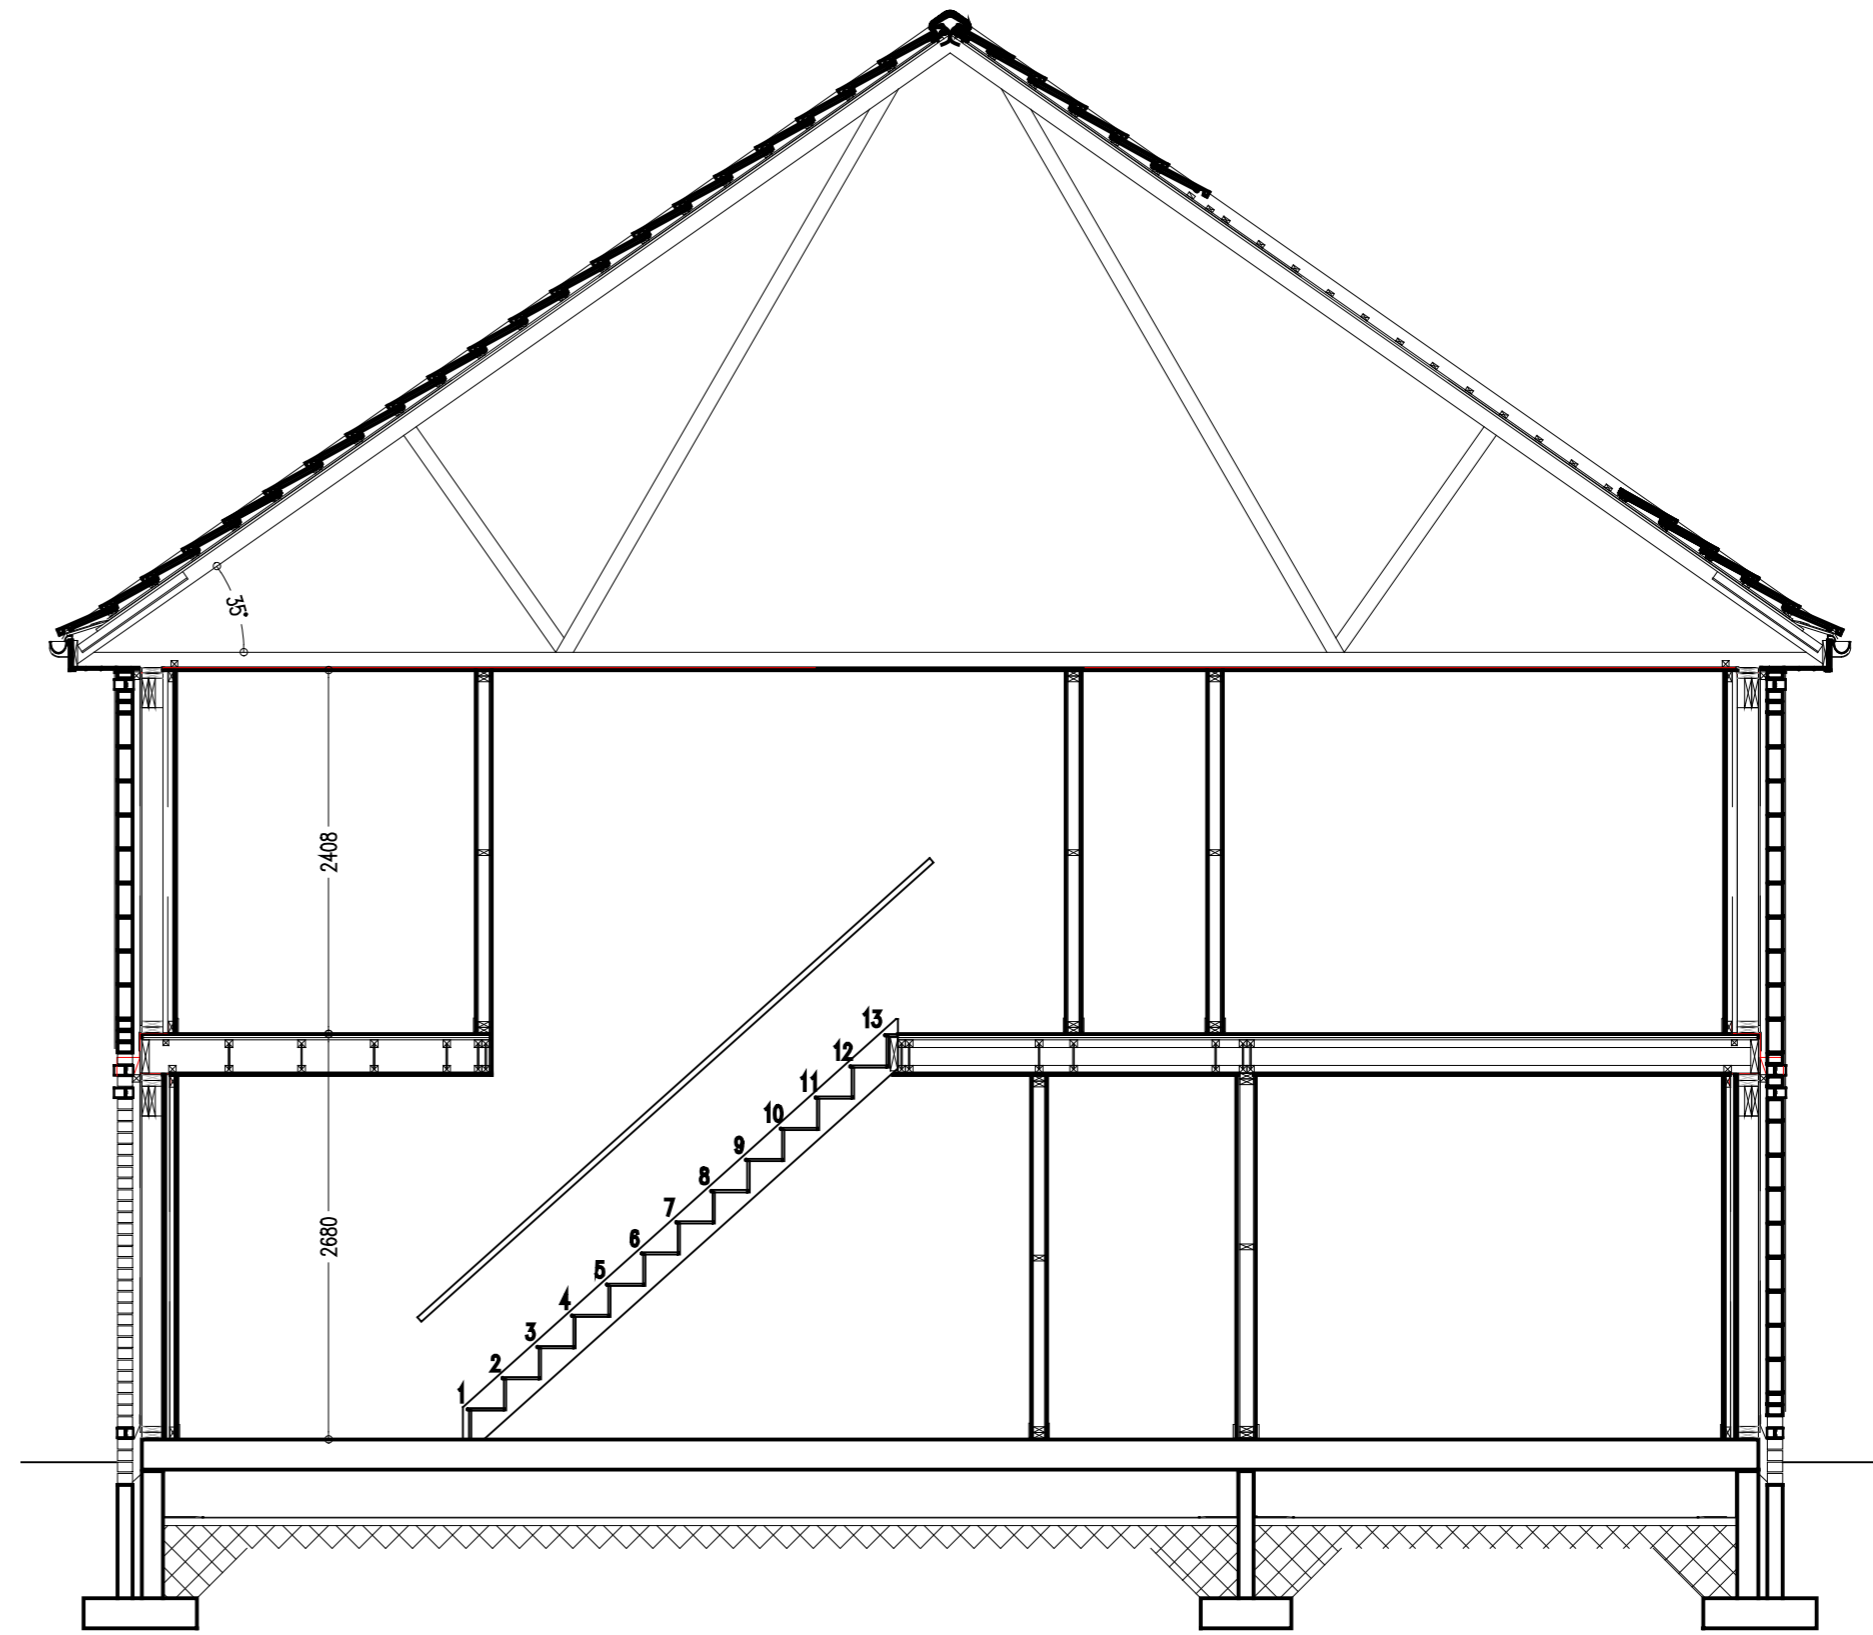

Type C - typical section

1:100 @ A2

Planning Issue

Revision	Description	Date
D	Purpose of Issue PLANNING APPLICATION	

All works to be in accordance with the Building Regulations & Local Bye Laws.
All dimensions to be checked by Contractors on site prior to construction.
All new drainage to be laid to the satisfaction of the Drainage Inspector.
All electrical works to be in accordance with current IET Regulations.
DO NOT SCALE FOR CONSTRUCTION PURPOSES

WellwoodLeslie
ARCHITECTS

Fort Street House, 63 Fort Street
Broughty Ferry, Dundee, DD5 2AB
t: 01382 778629 e: admin@wellwoodle.com

Client
Angus Housing Association

Project
RESIDENTIAL DEVELOPMENT
GUTHRIE STREET
FRIOCKHEIM, ANGUS

Drawing Title
Typical Sections
Type C & Type D

Drawn	Checked By	date	Approved By	date
ks	ks		ks	
Scale	Date	Original sheet size		
as noted		A2		

Dwg No.	Rev
4194-WLA-	-(P)-5