


© Crown copyright and database rights, 2023. Ordnance Survey
0100031673 Created using Plans by Emapsite

0m 20m 40m 60m 80m 100m

LOCATION PLAN

Scale: 1:1250

Paper Size: A4

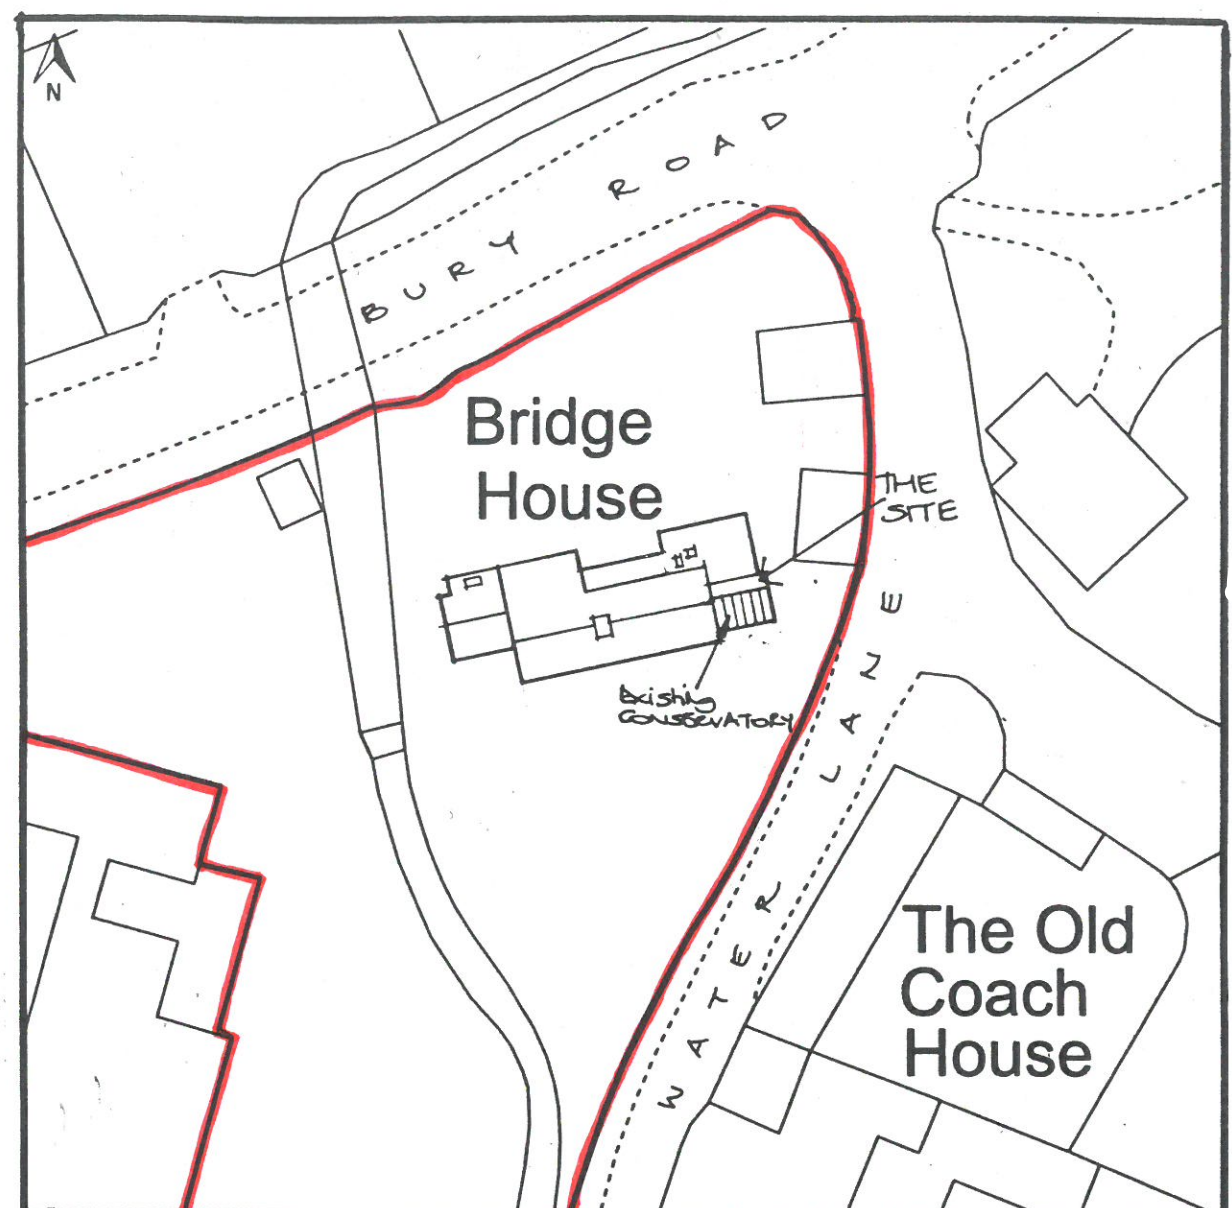

© Crown copyright and database rights, 2023. Ordnance Survey
0100031673 Created using Plans by Emapsite

0m 5m 10m 15m 20m 25m 30m 35m 40m

BLOCK PLAN

Scale: 1:500

Paper Size: A4

<p>© HUCKLESBY ARCHITECTS DO NOT SCALE FROM DRAWINGS. USE FIGURED DIMENSIONS ONLY. REPORT ANY DISCREPANCIES IMMEDIATELY TO ARCHITECTS</p>	
<p>Bridge House Bury Road Rickingham Suffolk IP22 1HA</p> <p>Mr & Mrs Rhodes</p>	<p>ALTERATIONS & EXTENSION</p>
	<p>EXISTING</p>
	<p>LOCATION & BLOCK PLANS</p>
<p>HUCKLESBY ARCHITECTS</p> <p>Old Hall Farm, Main Road, Hemingstone, Suffolk IP6 9RJ Tel: 01449 760660 Email: hucklesby.arch@btconnect.com</p>	<p>Scale: 1:1250/1:500 Date: 17.11.23</p> <p>Job No: E0879 Drg No: 01</p>