
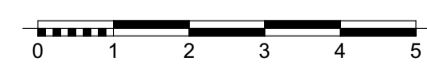
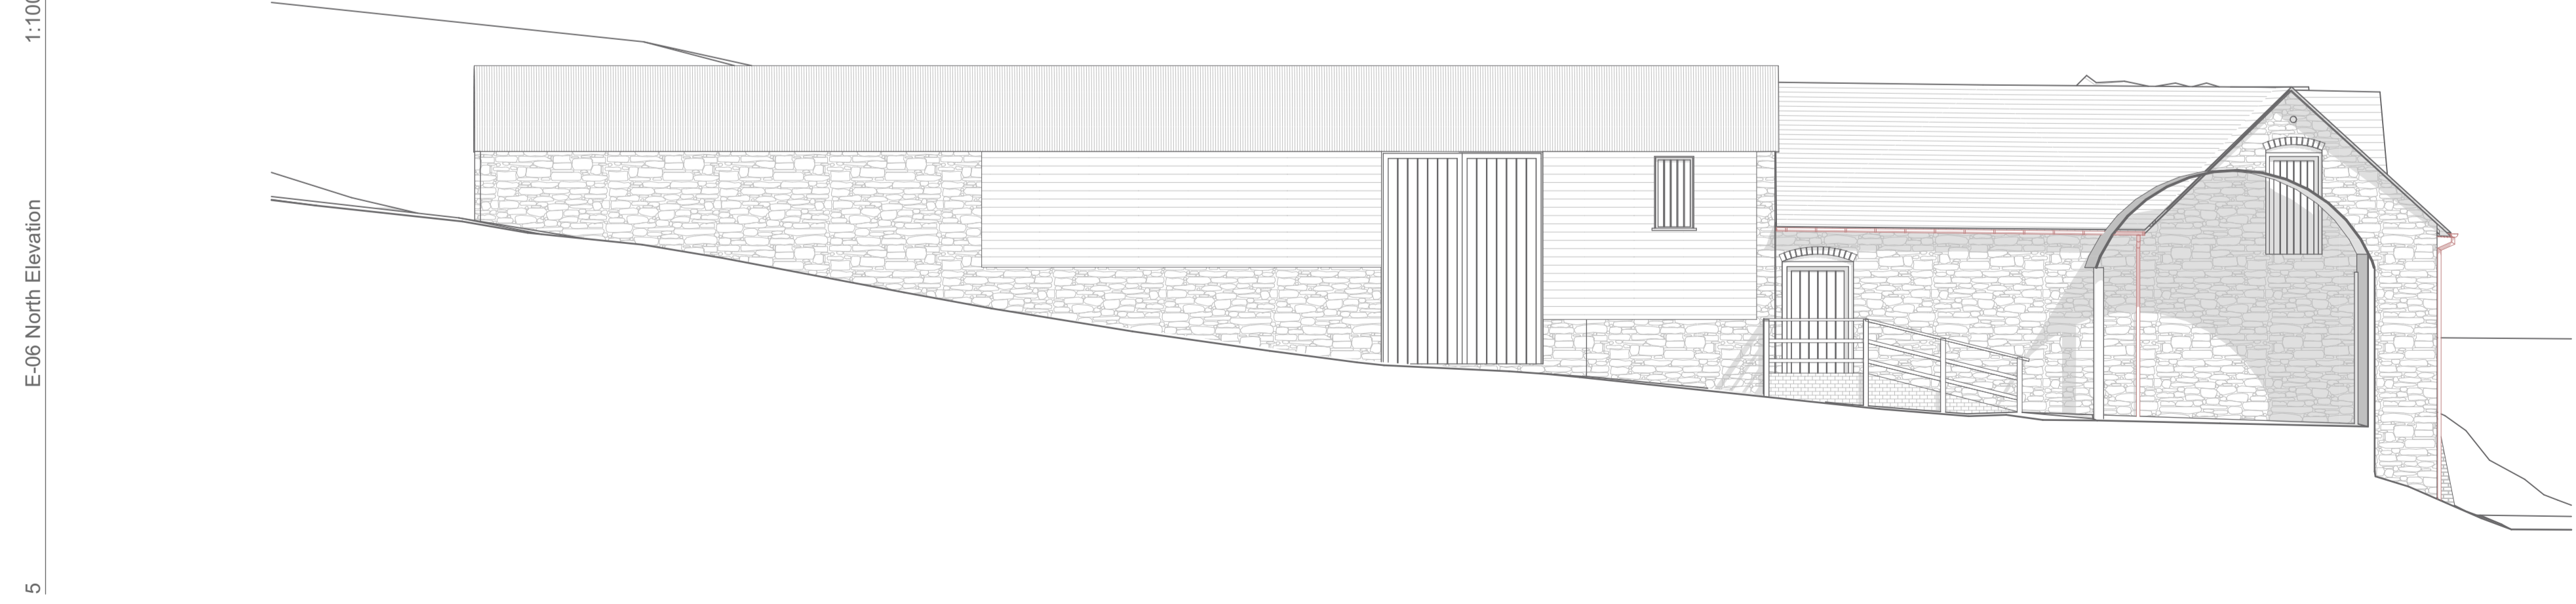
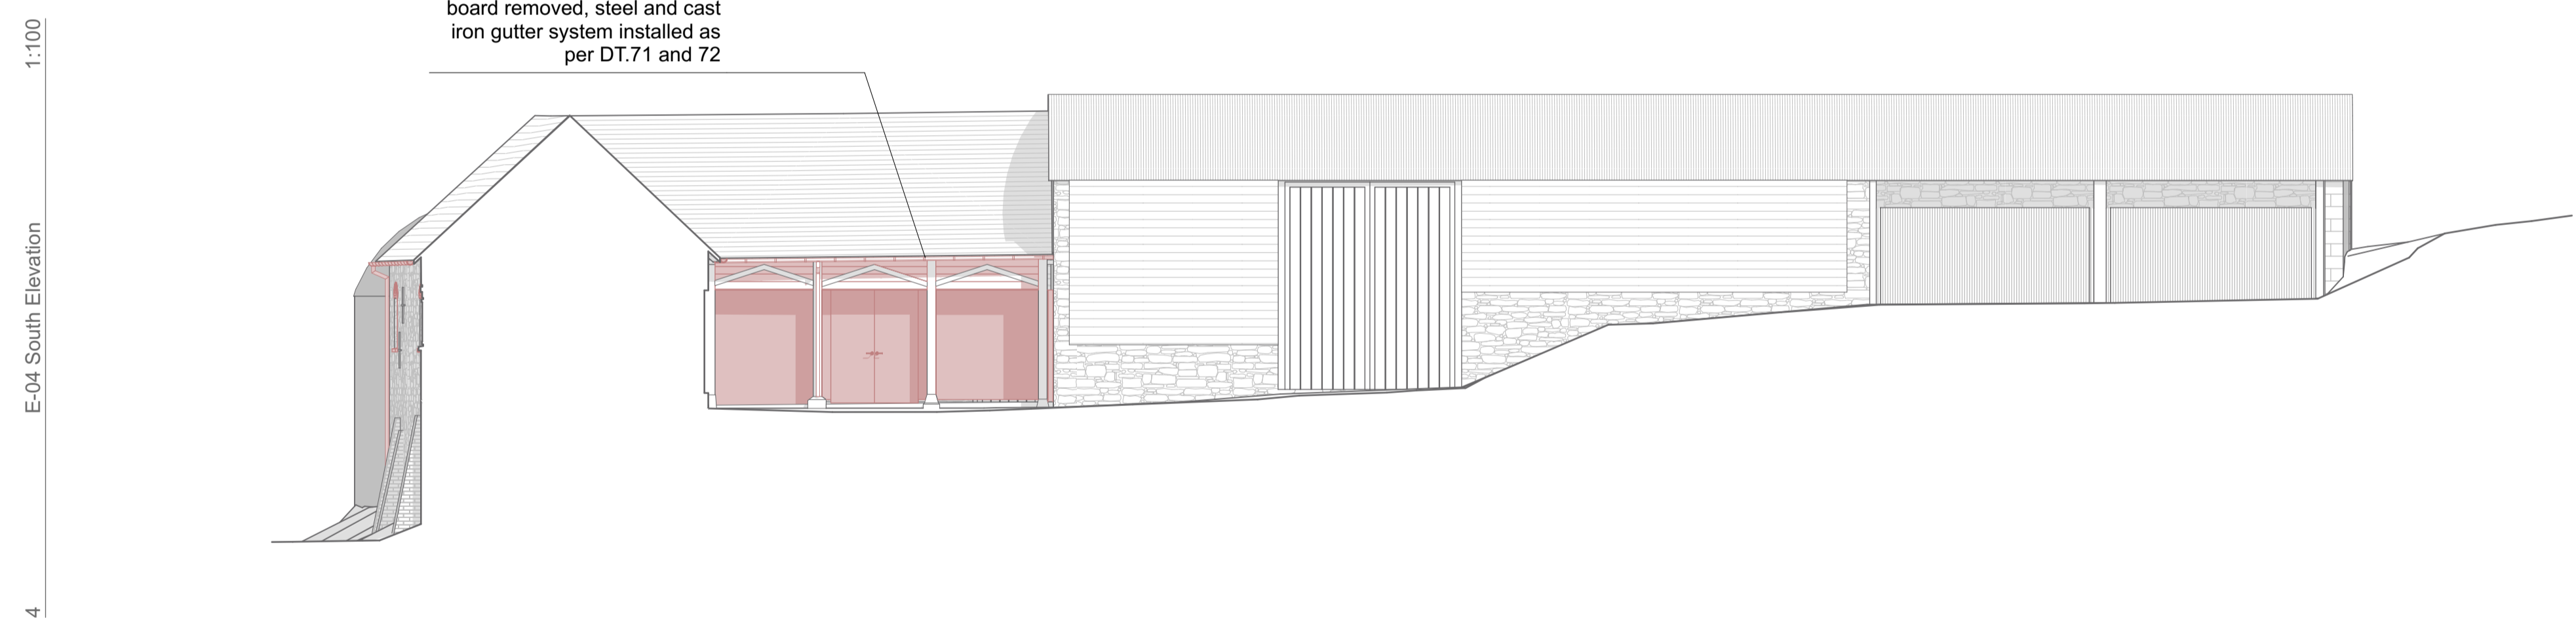
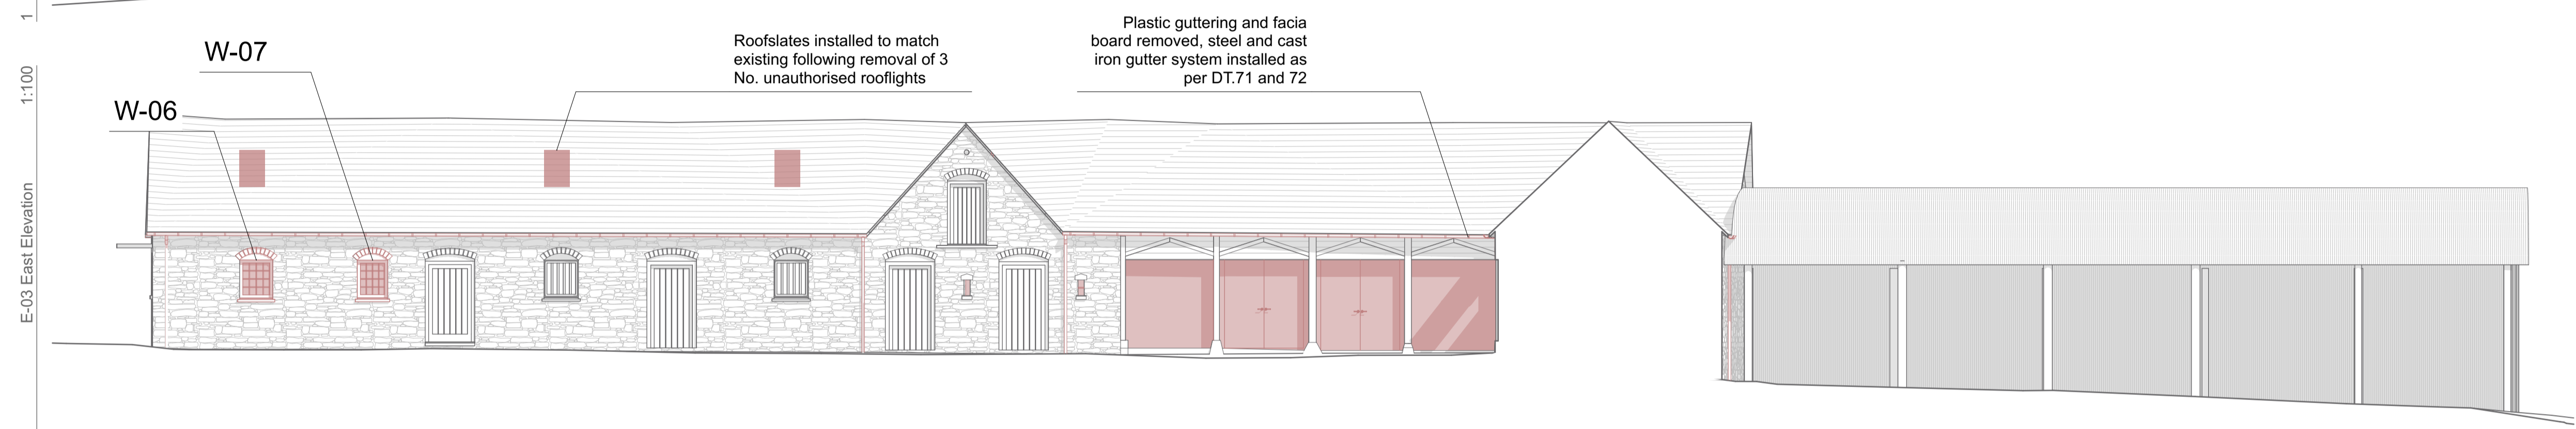


KEY

- W-01: Set aside metal window reinstated
- W-02: Set aside metal window reinstated
- W-03: Newly fabricated metal window installed
- W-04: Newly fabricated metal window installed
- W-05: Set aside metal window reinstated
- W-06: Set aside metal window reinstated
- W-07: Set aside metal window reinstated

- Proposed work
- Existing fabric

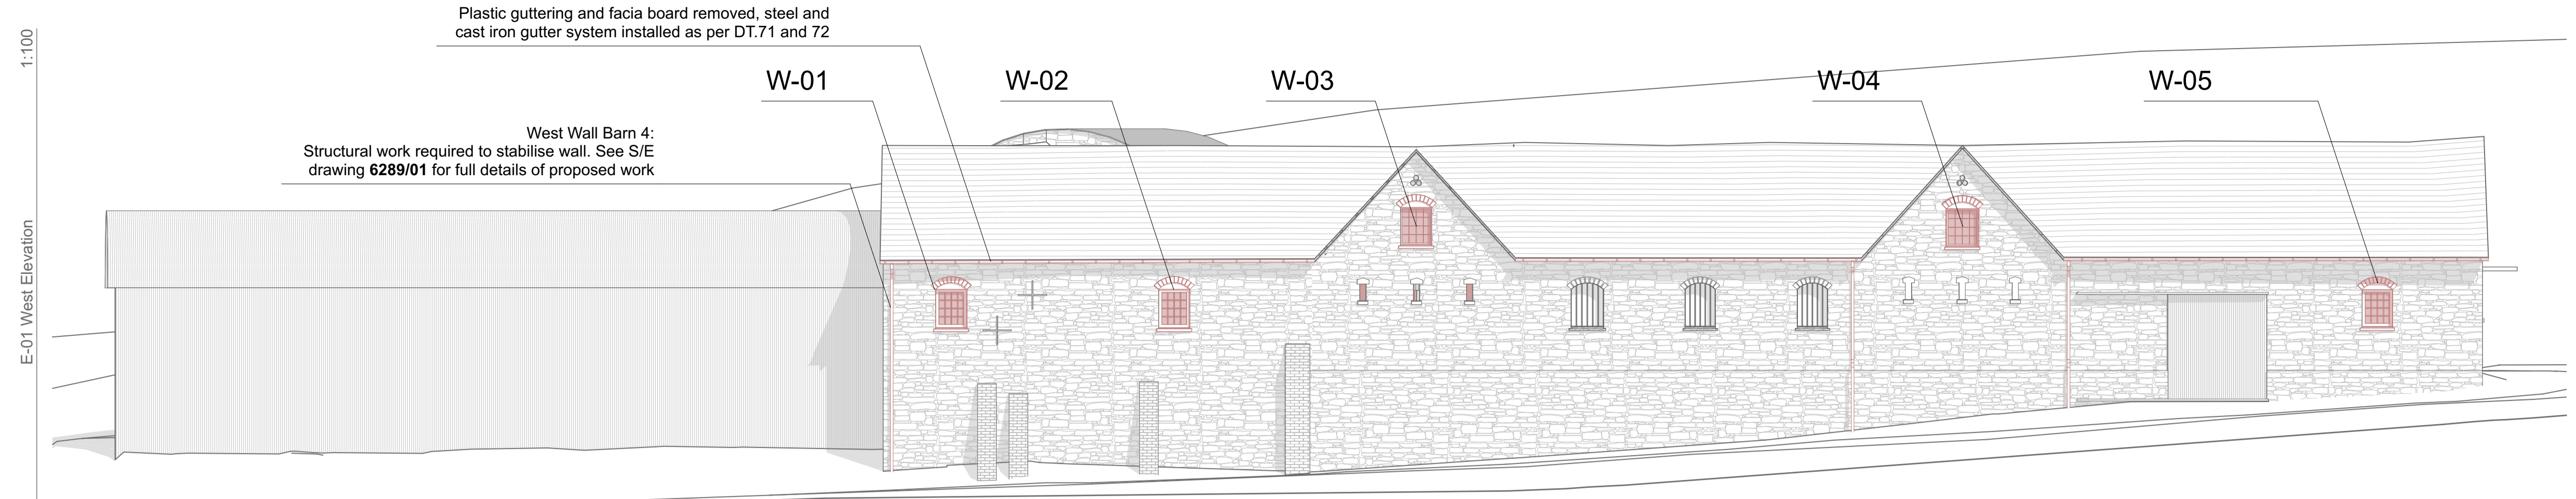

Proposed Elevations