
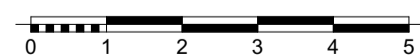
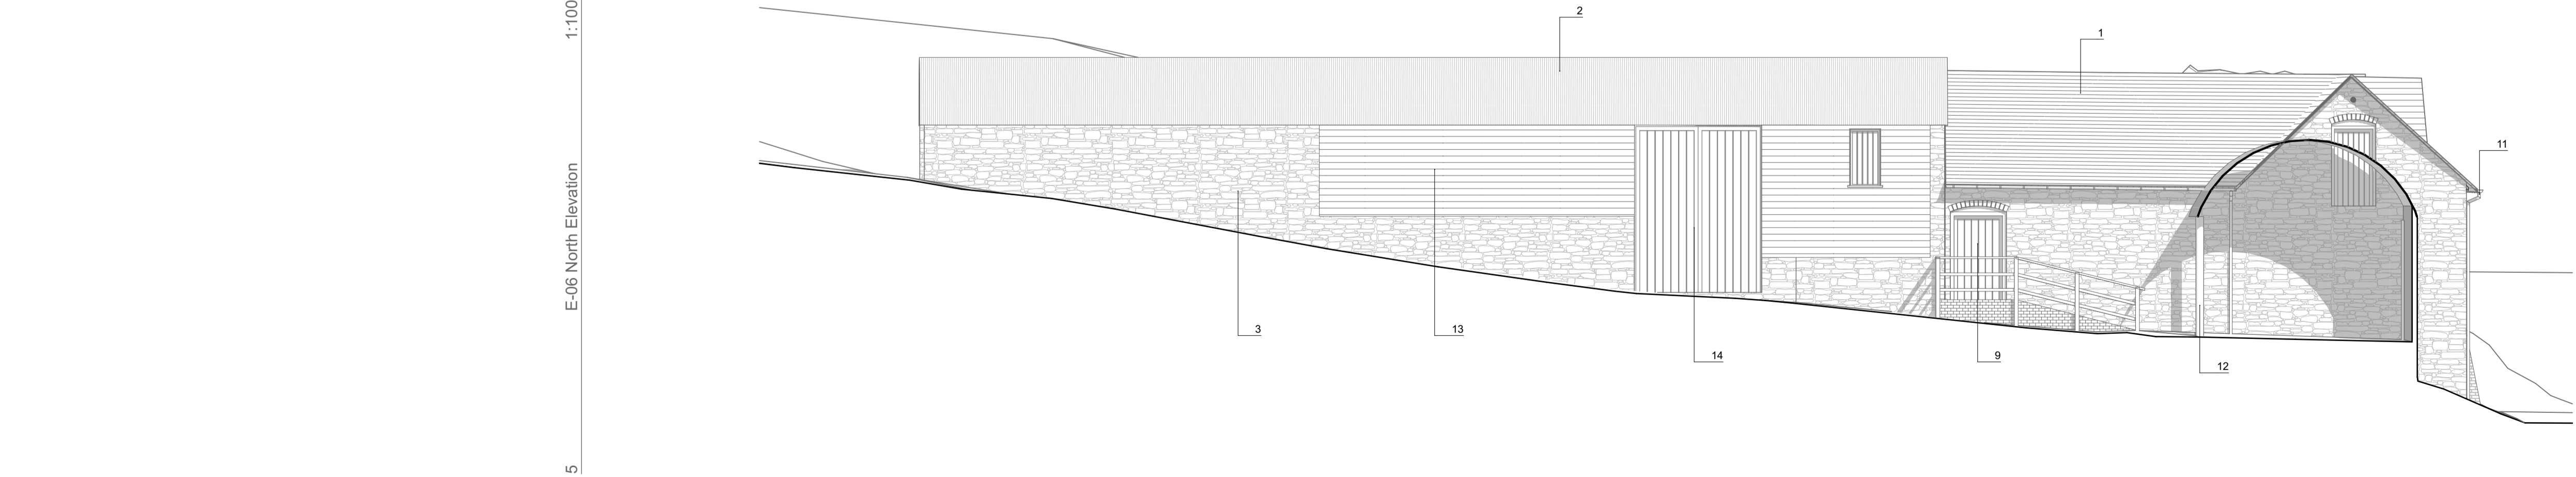
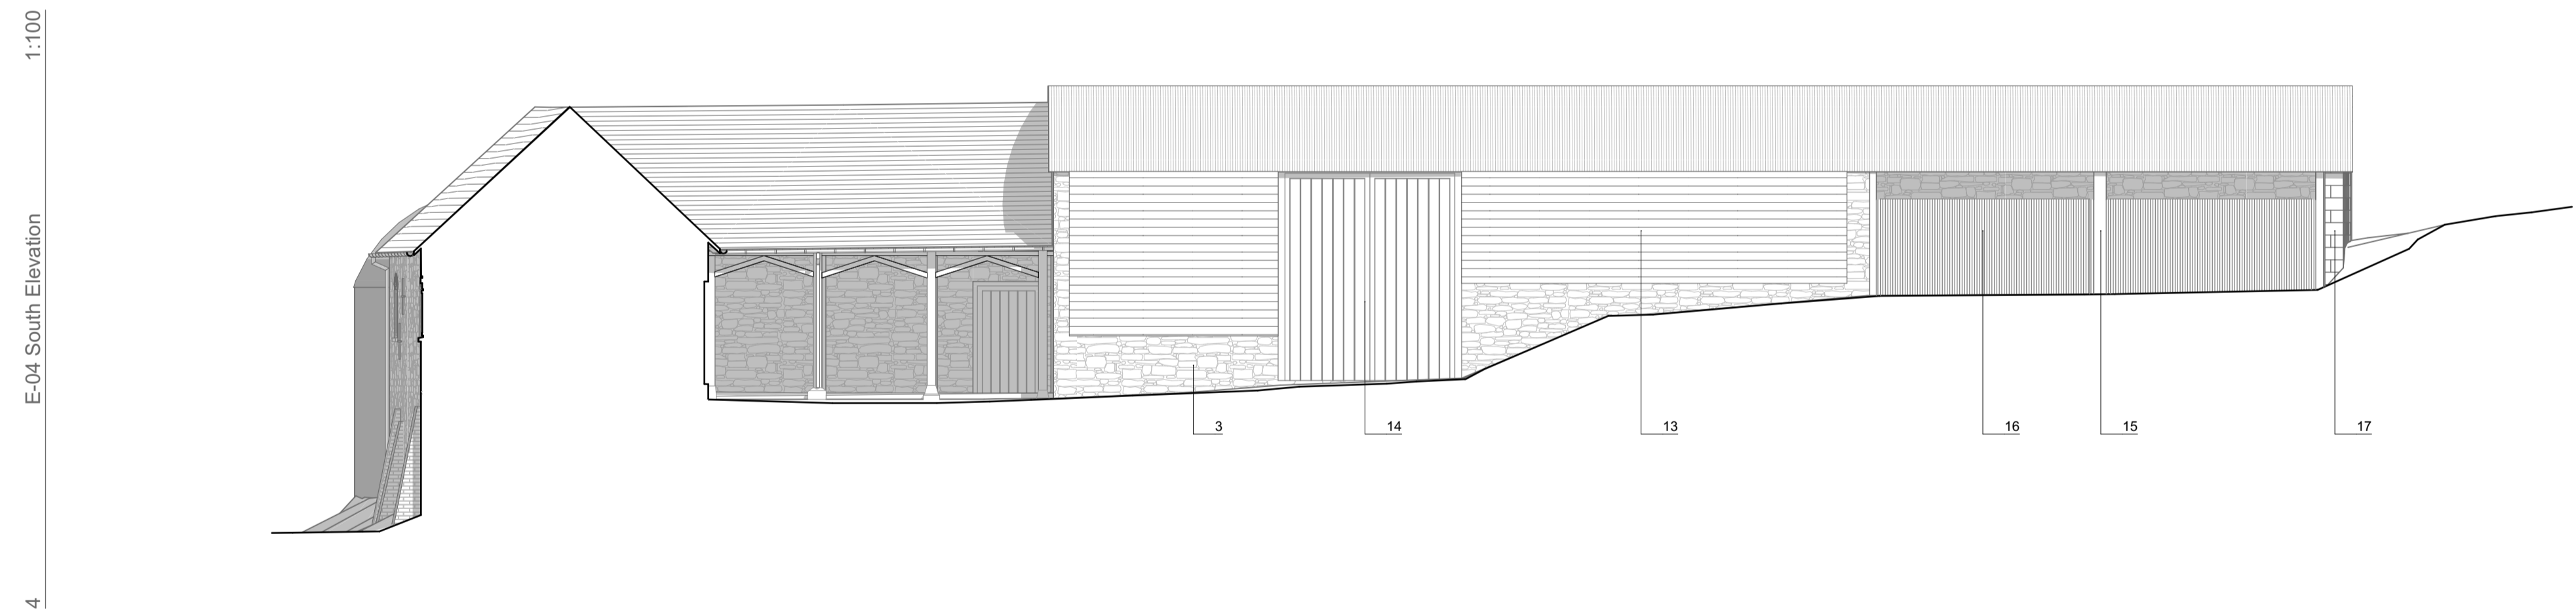
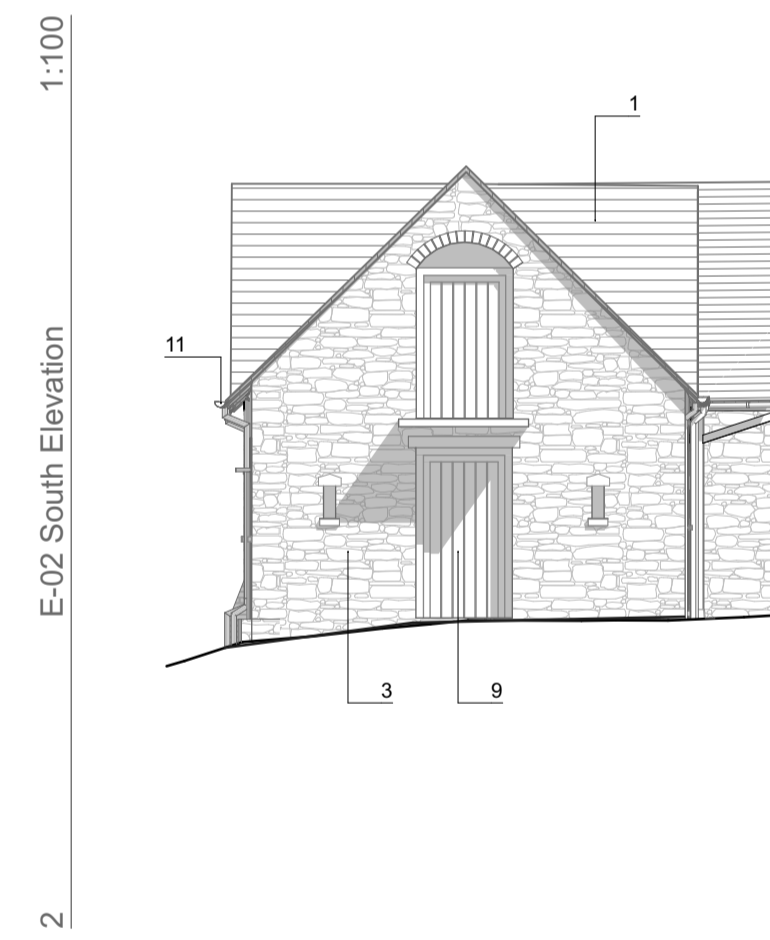
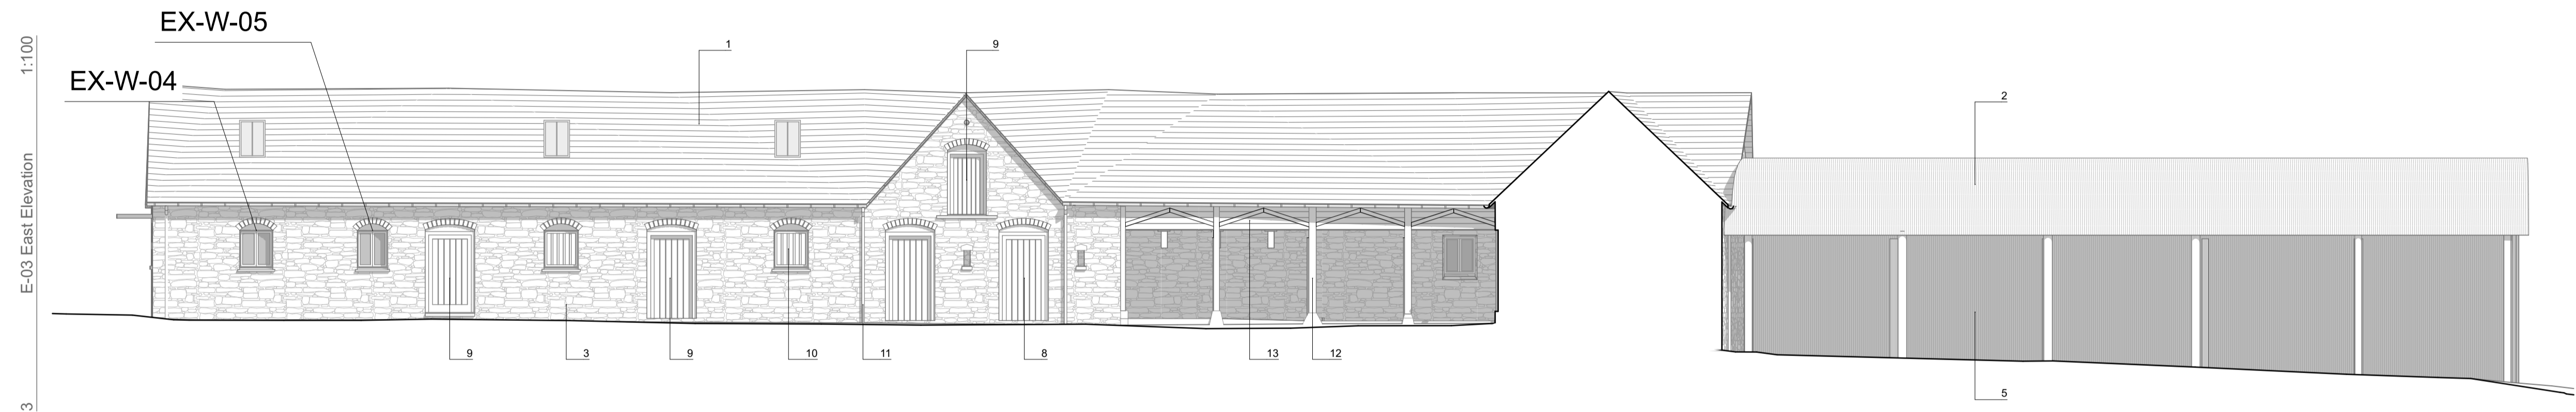


**Key**

1. Slate roof tiles
2. Corrugated metal roof sheets, black
3. Stonework wall
4. Brickwork wall
5. Corrugated metal sheets, black (Barn Wall)
6. Corrugated metal sheets, grey (Barn door)
7. Stone infill (window)
8. Timber doors and windows painted yellow
9. Timber doors and windows, natural
10. Timber window opening (with vertical bars)
11. Pvc black rainwater goods
12. Timber post, natural
13. Timber horizontal cladding, natural
14. Timber barn door painted yellow
15. Timber post painted black
16. Corrugated metal sheets, black (Barn door)
17. Blockwork wall

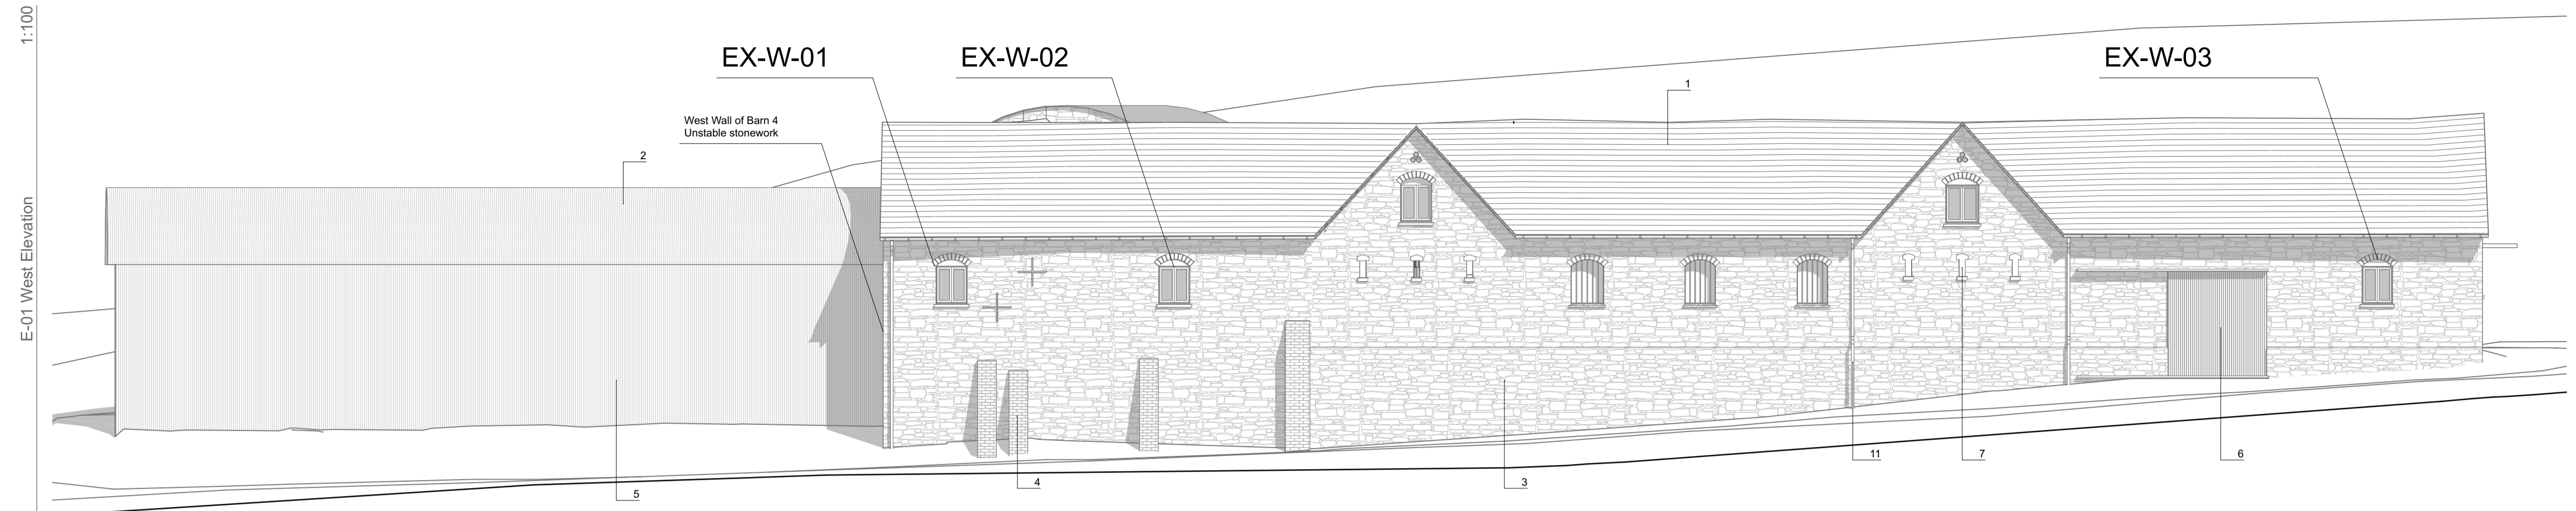

# Existing Elevations