



TORIAD A - A / SECTION A - A

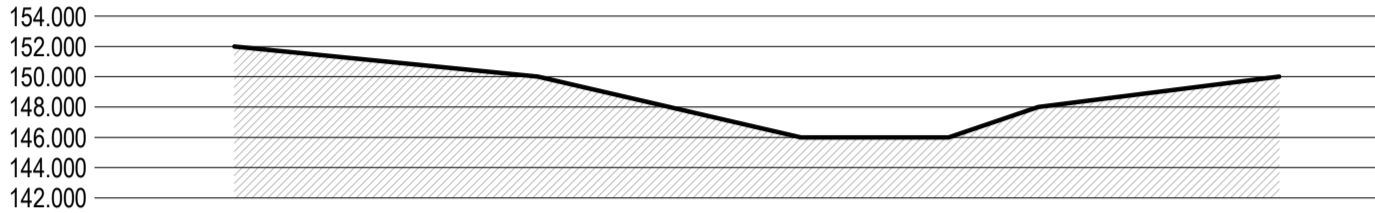

TORIAD B - B / SECTION B - B

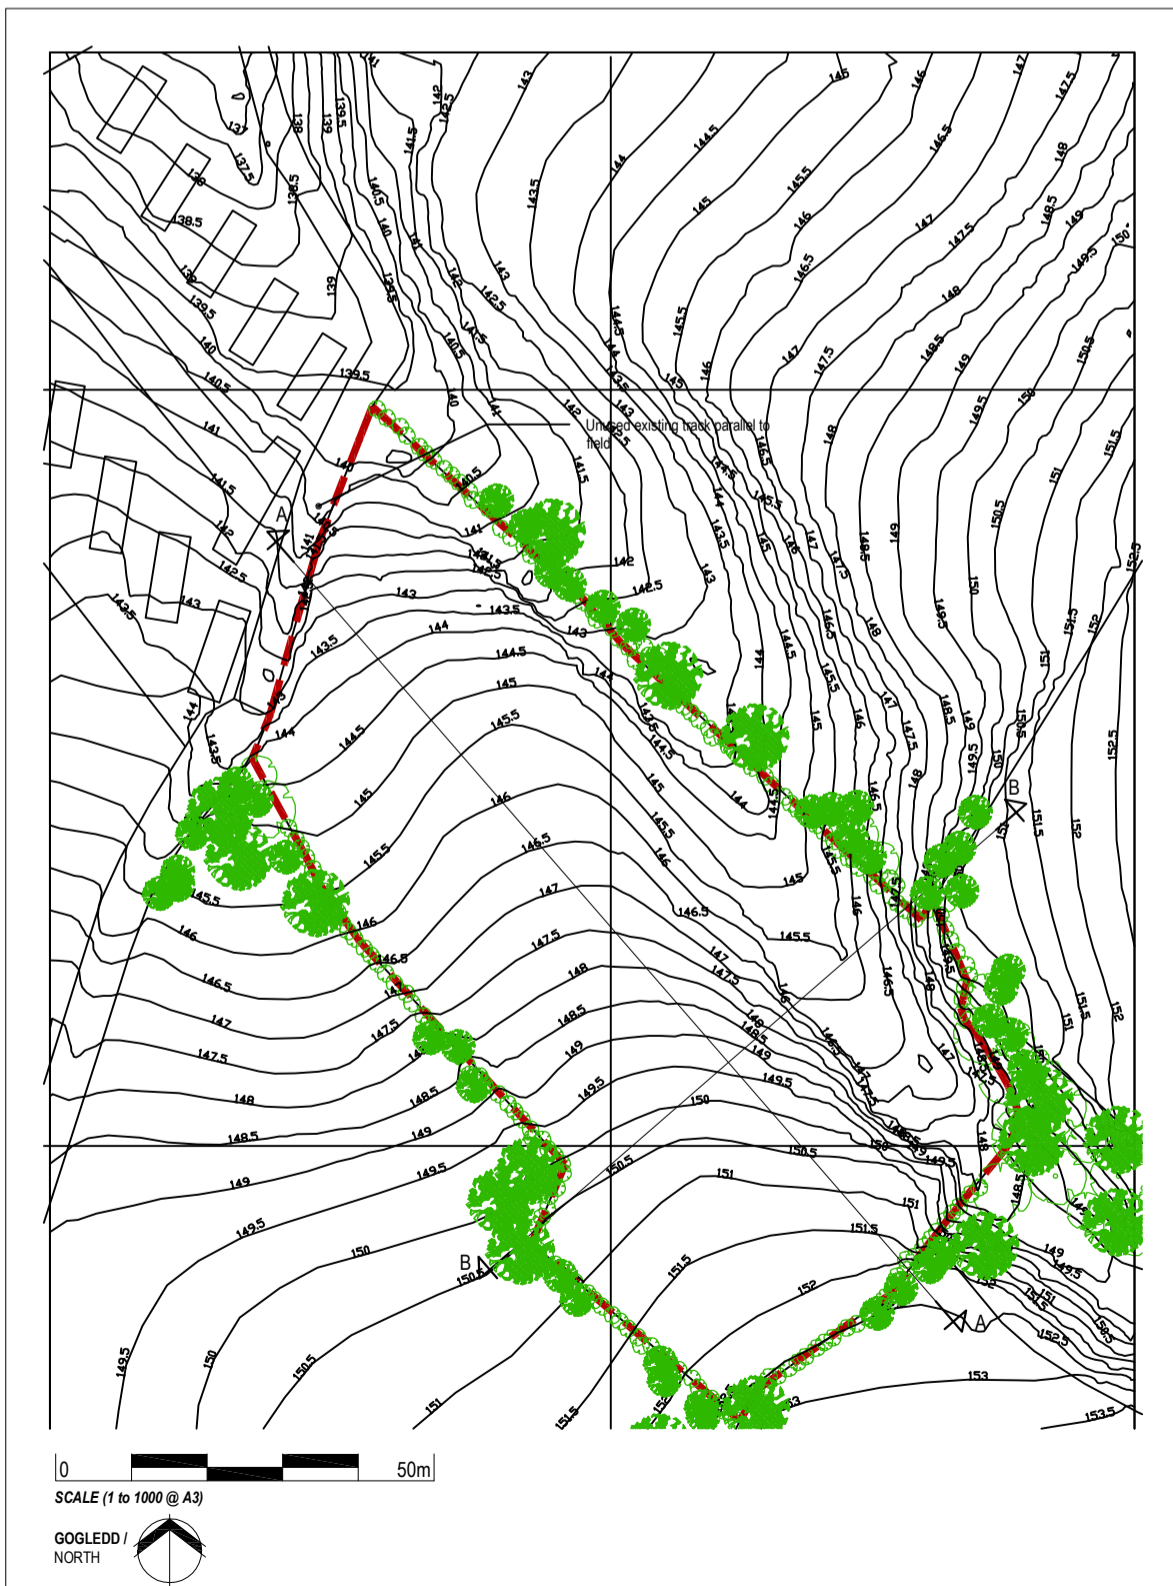

GEORGE + TOMOS
 PENSEIRI : ARCHITECTS Cyf.
 12 Heol Penrallt, Machynlleth, Powys, SY20 8AL
 www.georgetomos.co.uk - georgetomos@yahoo.co.uk ☎ 01654 700337 ☎ 0845 280 3040

Client Messrs Rees & Son	
MESURIAD / SURVEY Block Plan & Site Sections	
Project GELLI-DYWYLL CARAVAN PARK @ Llandinam, Powys.	Job Nr. 21 / 13
	Drawing Nr. S 02
Graddfa / Scale 1 : 500 @ A3 1 : 1000 @ A4	Dyddiad / Date SEP '23 JAO

MAE HANFFRANTY Y CARLUN A'R DILLIADAU HIRAN YN EIDDOD I GEORGE + TOMOS CYF NI CHYBER EI GORPS NAU A'LLYDHYRCHU NEUVA UNBYWYFFORDED HEB GANNTAD YSGURFENNEDIG. THE PROPERTY OF THIS DRAWING AND DESIGN IS VESTED IN GEORGE+TOMOS CYF AND MUST NOT BE COPIED OR REPRODUCED IN ANY WAY WITHOUT THEIR WRITTEN CONSENT.