


Contractors to check all dimensions on site.
 Discrepancies to be reported to the supervising officer before proceeding.
 Scale for planning purposes only.
 Drawing to be read in conjunction with all construction details,
 specification of works and all relevant consultant's drawings.
 This drawing is copyright of Space Architects UK Ltd.

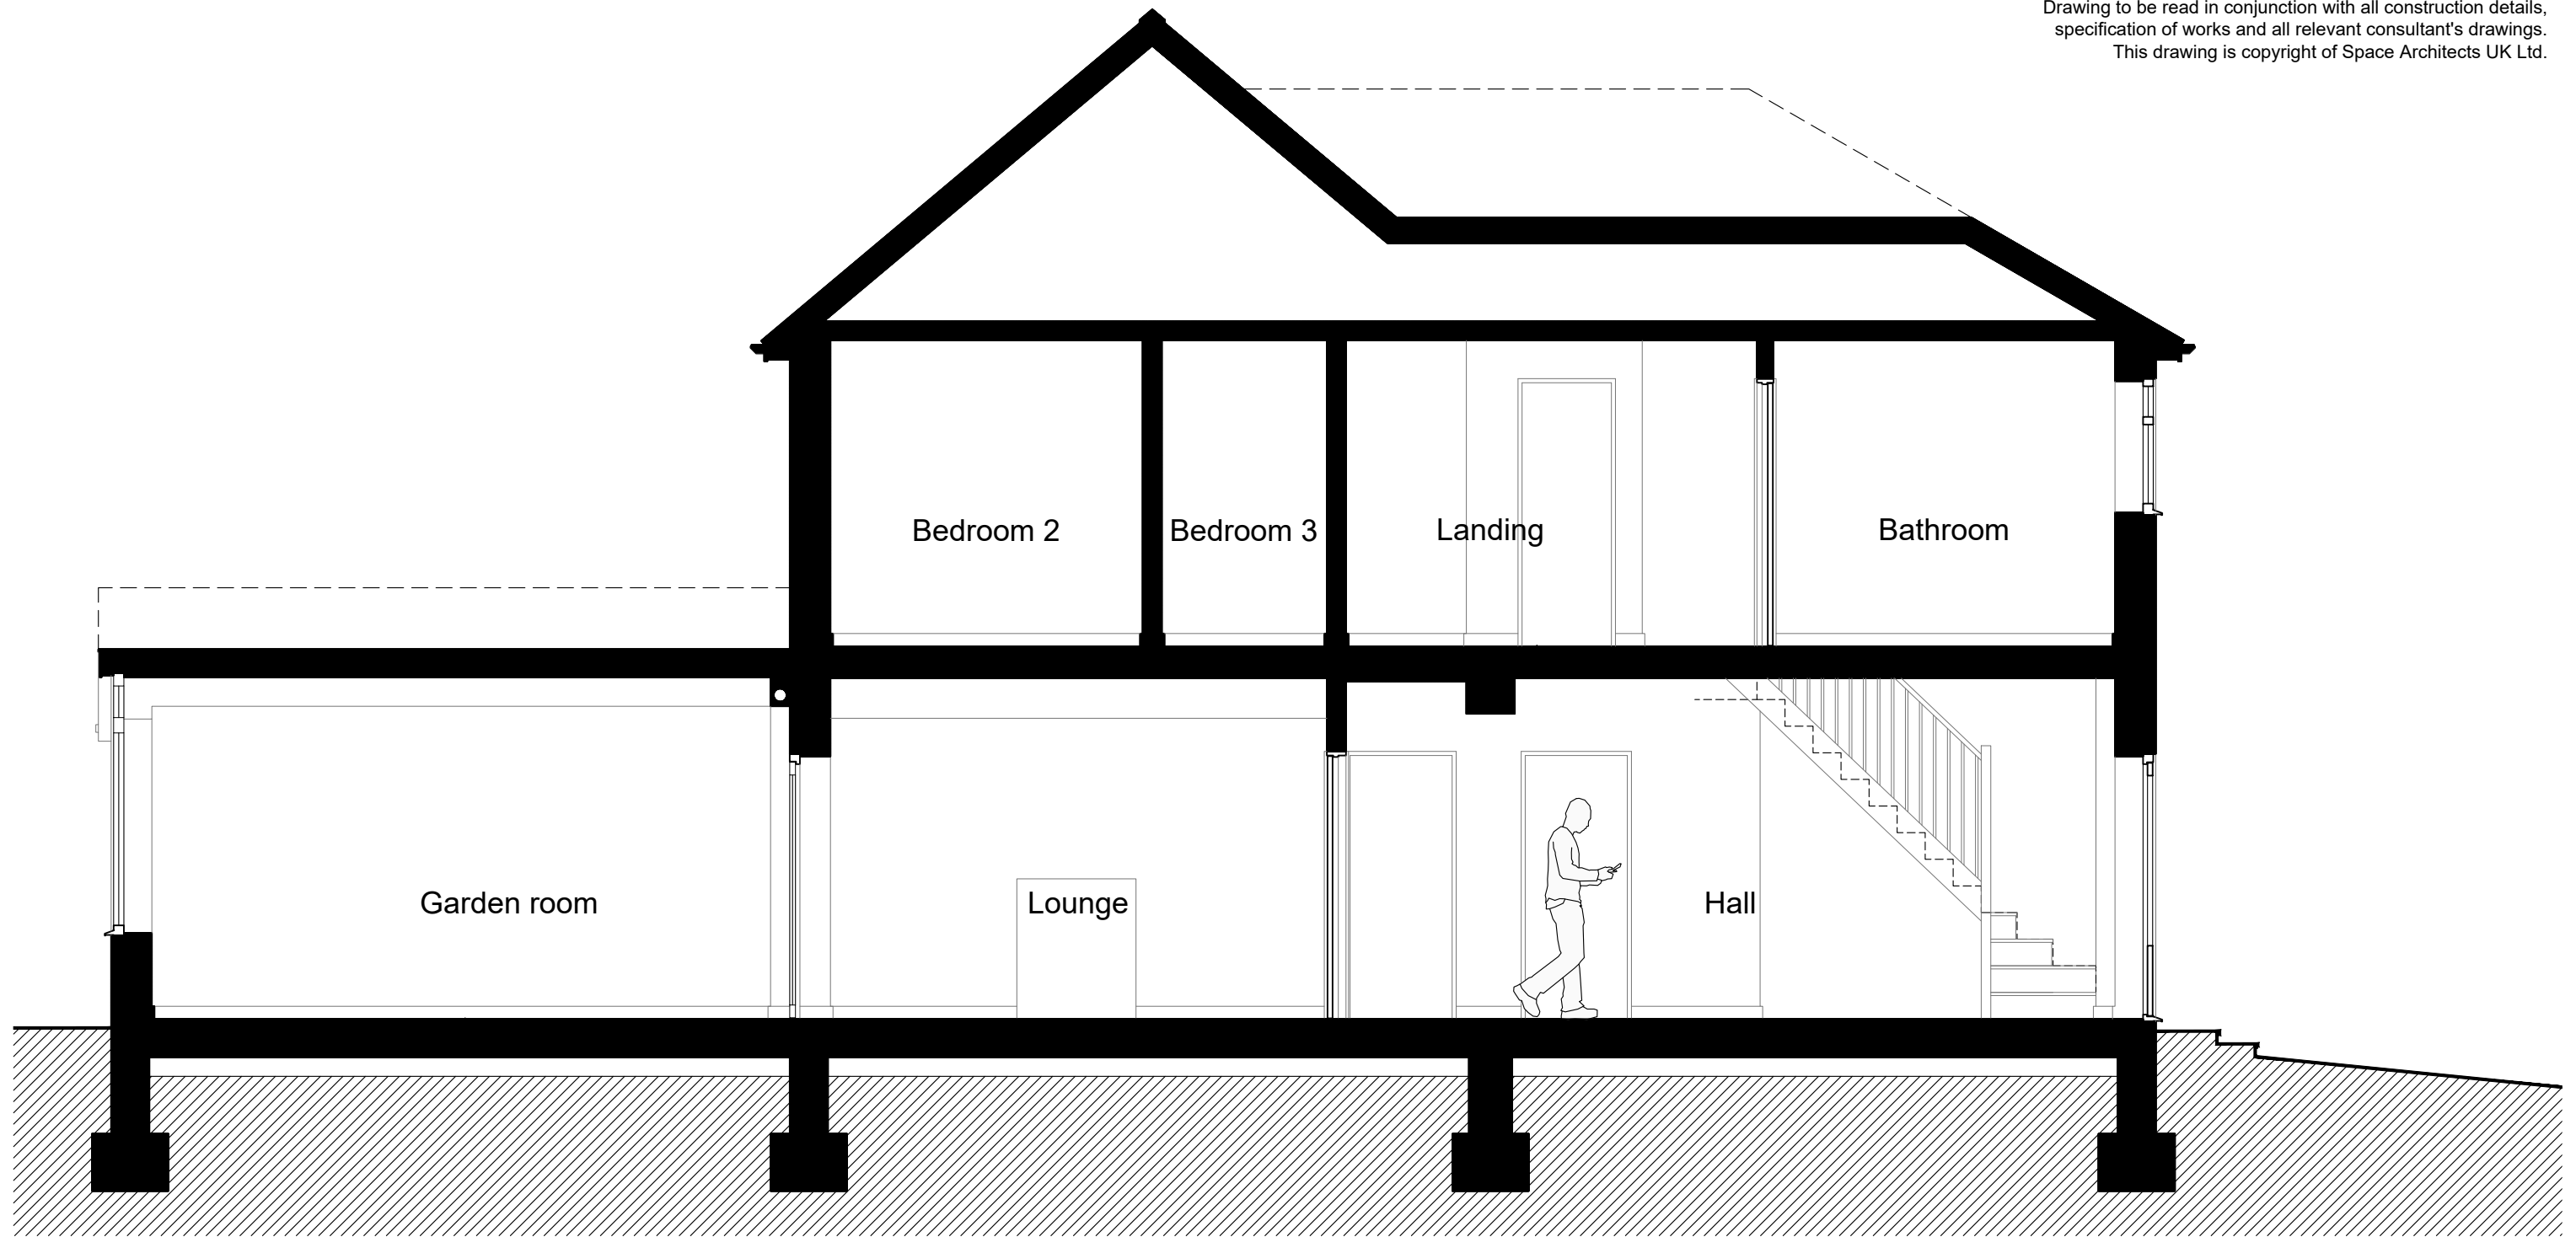

Proposed section



| Revision | Date | Notes |
|----------|------------|---|
| B | 20/11/2023 | Scheme reduced to being a rear extension only |
| A | 17/10/2023 | Preliminary issue |

Project
Proposed rear extension

Location
10a Portland Avenue, Exmouth, Devon, EX8 2BS

Title
Proposed section

Client
Mr & Mrs Crocker

Drawing number
479_L03.10

Revision
B

Stage
Planning

Scale
1:50 @ A3

SPArch/CAD/01

Space Architects UK Ltd

13 Hulham Road . Exmouth
 Devon . EX8 3HS
 tel: 07876 566481
 email: dtyler.riba@gmail.com

SPArch