


PROPOSED SECTION

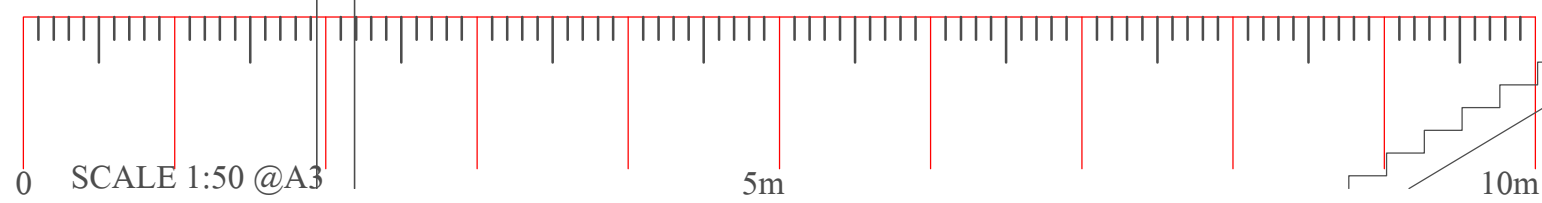

NOTE: DO NOT SCALE THIS DRAWING. ALL DIMENSIONS TO BE CHECKED AND CONFIRMED BY THE CONTRACTOR ON SITE BEFORE COMMENCING CONSTRUCTION. ANY DISCREPANCY TO BE REPORTED TO THE ARCHITECT/CLIENT.

REFERENCE DRAWINGS	KEY PLAN
A	
B	
C	

NOTES:
PLEASE NOTE THAT BEFORE BUILDING WORKS COMMENCES IT IS THE RESPONSIBILITY OF THE BUILDER OR OWNER TO SERVE PARTY WALL NOTICES TO ALL NEIGHBOURS

No	REVISION	DATE	DESCRIPTION	BY	CHK
0					
1					
2					

No	REVISION	DATE	DESCRIPTION	BY	CHK
0					
1					
2					

AXIS VECTOR
DESIGN LTD
181, LONDON ROAD, MITCHAM, SURREY, CR4 2JB
MOBILE: 07 - 491 - 268 - 732 , 07 - 403-404 - 405

DRAWN	MK
CHECKED	AQ
REVISION	

CLIENT/PROJECT:
317D CLAPHAM ROAD
LONDON SW9 9BP
DRAWING TITLE:
PROPOSED SECTION

DRAWING No.	7
SCALE:	1:50
DATE:	JULY -2023