


EXISTING SITE/ BLOCK PLAN

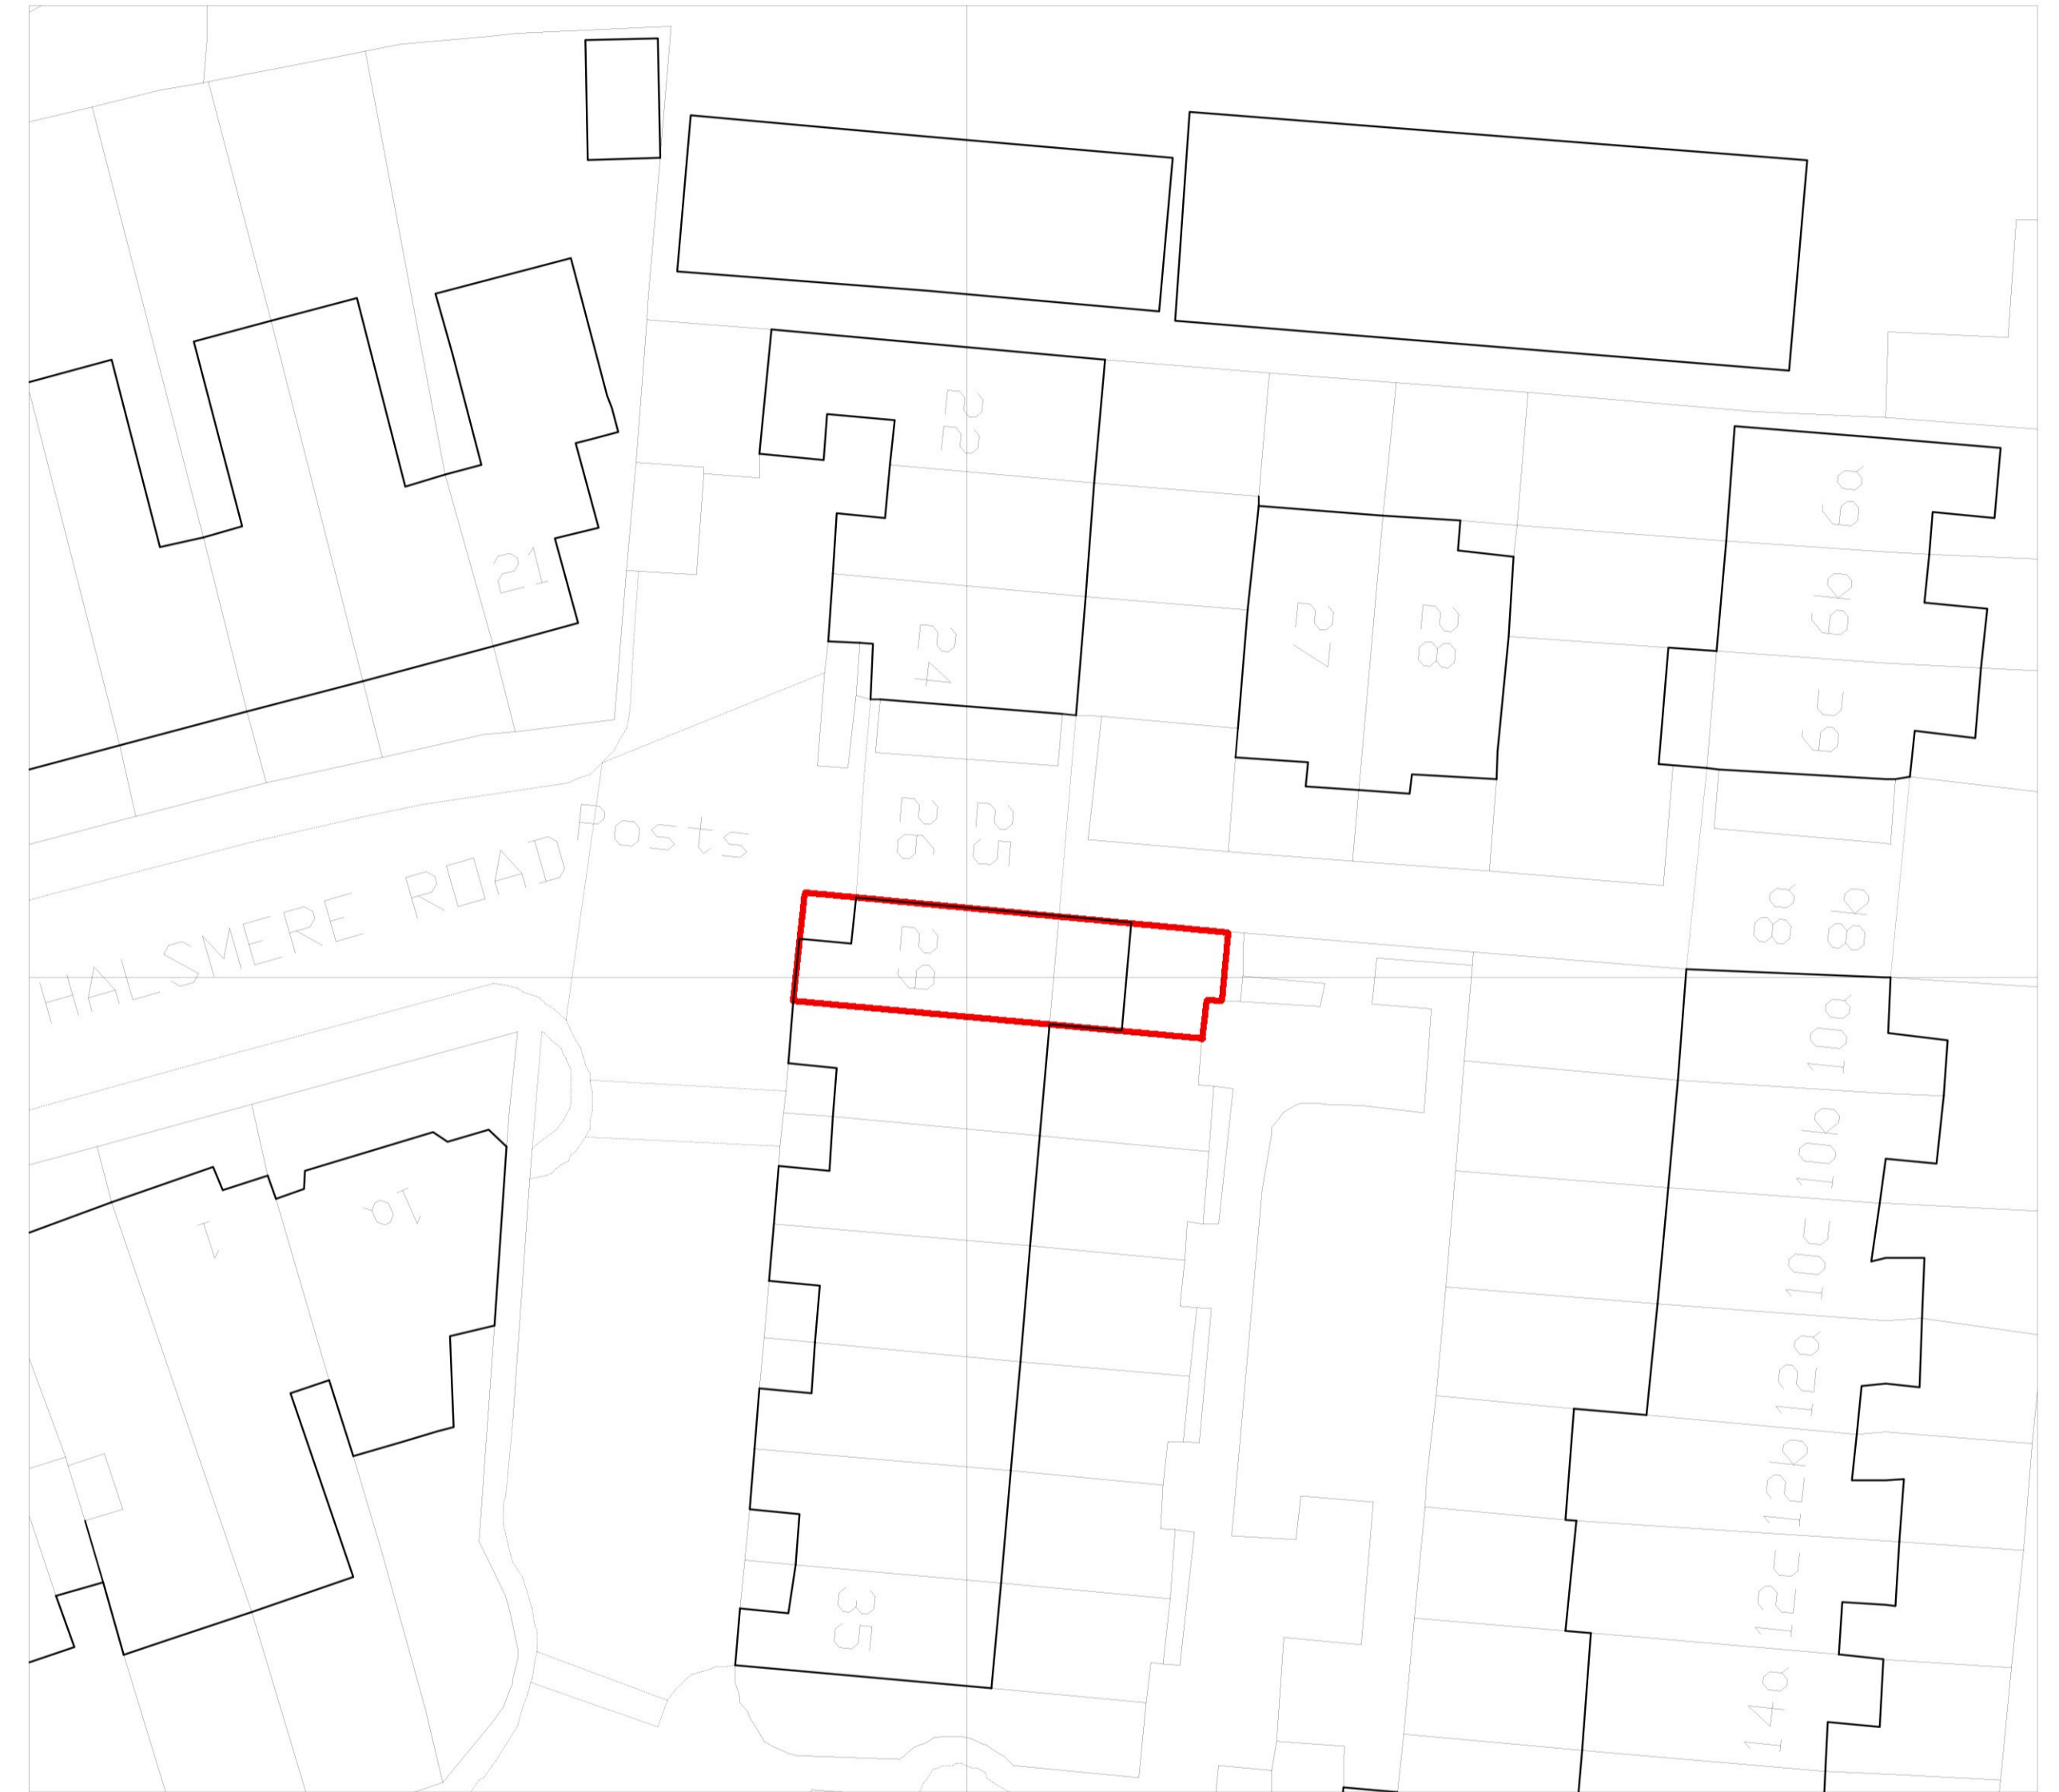

PROPOSED SITE/ BLOCK PLAN

Rev A: 05.06.2023 Titles, notes etc added

DAVID FORD ARCHITECTS LTD 0207 735 1168
 52 Arrowsmith Hse. Tyers St. London SE11 5HB david@dfordarch.co.uk

29 Halsmere Road SE5 9JQ: EX & PROP SITE/ BLOCK PLAN

29HAL/09	Status	Scale	Date	Rev
	.	1:500@A3 1:250@A1	05.06.2023	A

© Copyright Reserved. This drawing is copyright of David Ford Architects LTD. Check Dimensions on site. Do not scale.