


EXISTING GROUND FLOOR

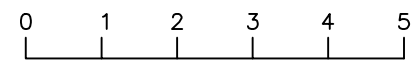

SCALE BAR

GENERAL NOTES

1. All dimensions in millimetres (mm).
2. Mains operated smoke alarms to all landings. In series and battery back up.
3. Dimension are to be obtained on site and not scaled off this plan applied for contractor only.
4. Finished room dimensions may vary to those stated on this plan.
5. Work although specified may not be part of the agreed schedule of works/contract.
6. Any changes to this drawing must be advised/consulted by the Architect or Building Control Officer/Planning as applicable.
7. Party Wall Agreements are deemed to be the responsibility of the client unless the Architect is specifically appointed under a separate agreement to undertake such matters.
8. It is the responsibility of the client to wait for full planning permission and full building regulations to be granted before any work start.
9. All structural members are calculated without the length of the bearing. It is the responsibility of the contractor to measure the required length of any structural member on site.



LONDON
CONSULTANTS LTD

PROPOSAL:
GARAGE CONVERSION
FIRST FLOOR SIDE EXTENSION
DOUBLE REAR EXTENSION

SITE ADDRESS:
3 HORNCastle CLOSE SE12 9LQ

DATE: 22.10.2023


SCALE: 1:100

DRAWING NUMBER: GLA-01L


DRAWN: **J.V**

CHECK: **R.K**

REV:

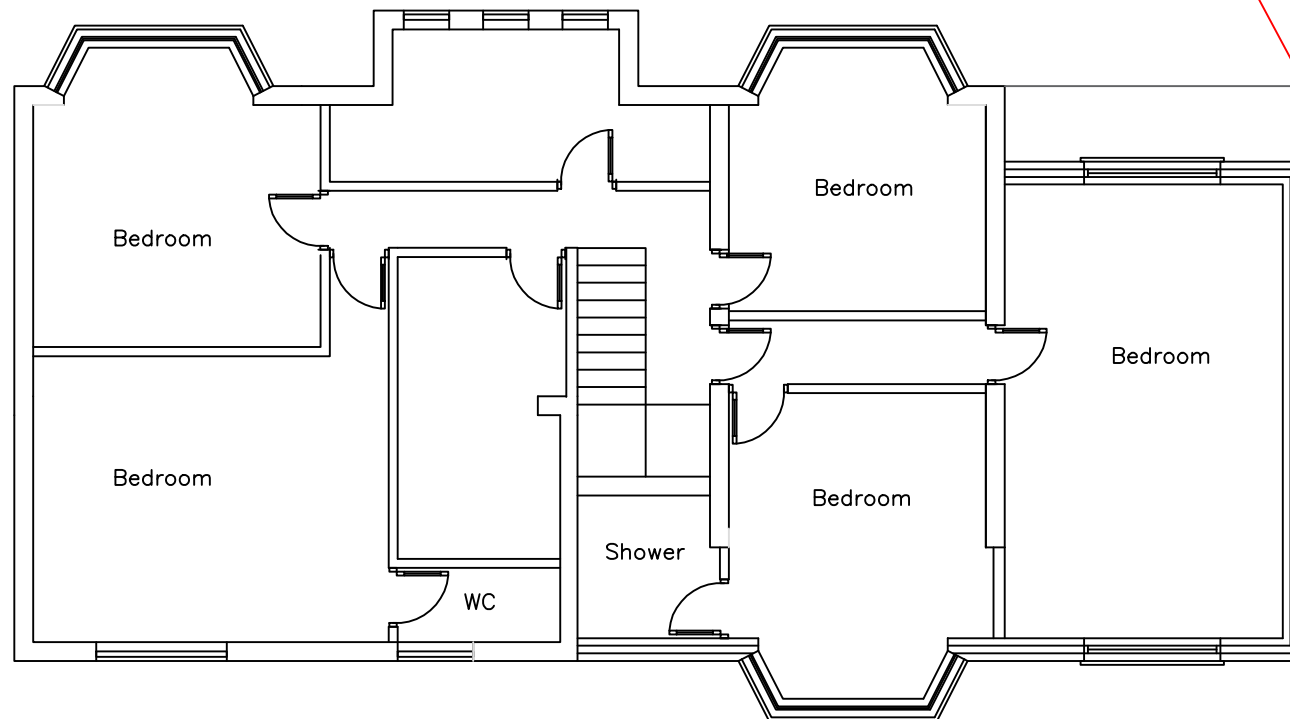

PROPOSED FRIST FLOOR

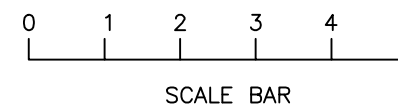

GENERAL NOTES

1. All dimensions in millimetres (mm).
2. Mains operated smoke alarms to all landings. In series and battery back up.
3. Dimension are to be obtained on site and not scaled off this plan applied for contractor only.
4. Finished room dimensions may vary to those stated on this plan.
5. Work although specified may not be part of the agreed schedule of works/contract.
6. Any changes to this drawing must be advised/consulted by the Architect or Building Control Officer/Planning as applicable.
7. Party Wall Agreements are deemed to be the responsibility of the client unless the Architect is specifically appointed under a separate agreement to undertake such matters.
8. It is the responsibility of the client to wait for full planning permission and full building regulations to be granted before any work start.
9. All structural members are calculated without the length of the bearing. It is the responsibility of the contractor to measure the required length of any structural member on site.



PROPOSAL:
GARAGE CONVERSION
FIRST FLOOR SIDE EXTENSION
DOUBLE REAR EXTENSION

SITE ADDRESS:
3 HORNCastle CLOSE SE12 9LQ

DATE: 22.10.2023


SCALE: 1:100

DRAWING NUMBER: GLA-07L


DRAWN: **J.V**

CHECK: **R.K**

REV:

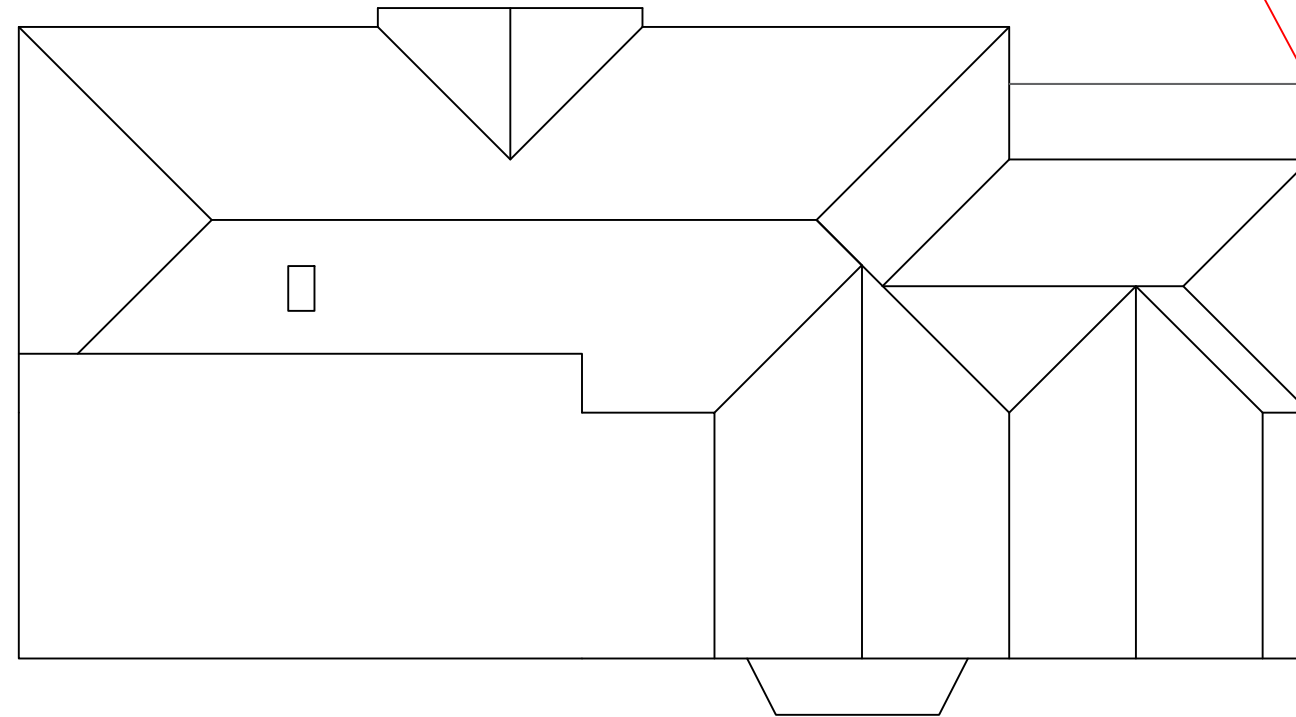

PROPOSED ROOF

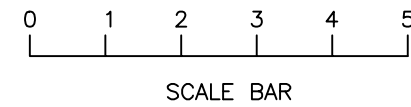

GENERAL NOTES
 1. All dimensions in millimetres (mm).
 2. Mains operated smoke alarms to all landings. In series and battery back up.
 3. Dimension are to be obtained on site and not scaled off this plan applied for contractor only.
 4. Finished room dimensions may vary to those stated on this plan.
 5. Work although specified may not be part of the agreed schedule of works/contract.
 6. Any changes to this drawing must be advised/consulted by the Architect or Building Control Officer/Planning as applicable.
 7. Party Wall Agreements are deemed to be the responsibility of the client unless the Architect is specifically appointed under a separate agreement to undertake such matters.
 8. It is the responsibility of the client to wait for full planning permission and full building regulations to be granted before any work start.
 9. All structural members are calculated without the length of the bearing. It is the responsibility of the contractor to measure the required length of any structural member on site.




PROPOSAL:
 GARAGE CONVERSION
 FIRST FLOOR SIDE EXTENSION
 DOUBLE REAR EXTENSION

SITE ADDRESS:
 3 HORNCastle CLOSE SE12 9LQ


DATE: 22.10.2023	
SCALE: 1:100	
DRAWING NUMBER: GLA-08L	
DRAWN: J.V	CHECK: R.K
REV:	




PROPOSED REAR

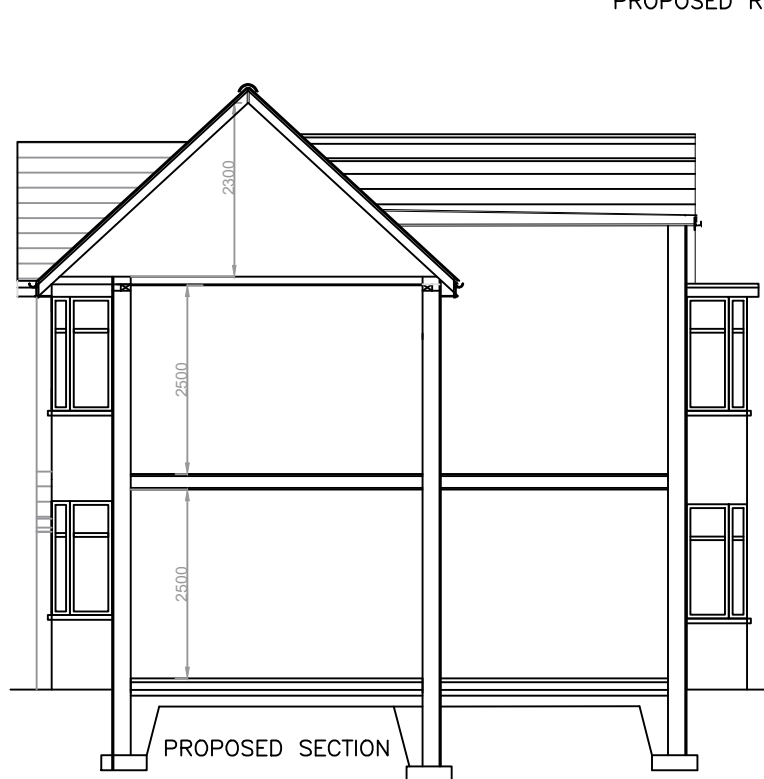

PROPOSED SECTION

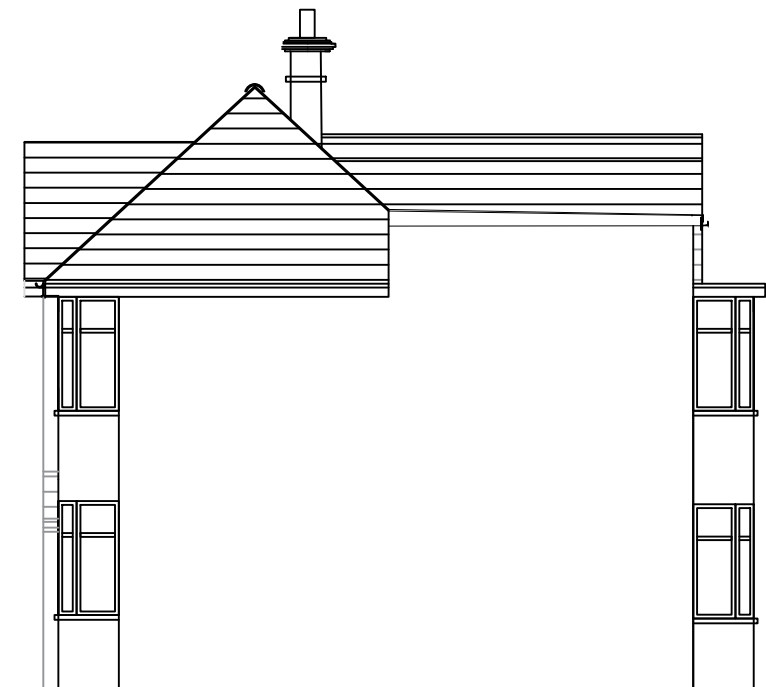

PROPOSED SIDE

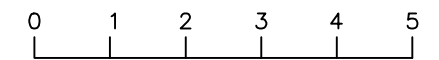

SCALE BAR

GENERAL NOTES

1. All dimensions in millimetres (mm).
2. Mains operated smoke alarms to all landings. In series and battery back up.
3. Dimension are to be obtained on site and not scaled off this plan applied for contractor only.
4. Finished room dimensions may vary to those stated on this plan.
5. Work although specified may not be part of the agreed schedule of works/contract.
6. Any changes to this drawing must be advised/consulted by the Architect or Building Control Officer/Planning as applicable.
7. Party Wall Agreements are deemed to be the responsibility of the client unless the Architect is specifically appointed under a separate agreement to undertake such matters.
8. It is the responsibility of the client to wait for full planning permission and full building regulations to be granted before any work start.
9. All structural members are calculated without the length of the bearing. It is the responsibility of the contractor to measure the required length of any structural member on site.



LONDON
CONSULTANTS LTD

PROPOSAL:
GARAGE CONVERSION
FIRST FLOOR SIDE EXTENSION
DOUBLE REAR EXTENSION

SITE ADDRESS:
3 HORNCastle CLOSE SE12 9LQ

DATE: 22.10.2023


SCALE: 1:100

DRAWING NUMBER: GLA-09L

DRAWN: **J.V**

CHECK: **R.K**


REV:

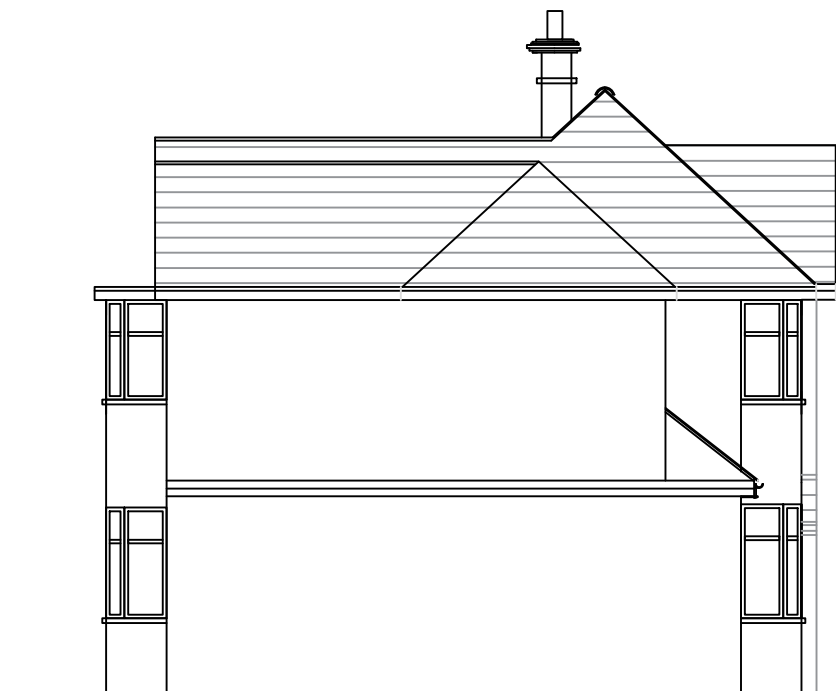


PROPOSED SIDE



PROPOSED FRONT

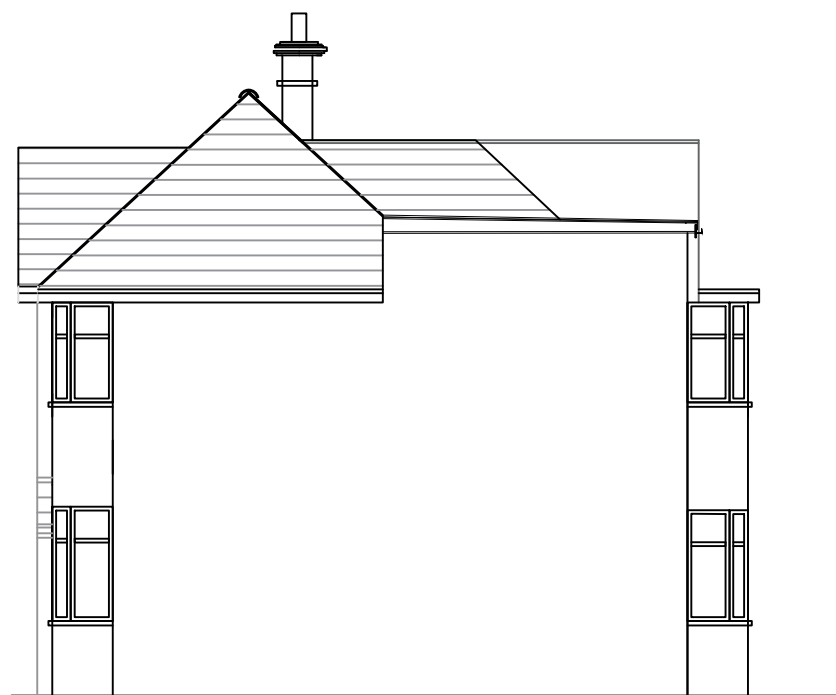

PROPOSED SIDE

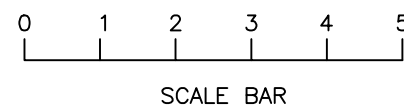

GENERAL NOTES

1. All dimensions in millimetres (mm).
2. Mains operated smoke alarms to all landings. In series and battery back up.
3. Dimension are to be obtained on site and not scaled off this plan applied for contractor only.
4. Finished room dimensions may vary to those stated on this plan.
5. Work although specified may not be part of the agreed schedule of works/contract.
6. Any changes to this drawing must be advised/consulted by the Architect or Building Control Officer/Planning as applicable.
7. Party Wall Agreements are deemed to be the responsibility of the client unless the Architect is specifically appointed under a separate agreement to undertake such matters.
8. It is the responsibility of the client to wait for full planning permission and full building regulations to be granted before any work start.
9. All structural members are calculated without the length of the bearing. It is the responsibility of the contractor to measure the required length of any structural member on site.



PROPOSAL:
GARAGE CONVERSION
FIRST FLOOR SIDE EXTENSION
DOUBLE REAR EXTENSION

SITE ADDRESS:
3 HORNCastle CLOSE SE12 9LQ

DATE: 22.10.2023


SCALE: 1:100

DRAWING NUMBER: GLA-10L


DRAWN: **J.V**

CHECK: **R.K**

REV:

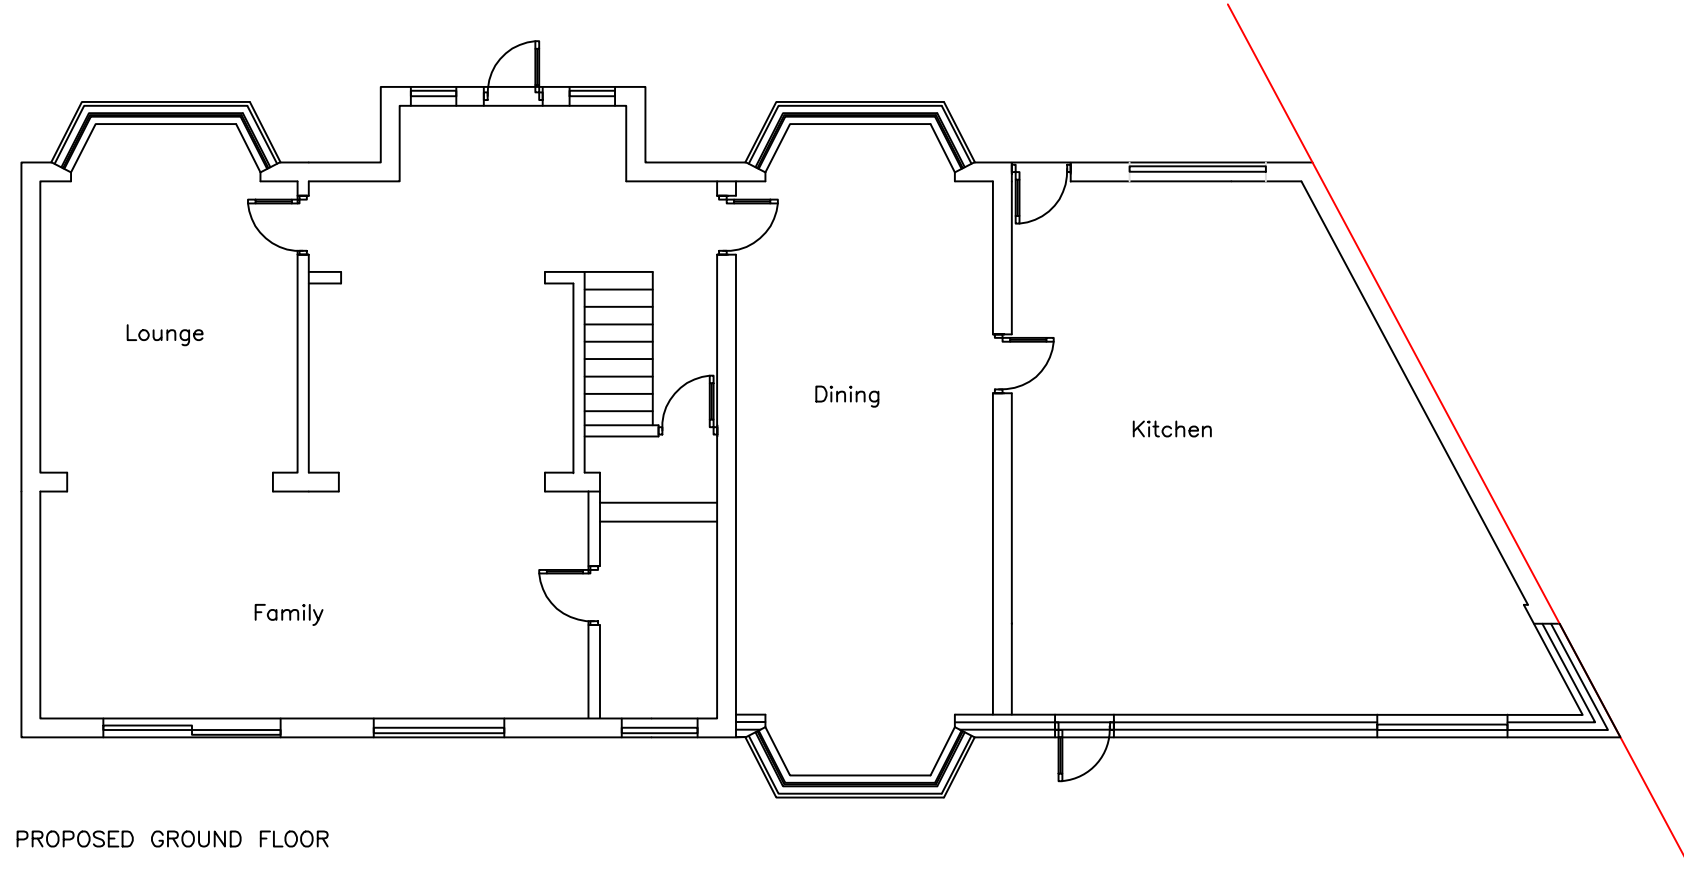

PROPOSED GROUND FLOOR

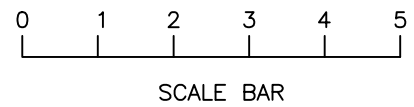


GENERAL NOTES
 1. All dimensions in millimetres (mm).
 2. Mains operated smoke alarms to all landings. In series and battery back up.
 3. Dimension are to be obtained on site and not scaled off this plan applied for contractor only.
 4. Finished room dimensions may vary to those stated on this plan.
 5. Work although specified may not be part of the agreed schedule of works/contract.
 6. Any changes to this drawing must be advised/consulted by the Architect or Building Control Officer/Planning as applicable.
 7. Party Wall Agreements are deemed to be the responsibility of the client unless the Architect is specifically appointed under a separate agreement to undertake such matters.
 8. It is the responsibility of the client to wait for full planning permission and full building regulations to be granted before any work start.
 9. All structural members are calculated without the length of the bearing. It is the responsibility of the contractor to measure the required length of any structural member on site.




PROPOSAL:
 GARAGE CONVERSION
 FIRST FLOOR SIDE EXTENSION
 DOUBLE REAR EXTENSION

SITE ADDRESS:
 3 HORNCastle CLOSE SE12 9LQ

DATE: 22.10.2023	
SCALE: 1:100	
DRAWING NUMBER: GLA-05L	
DRAWN: J.V	CHECK: R.K
REV:	

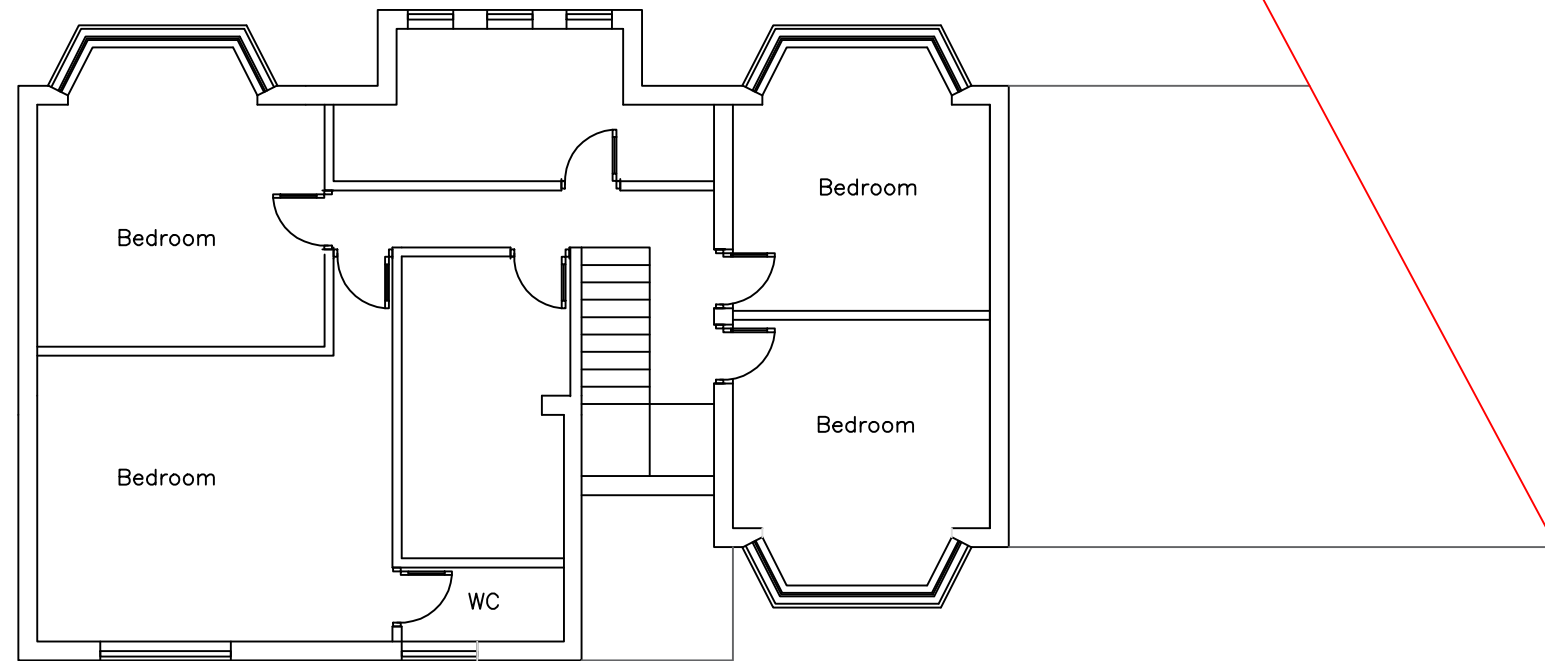

EXISTING FRIST FLOOR

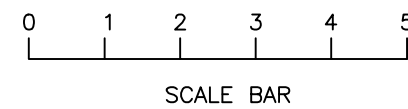

GENERAL NOTES

1. All dimensions in millimetres (mm).
2. Mains operated smoke alarms to all landings. In series and battery back up.
3. Dimension are to be obtained on site and not scaled off this plan applied for contractor only.
4. Finished room dimensions may vary to those stated on this plan.
5. Work although specified may not be part of the agreed schedule of works/contract.
6. Any changes to this drawing must be advised/consulted by the Architect or Building Control Officer/Planning as applicable.
7. Party Wall Agreements are deemed to be the responsibility of the client unless the Architect is specifically appointed under a separate agreement to undertake such matters.
8. It is the responsibility of the client to wait for full planning permission and full building regulations to be granted before any work start.
9. All structural members are calculated without the length of the bearing. It is the responsibility of the contractor to measure the required length of any structural member on site.



LONDON
CONSULTANTS LTD

PROPOSAL:
GARAGE CONVERSION
FIRST FLOOR SIDE EXTENSION
DOUBLE REAR EXTENSION

SITE ADDRESS:
3 HORNCastle CLOSE SE12 9LQ

DATE: 22.10.2023


SCALE: 1:100

DRAWING NUMBER: GLA-02L


DRAWN: **J.V**

CHECK: **R.K**

REV:

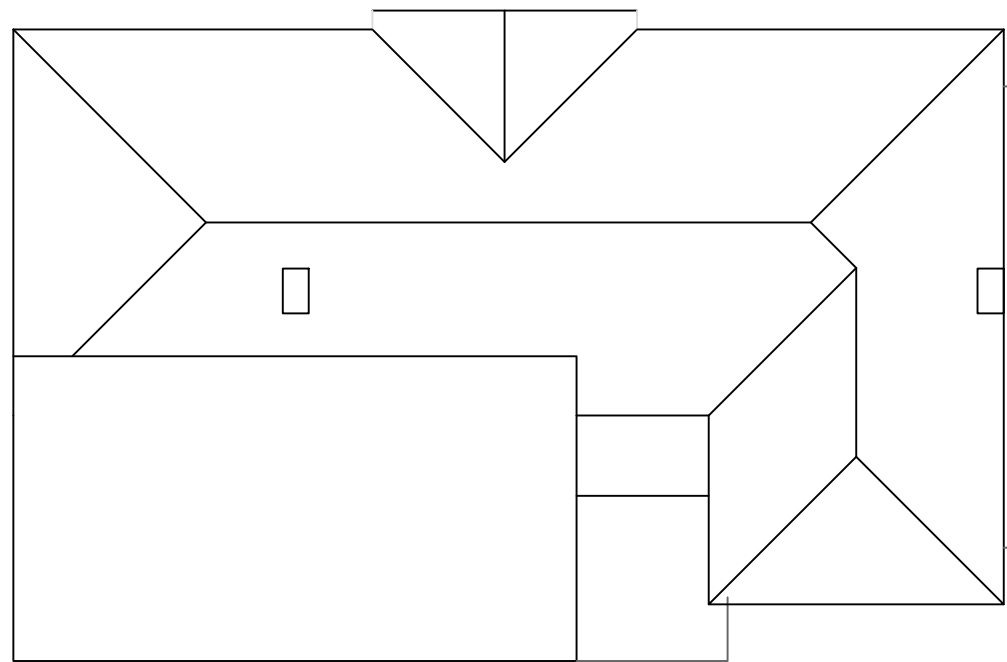

EXISTING ROOF

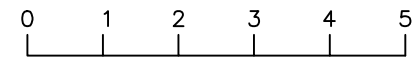

SCALE BAR

GENERAL NOTES

1. All dimensions in millimetres (mm).
2. Mains operated smoke alarms to all landings. In series and battery back up.
3. Dimension are to be obtained on site and not scaled off this plan applied for contractor only.
4. Finished room dimensions may vary to those stated on this plan.
5. Work although specified may not be part of the agreed schedule of works/contract.
6. Any changes to this drawing must be advised/consulted by the Architect or Building Control Officer/Planning as applicable.
7. Party Wall Agreements are deemed to be the responsibility of the client unless the Architect is specifically appointed under a separate agreement to undertake such matters.
8. It is the responsibility of the client to wait for full planning permission and full building regulations to be granted before any work start.
9. All structural members are calculated without the length of the bearing. It is the responsibility of the contractor to measure the required length of any structural member on site.



LONDON
CONSULTANTS LTD

PROPOSAL:
GARAGE CONVERSION
FIRST FLOOR SIDE EXTENSION
DOUBLE REAR EXTENSION

SITE ADDRESS:
3 HORNCastle CLOSE SE12 9LQ

DATE: 22.10.2023

SCALE: 1:100

DRAWING NUMBER: GLA-03L


DRAWN: **J.V**

CHECK: **R.K**


REV:




EXISTING REAR

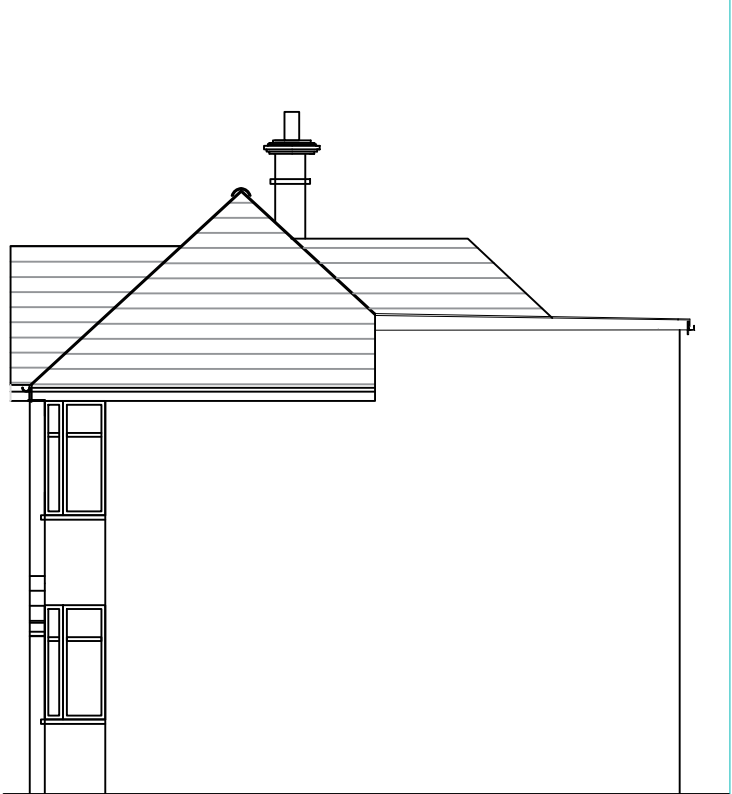

EXISTING SIDE

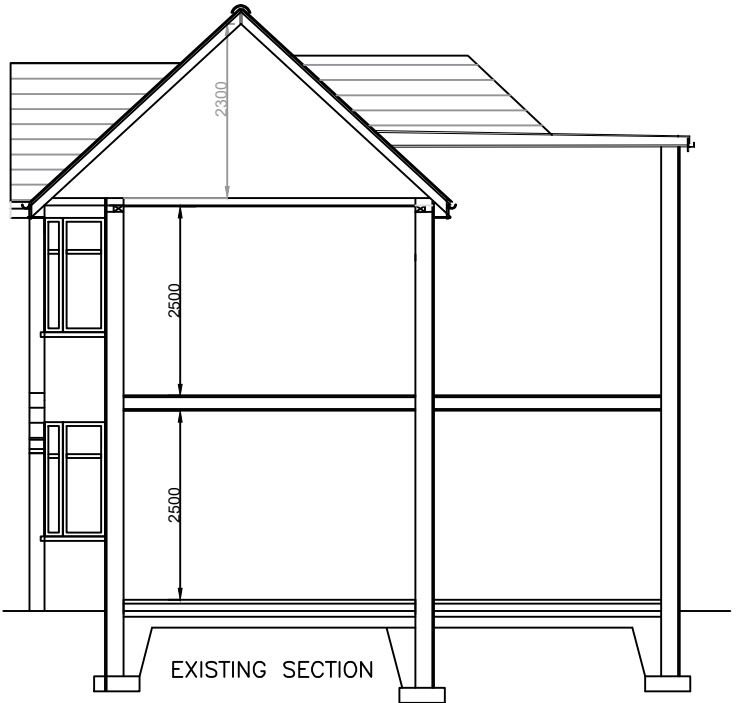


EXISTING SECTION

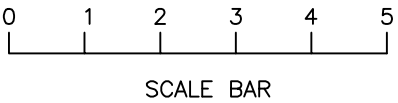

GENERAL NOTES
 1. All dimensions in millimetres (mm).
 2. Mains operated smoke alarms to all landings. In series and battery back up.
 3. Dimension are to be obtained on site and not scaled off this plan applied for contractor only.
 4. Finished room dimensions may vary to those stated on this plan.
 5. Work although specified may not be part of the agreed schedule of works/contract.
 6. Any changes to this drawing must be advised/consulted by the Architect or Building Control Officer/Planning as applicable.
 7. Party Wall Agreements are deemed to be the responsibility of the client unless the Architect is specifically appointed under a separate agreement to undertake such matters.
 8. It is the responsibility of the client to wait for full planning permission and full building regulations to be granted before any work start.
 9. All structural members are calculated without the length of the bearing. It is the responsibility of the contractor to measure the required length of any structural member on site.




PROPOSAL: GARAGE CONVERSION FIRST FLOOR SIDE EXTENSION DOUBLE REAR EXTENSION		DATE: 22.10.2023	
		SCALE: 1:100	
		DRAWING NUMBER: GLA-04L	
SITE ADDRESS: 3 HORNCastle CLOSE SE12 9LQ		DRAWN: J.V	CHECK: R.K
		REV:	

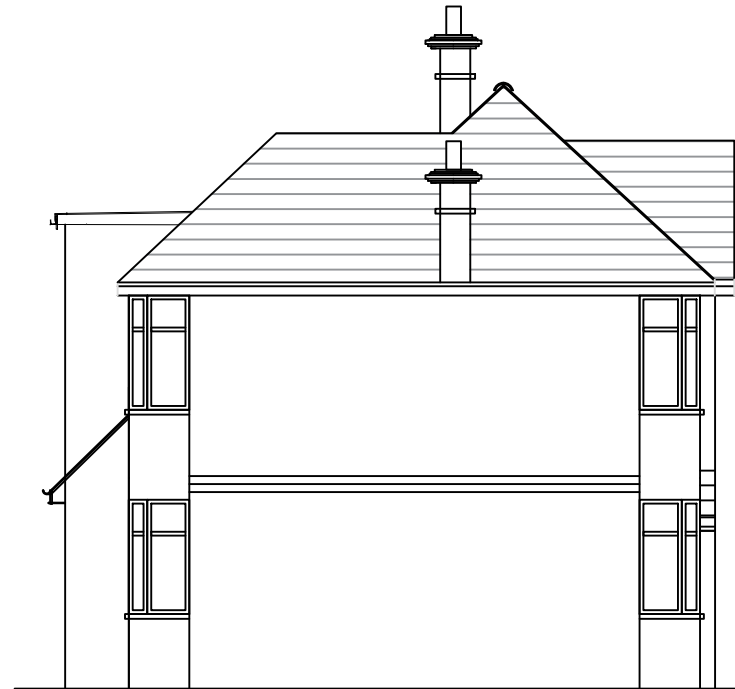

EXISTING SIDE



EXISTING FRONT

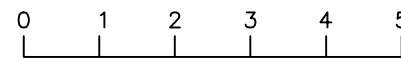

SCALE BAR

GENERAL NOTES

1. All dimensions in millimetres (mm).
2. Mains operated smoke alarms to all landings. In series and battery back up.
3. Dimension are to be obtained on site and not scaled off this plan applied for contractor only.
4. Finished room dimensions may vary to those stated on this plan.
5. Work although specified may not be part of the agreed schedule of works/contract.
6. Any changes to this drawing must be advised/consulted by the Architect or Building Control Officer/Planning as applicable.
7. Party Wall Agreements are deemed to be the responsibility of the client unless the Architect is specifically appointed under a separate agreement to undertake such matters.
8. It is the responsibility of the client to wait for full planning permission and full building regulations to be granted before any work start.
9. All structural members are calculated without the length of the bearing. It is the responsibility of the contractor to measure the required length of any structural member on site.



LONDON
CONSULTANTS LTD

PROPOSAL:
GARAGE CONVERSION
FIRST FLOOR SIDE EXTENSION
DOUBLE REAR EXTENSION

SITE ADDRESS:
3 HORNCastle CLOSE SE12 9LQ

DATE: 22.10.2023

SCALE: 1:100

DRAWING NUMBER: GLA-05L

DRAWN: **J.V**

CHECK: **R.K**

REV: