




Front Elevation. East.

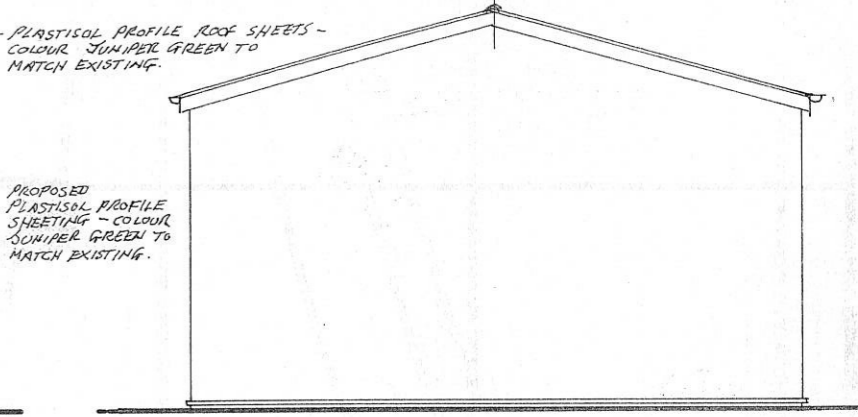


End. South.

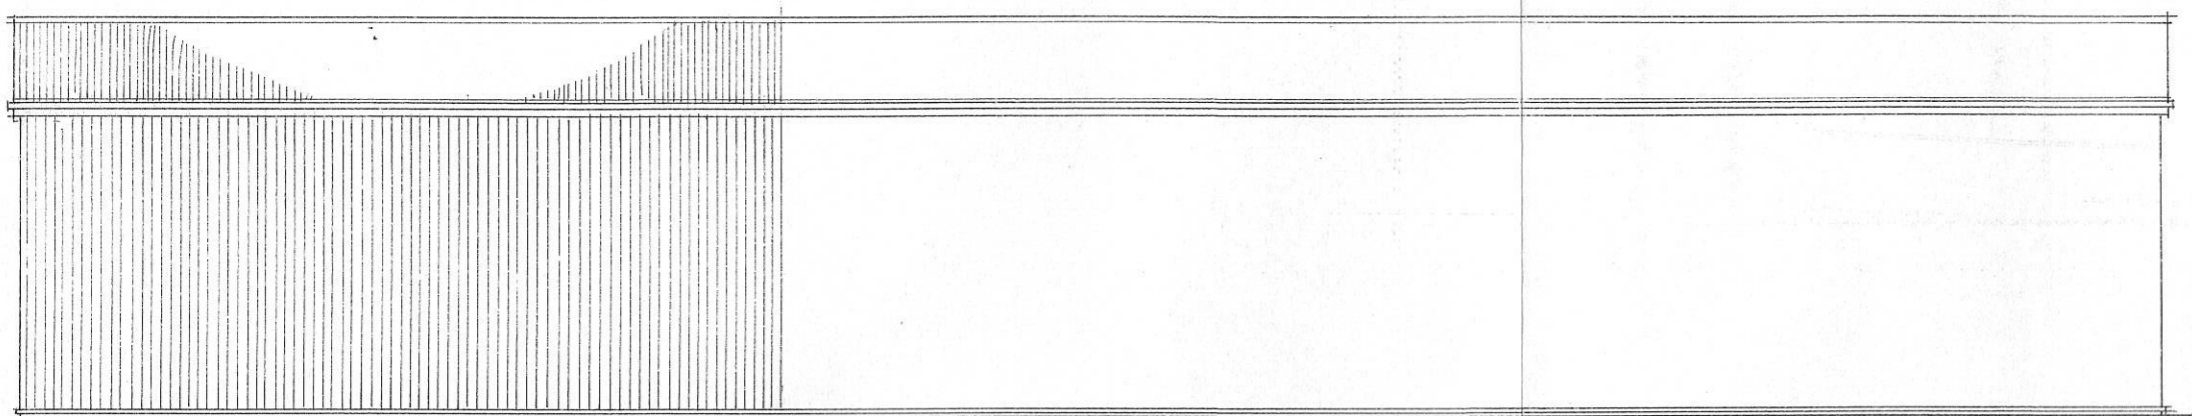


Rear Elevation. West.

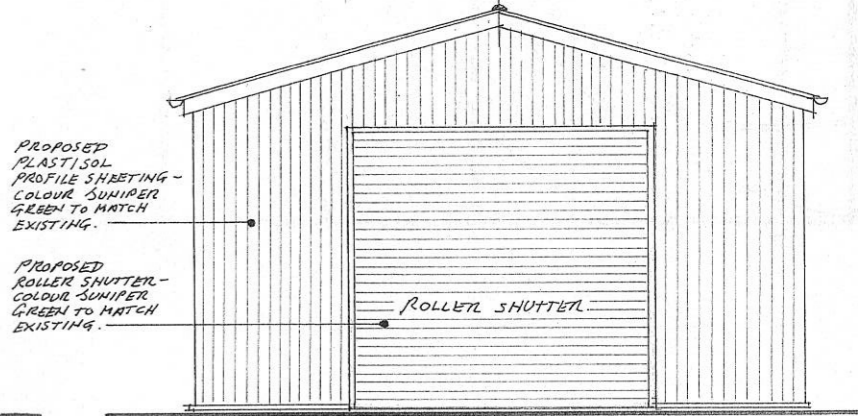

End. North.

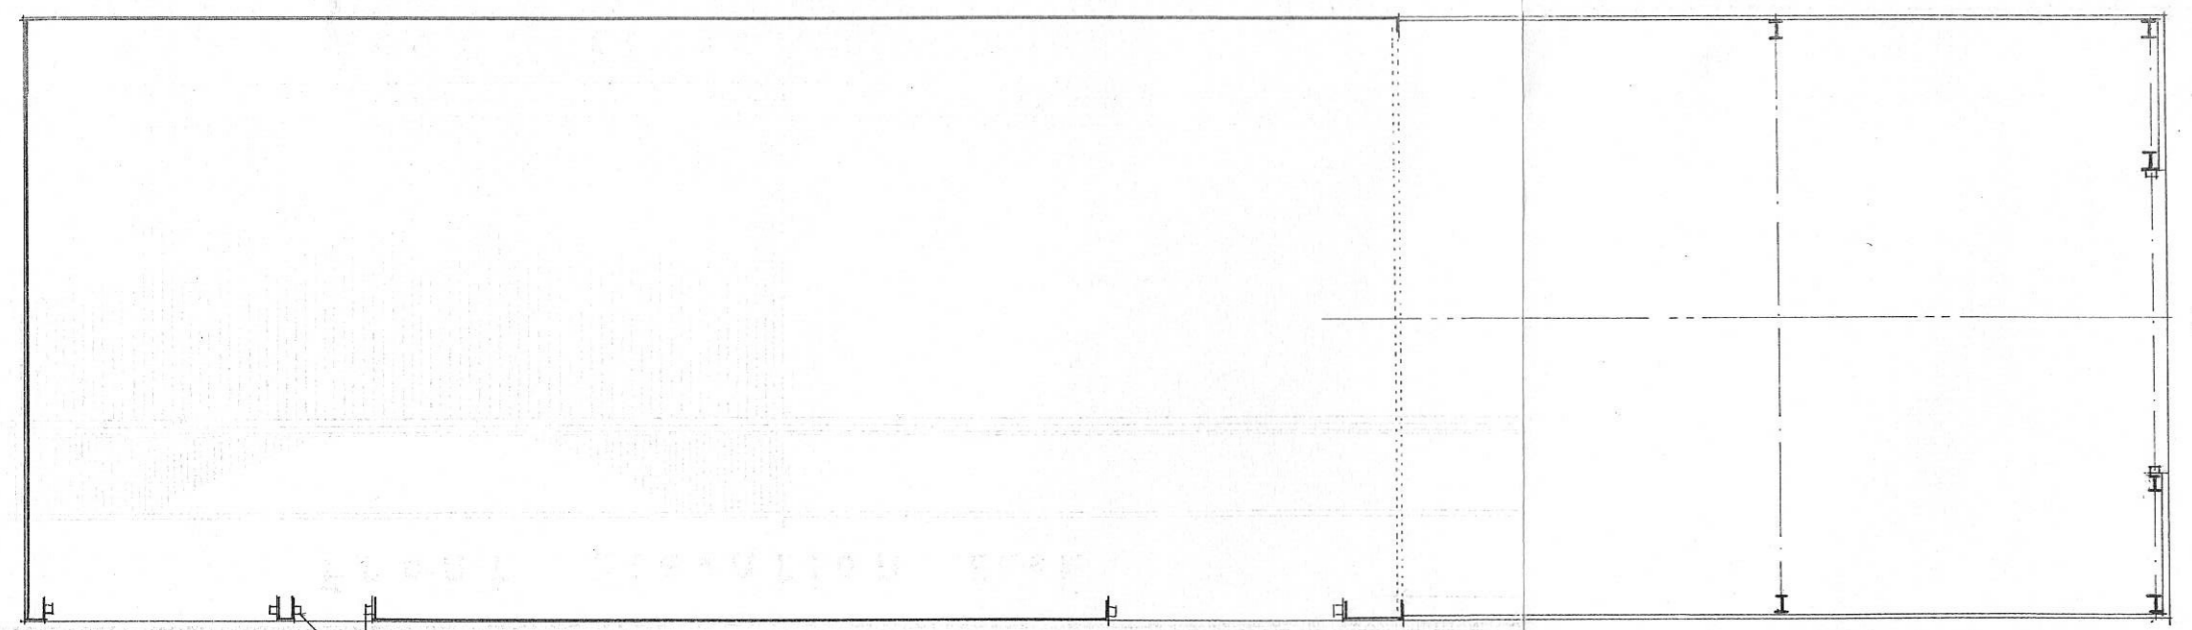


Ground Floor Plan.

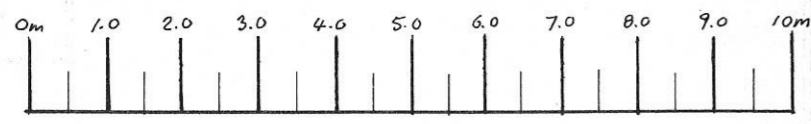

SCALE BAR 1:100

PROPOSED ROLLER SHUTTER OPENING.

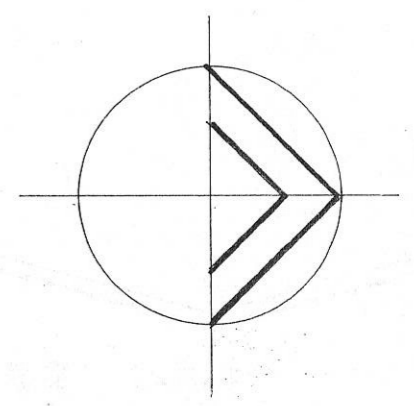

Mark Dukes Building Design
 Sandborough Farmhouse. Yoxall Road. Hamstall Ridware. Nr. Rugeley. Staffs. WS15 3SA
 Mobile : 07850 027016

R.D. McGuffie.
 Elmhurst. Lichfield.

PROPOSED: Plan & Elevations.		
1:100 / A3	30.23	02.